



HITAVATNSLAGNIR RÚMMYND Mkv. 1:50

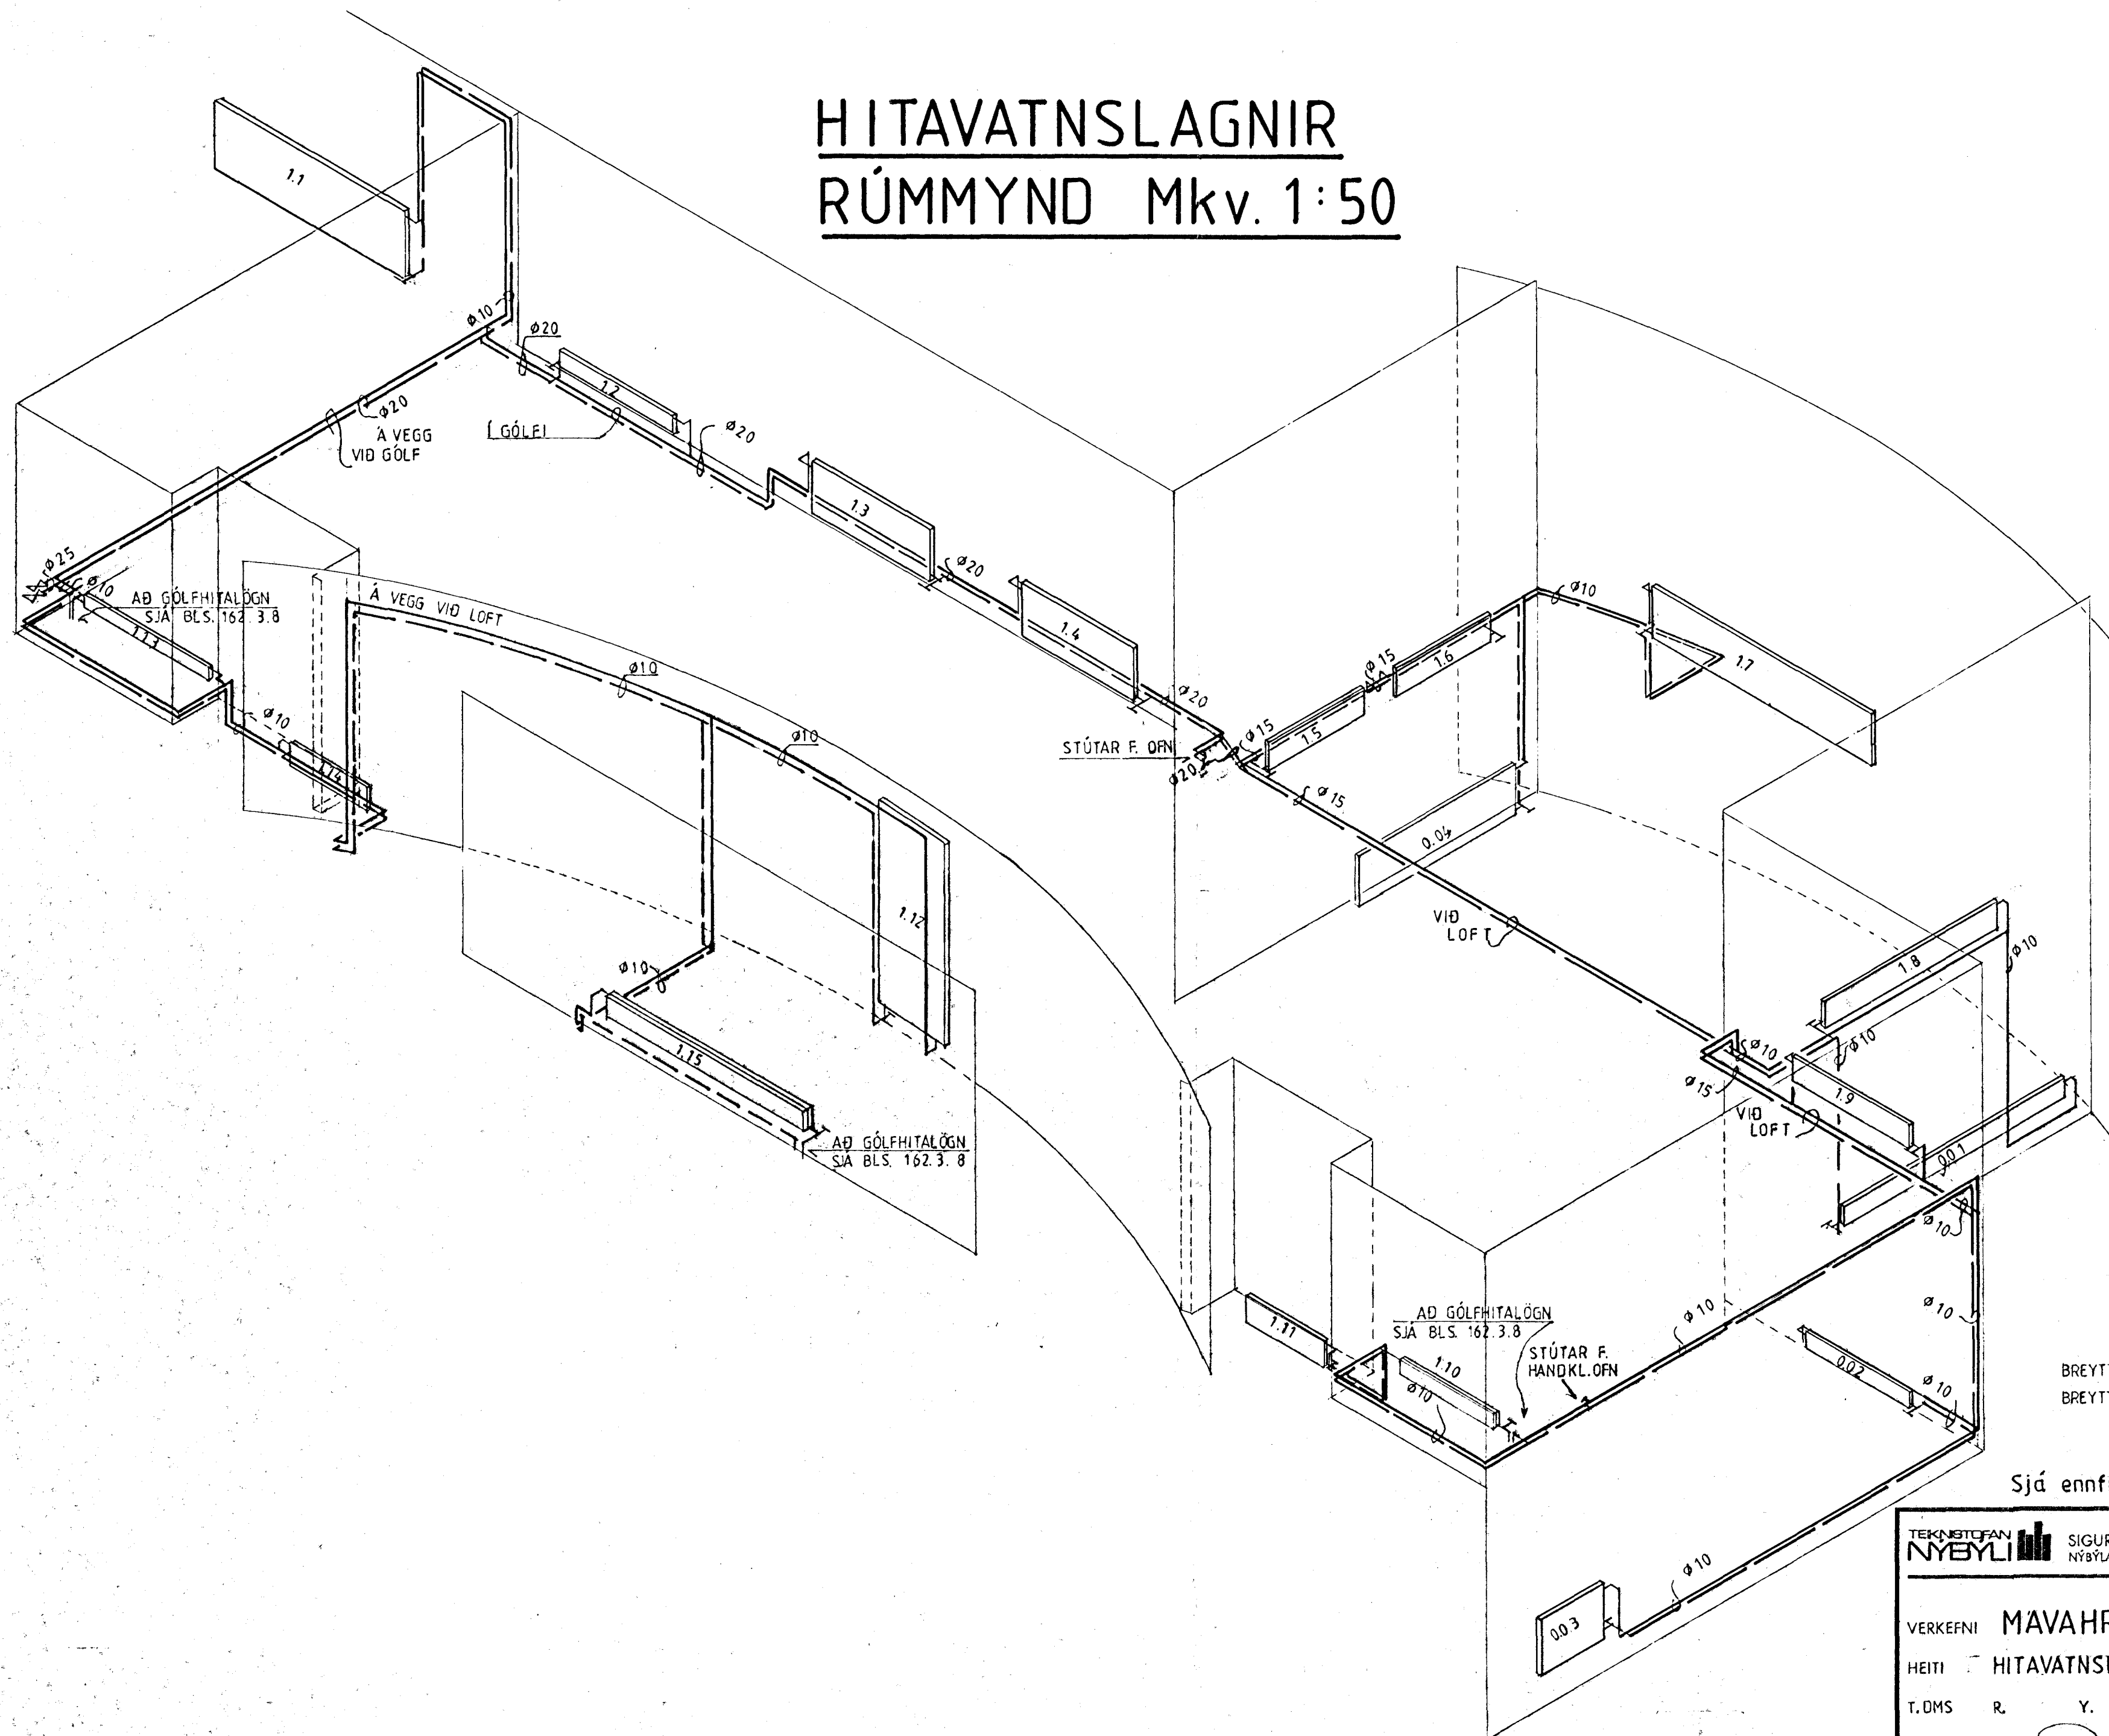

BREYTT 5.9.1990 UÓ
BREYTT 15.6.1990 UÓ

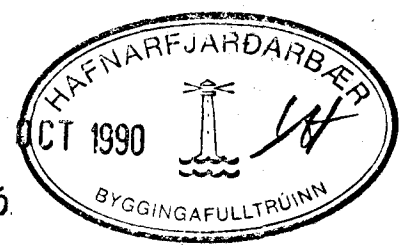

Sjá ennfremur skýringar á bls. 162.3.6.

TEKNISTOFAN NYBYLI	SIGURÐUR INGI ÓLAFSSON F.T.F.I. NYBYLAVEGUR 22 - 200 KÓPAVOGUR SÍMI 91-40098
VERKEFNI	MAVAHRAUN 7 HAFNARFIRDI
HEITI	HITAVATNSLAGNIR RÚMMYND
T.DMS	R. Y. kv 1:50
DAGS. Mars '90	NR. 162.3.3