
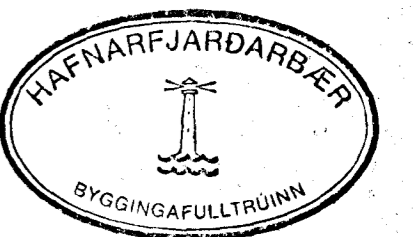


# NEYSLUVATNSLAGNIR RÚMMYND Mkv. 1:50

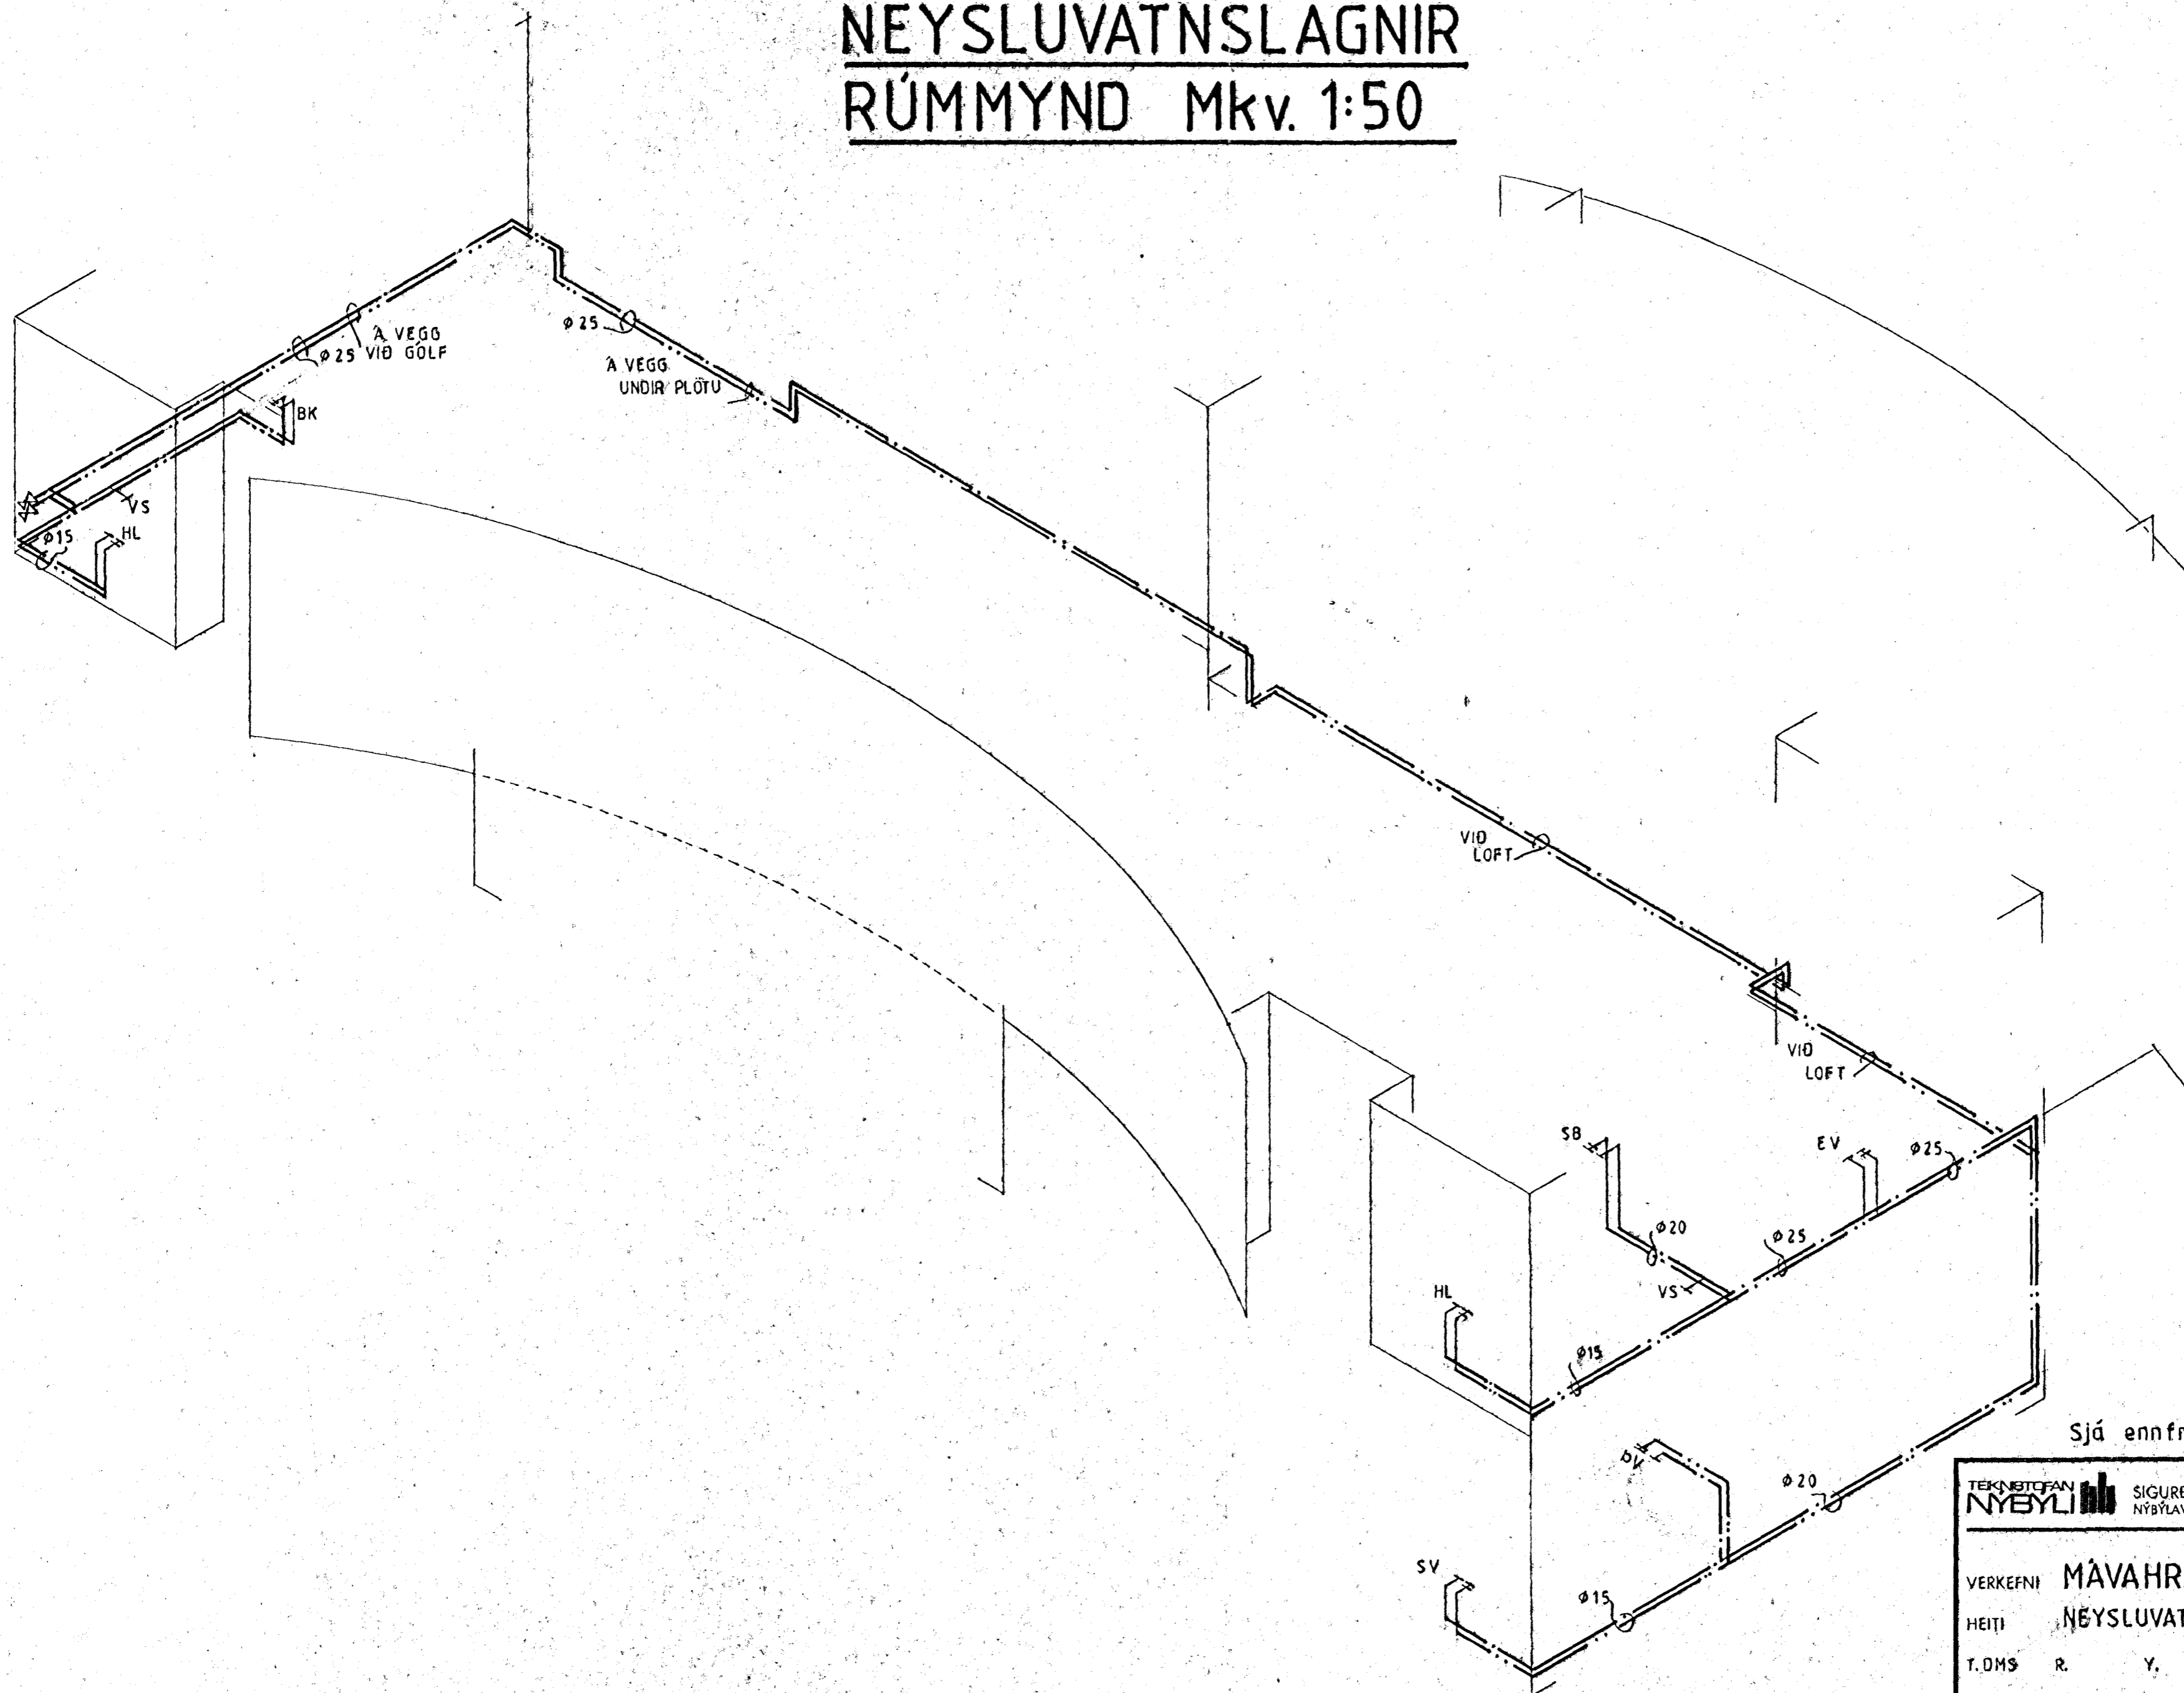

Sjá enn fremur skýringa á bls. 162.3.6

TEKNISTOFAN NYBYLI SIGURÐUR INGI ÓLAFSSON F.T.F.T.  
NÝBYLAVEGUR 22 - 200 KÓPAVOGUR SÍMI 91-40098

VERKEFNI MAVAHAUN 7 HAFNARFIÐI

HEITI NEYSLUVATNSLAGNIR RÚMMYND

T.DMS R Y kv 150

DAGS. Mars '90

*Sigurður Ingi Ólafsson*

NR. 162.3.4