



RÚMMYND 1:50

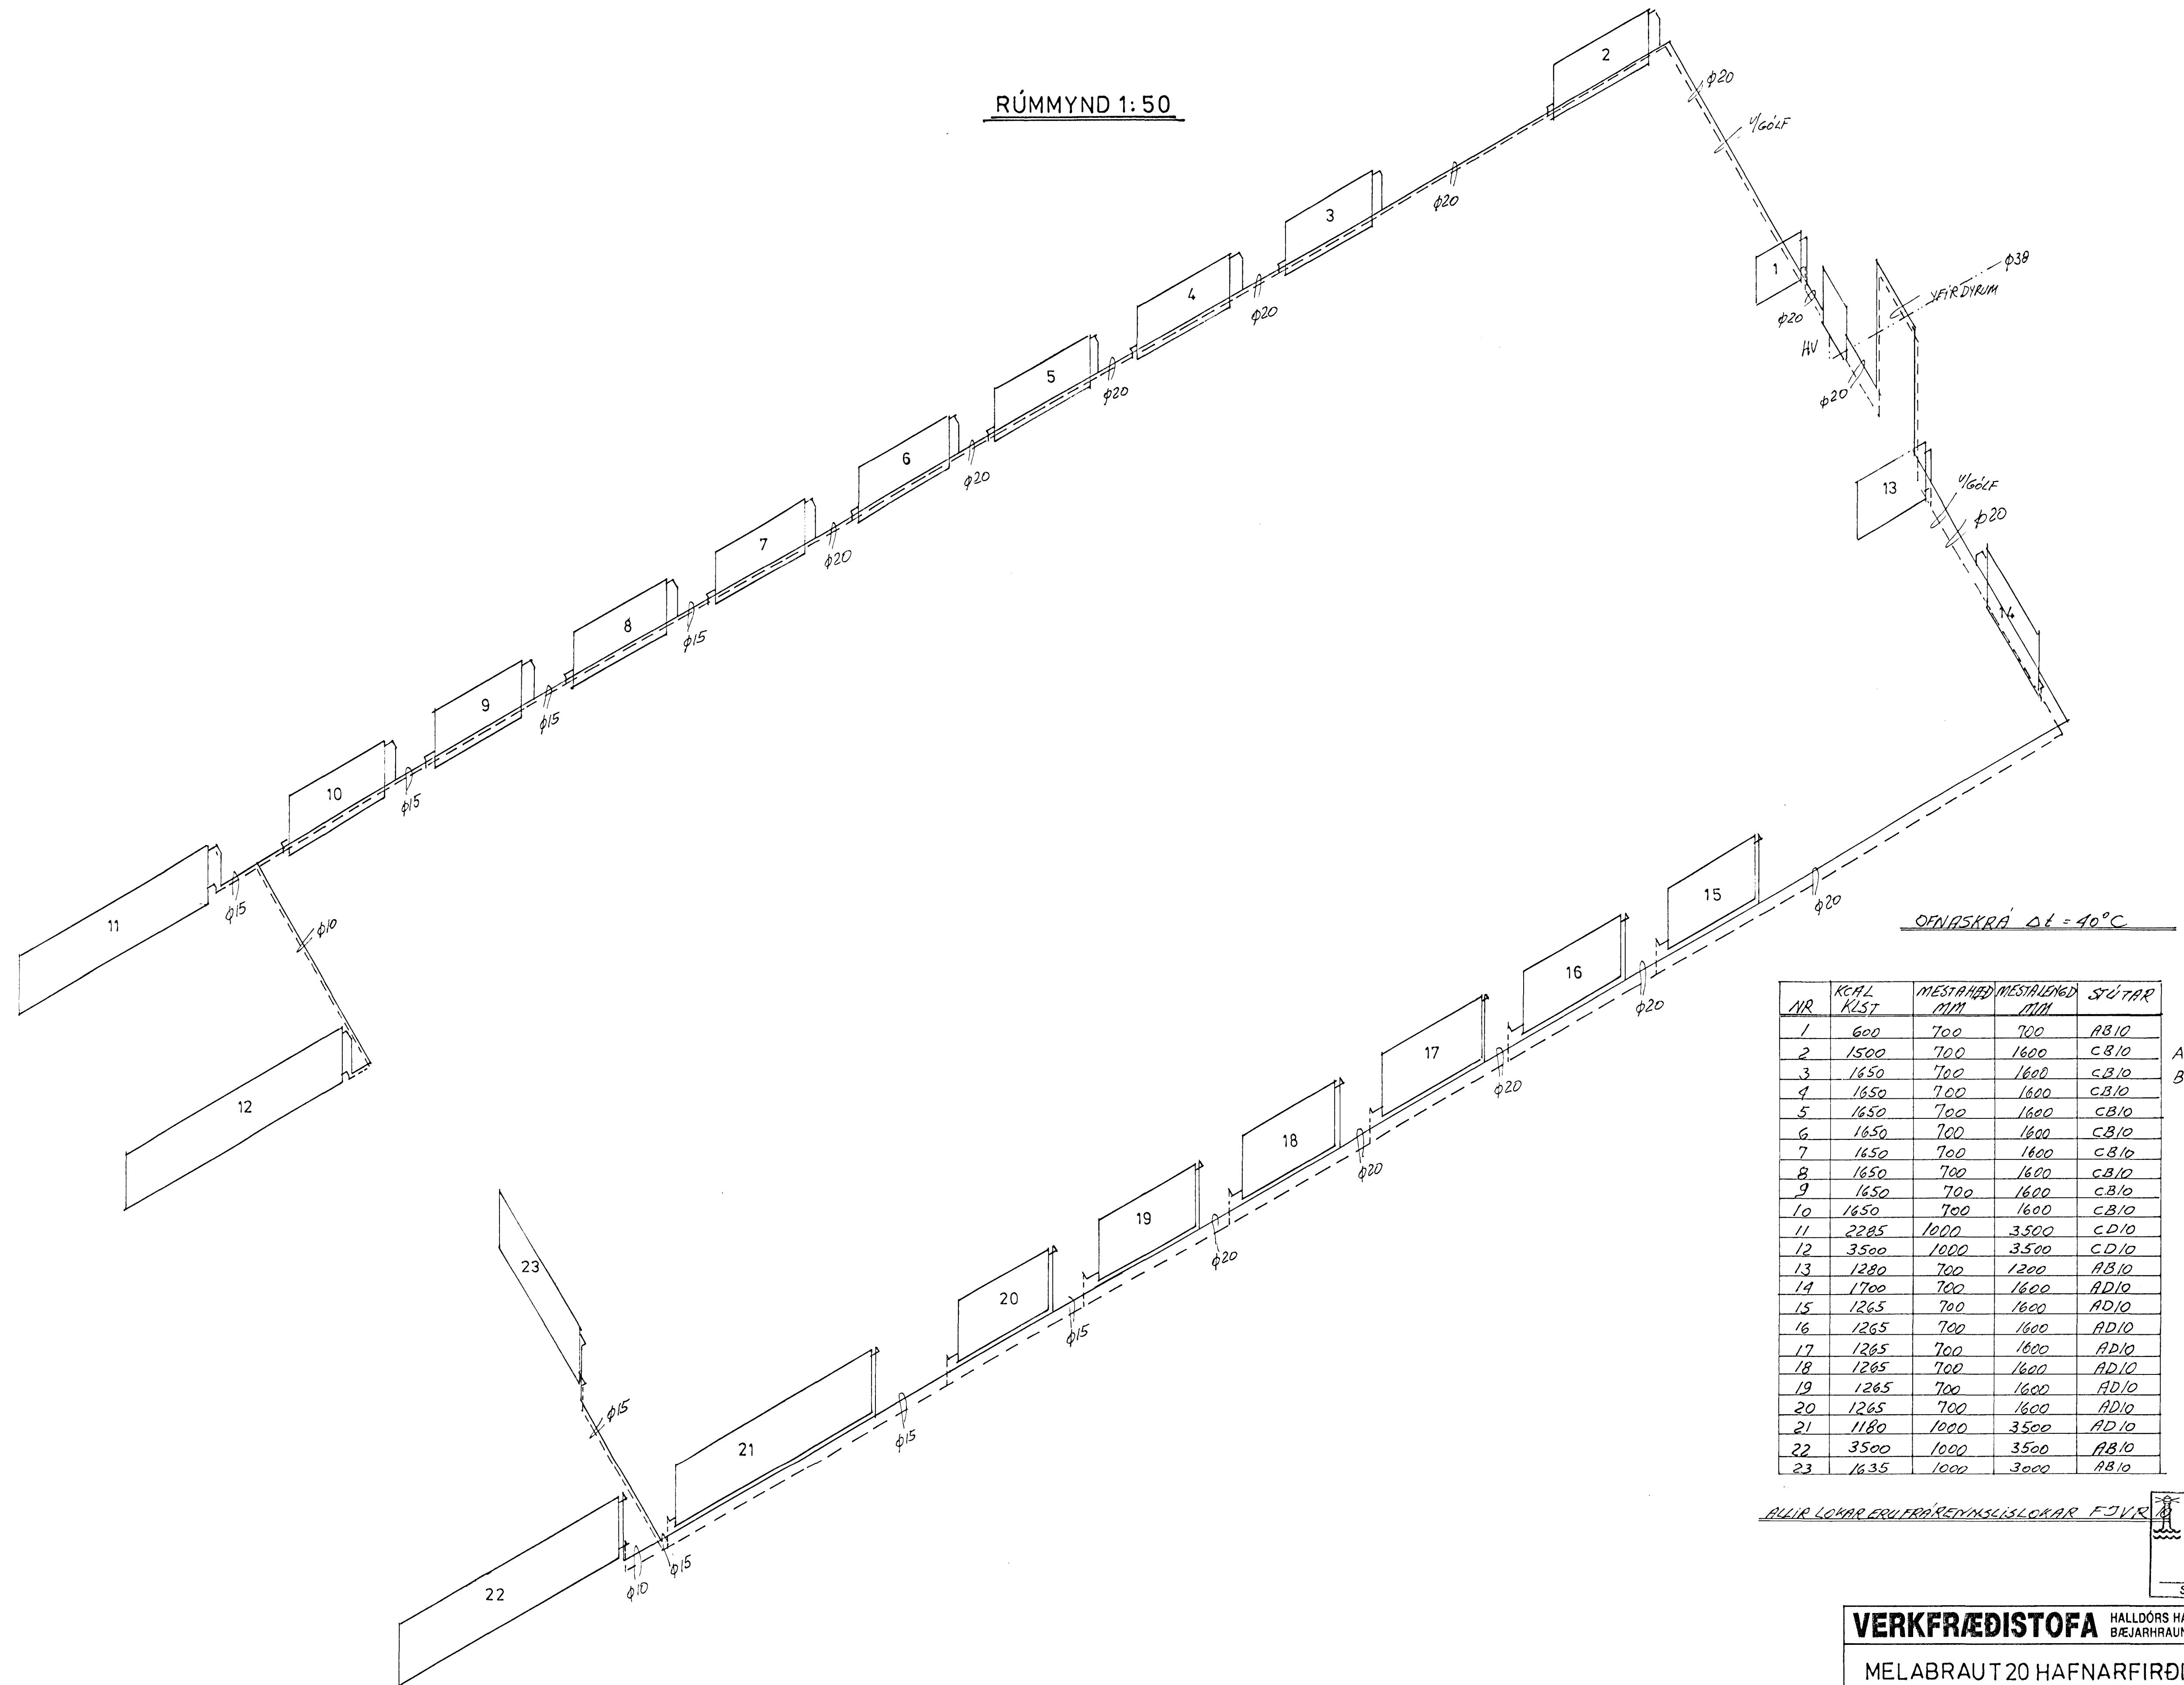

NR	KCHL KLSI	MESTARAD MM	MESTARLEIÐ MM	SKUTAR
1	600	700	700	AB10
2	1500	700	1600	CB10
3	1650	700	1600	CB10
4	1650	700	1600	CB10
5	1650	700	1600	CB10
6	1650	700	1600	CB10
7	1650	700	1600	CB10
8	1650	700	1600	CB10
9	1650	700	1600	CB10
10	1650	700	1600	CB10
11	2285	1000	3500	CD10
12	3500	1000	3500	CD10
13	1280	700	1200	AB10
14	1700	700	1600	AD10
15	1265	700	1600	AD10
16	1265	700	1600	AD10
17	1265	700	1600	AD10
18	1265	700	1600	AD10
19	1265	700	1600	AD10
20	1265	700	1600	AD10
21	1180	1000	3500	AD10
22	3500	1000	3500	AB10
23	1635	1000	3000	AB10

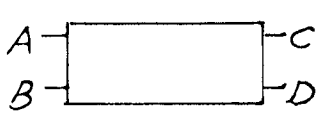

Byggingaúttrúi Hafnarfjarða  
Algreitt þann  
25 SEPT. 1997  
Sigurbjartur Halldórsson

**VERKFRÆDISTOFA** HALDÓRS HANNESSONAR S. 91-54355  
BÆJARHRAUNI 20 - HAFNARFJÖRDUR

Mkv: 1:50  
Reiknað: *[Signature]*  
Teiknað: *[Signature]*  
Yfirfarið: *[Signature]*

MELABRAUT 20 HAFNARFIRÐI  
HITALAGNIR RÚMMYND, OFNATAFLA

Verk: Blað nr. 32 Dags: SEPT. '97