
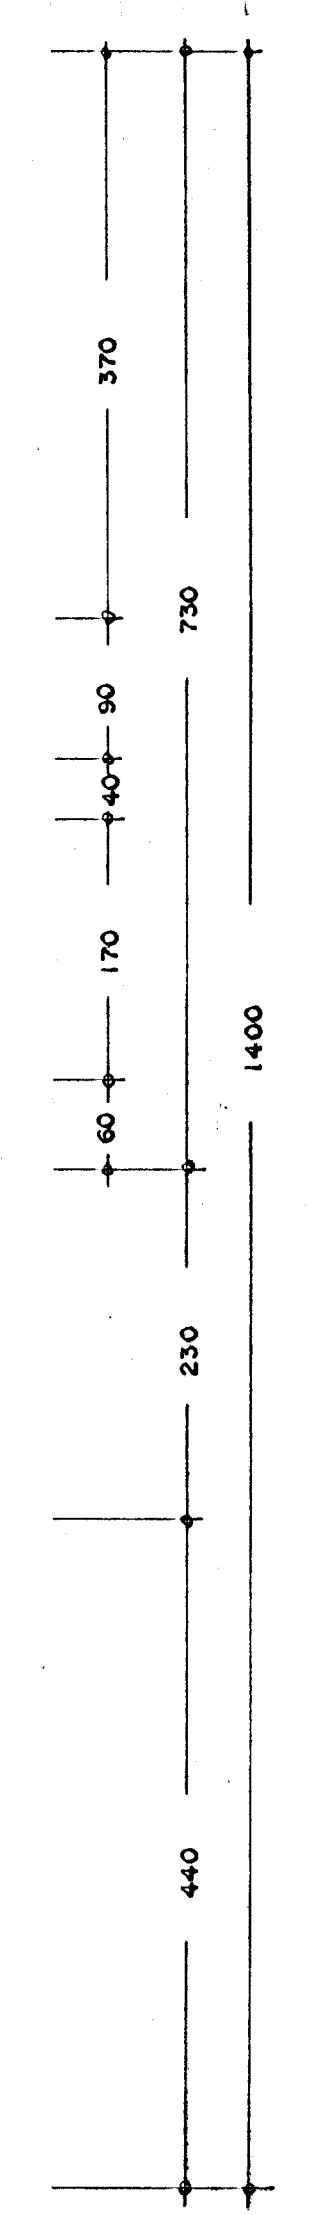
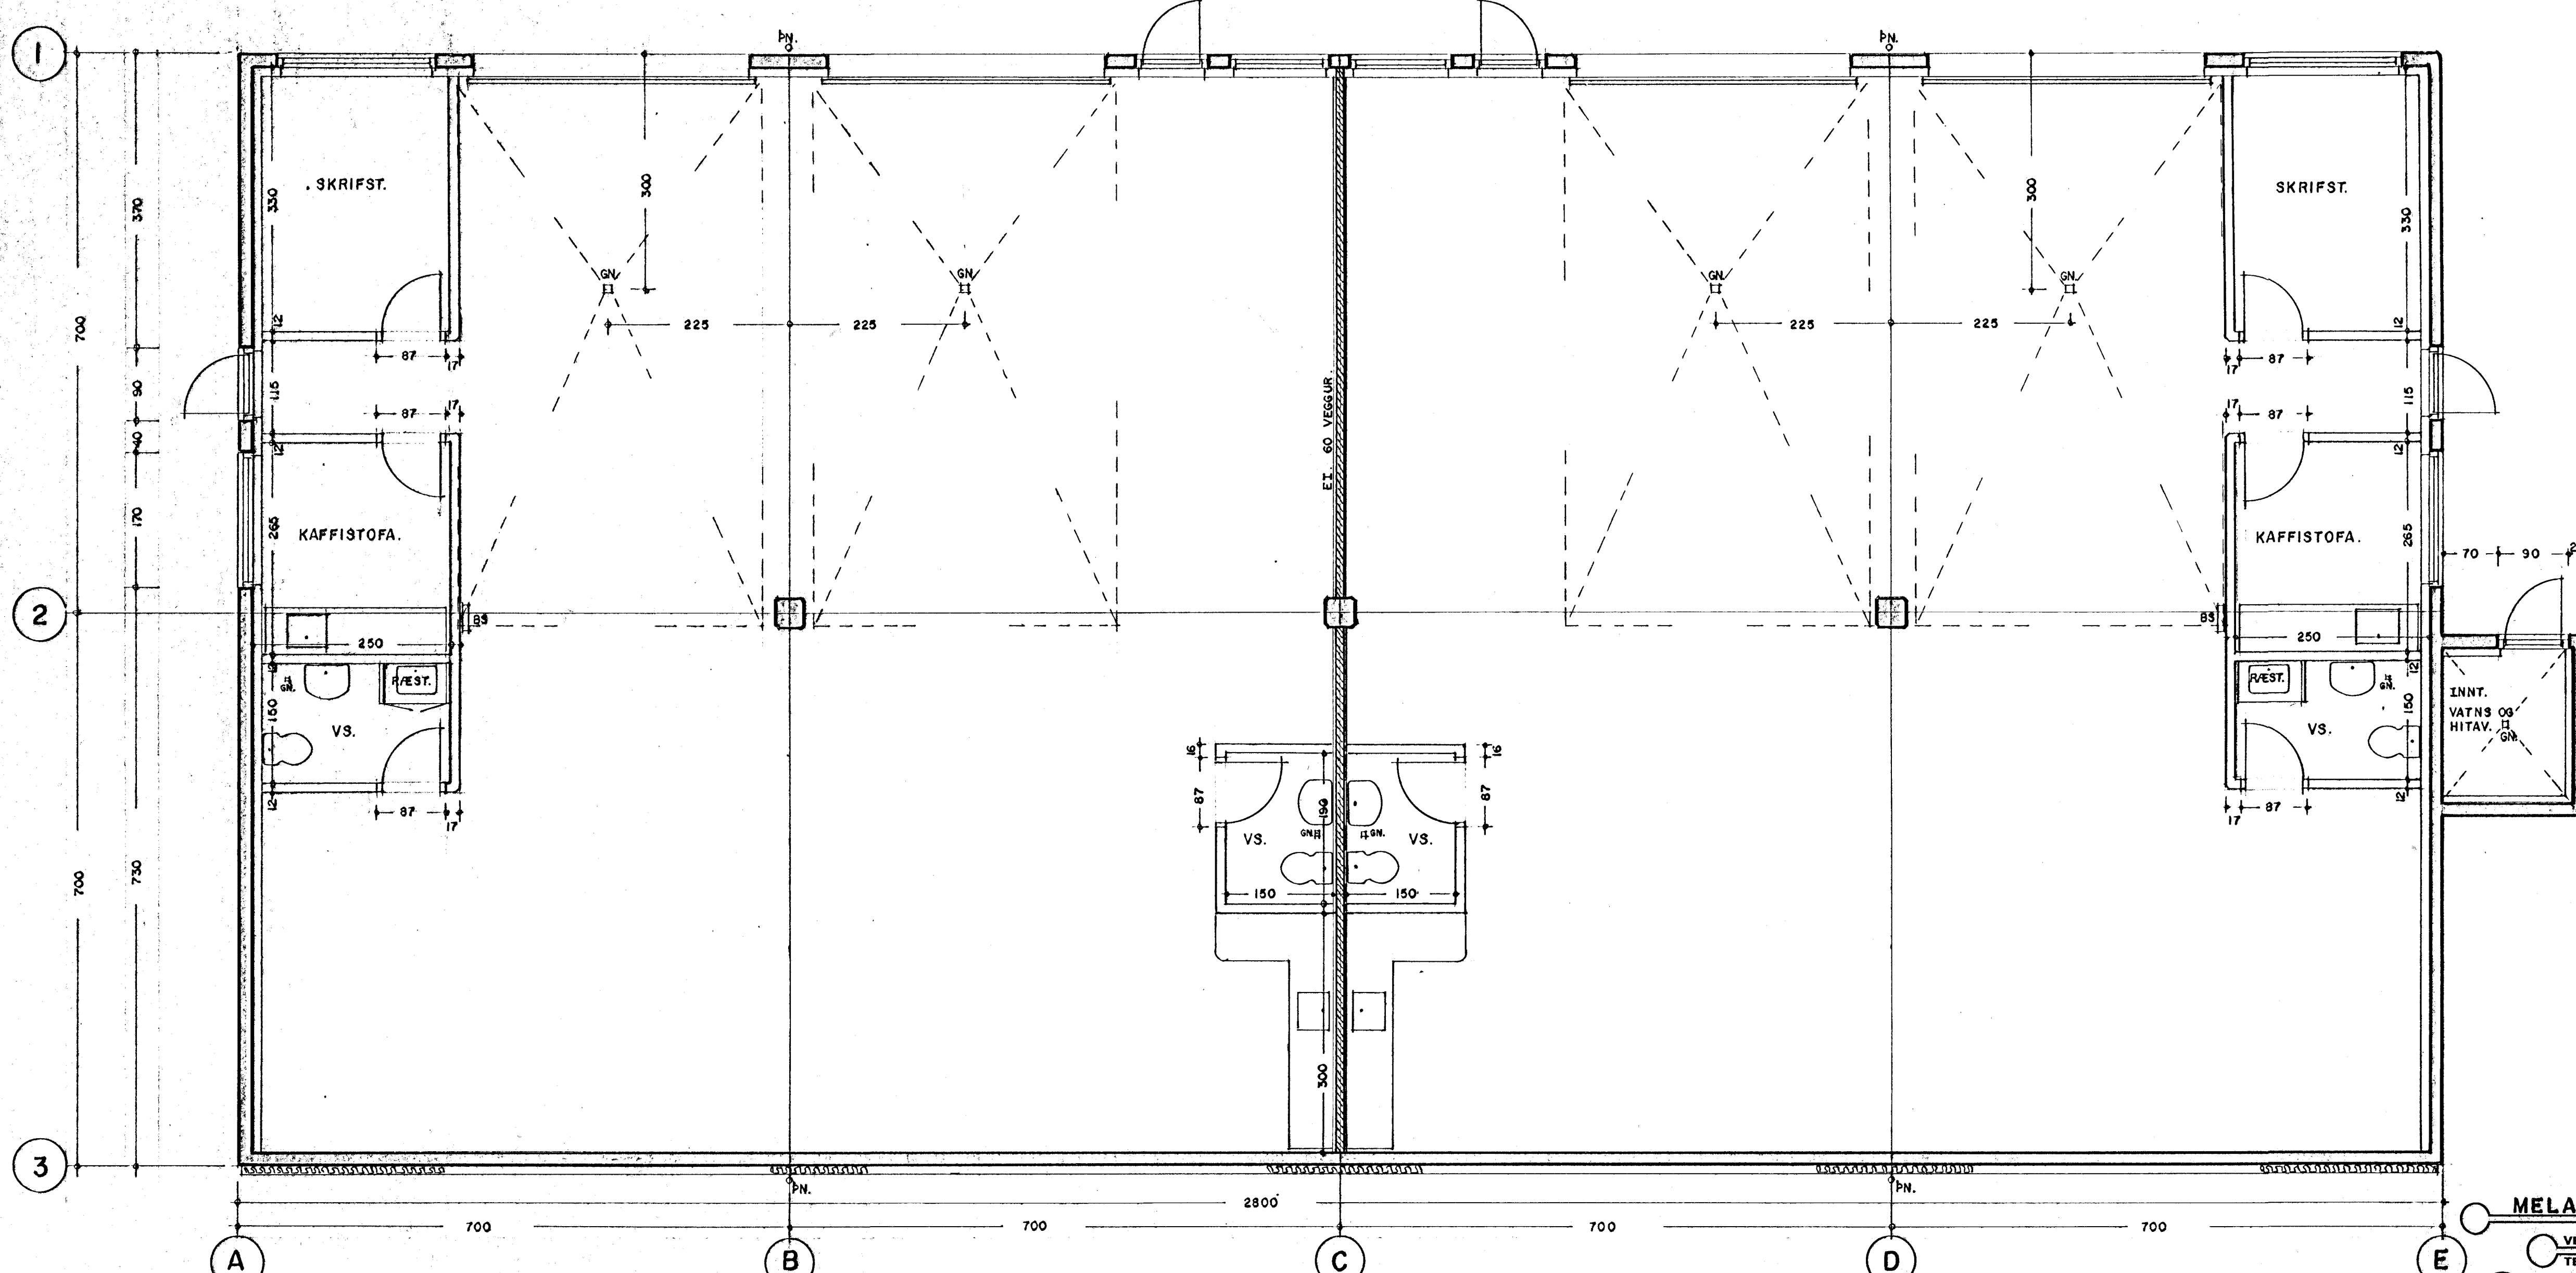


SNEIÐING. 1:50

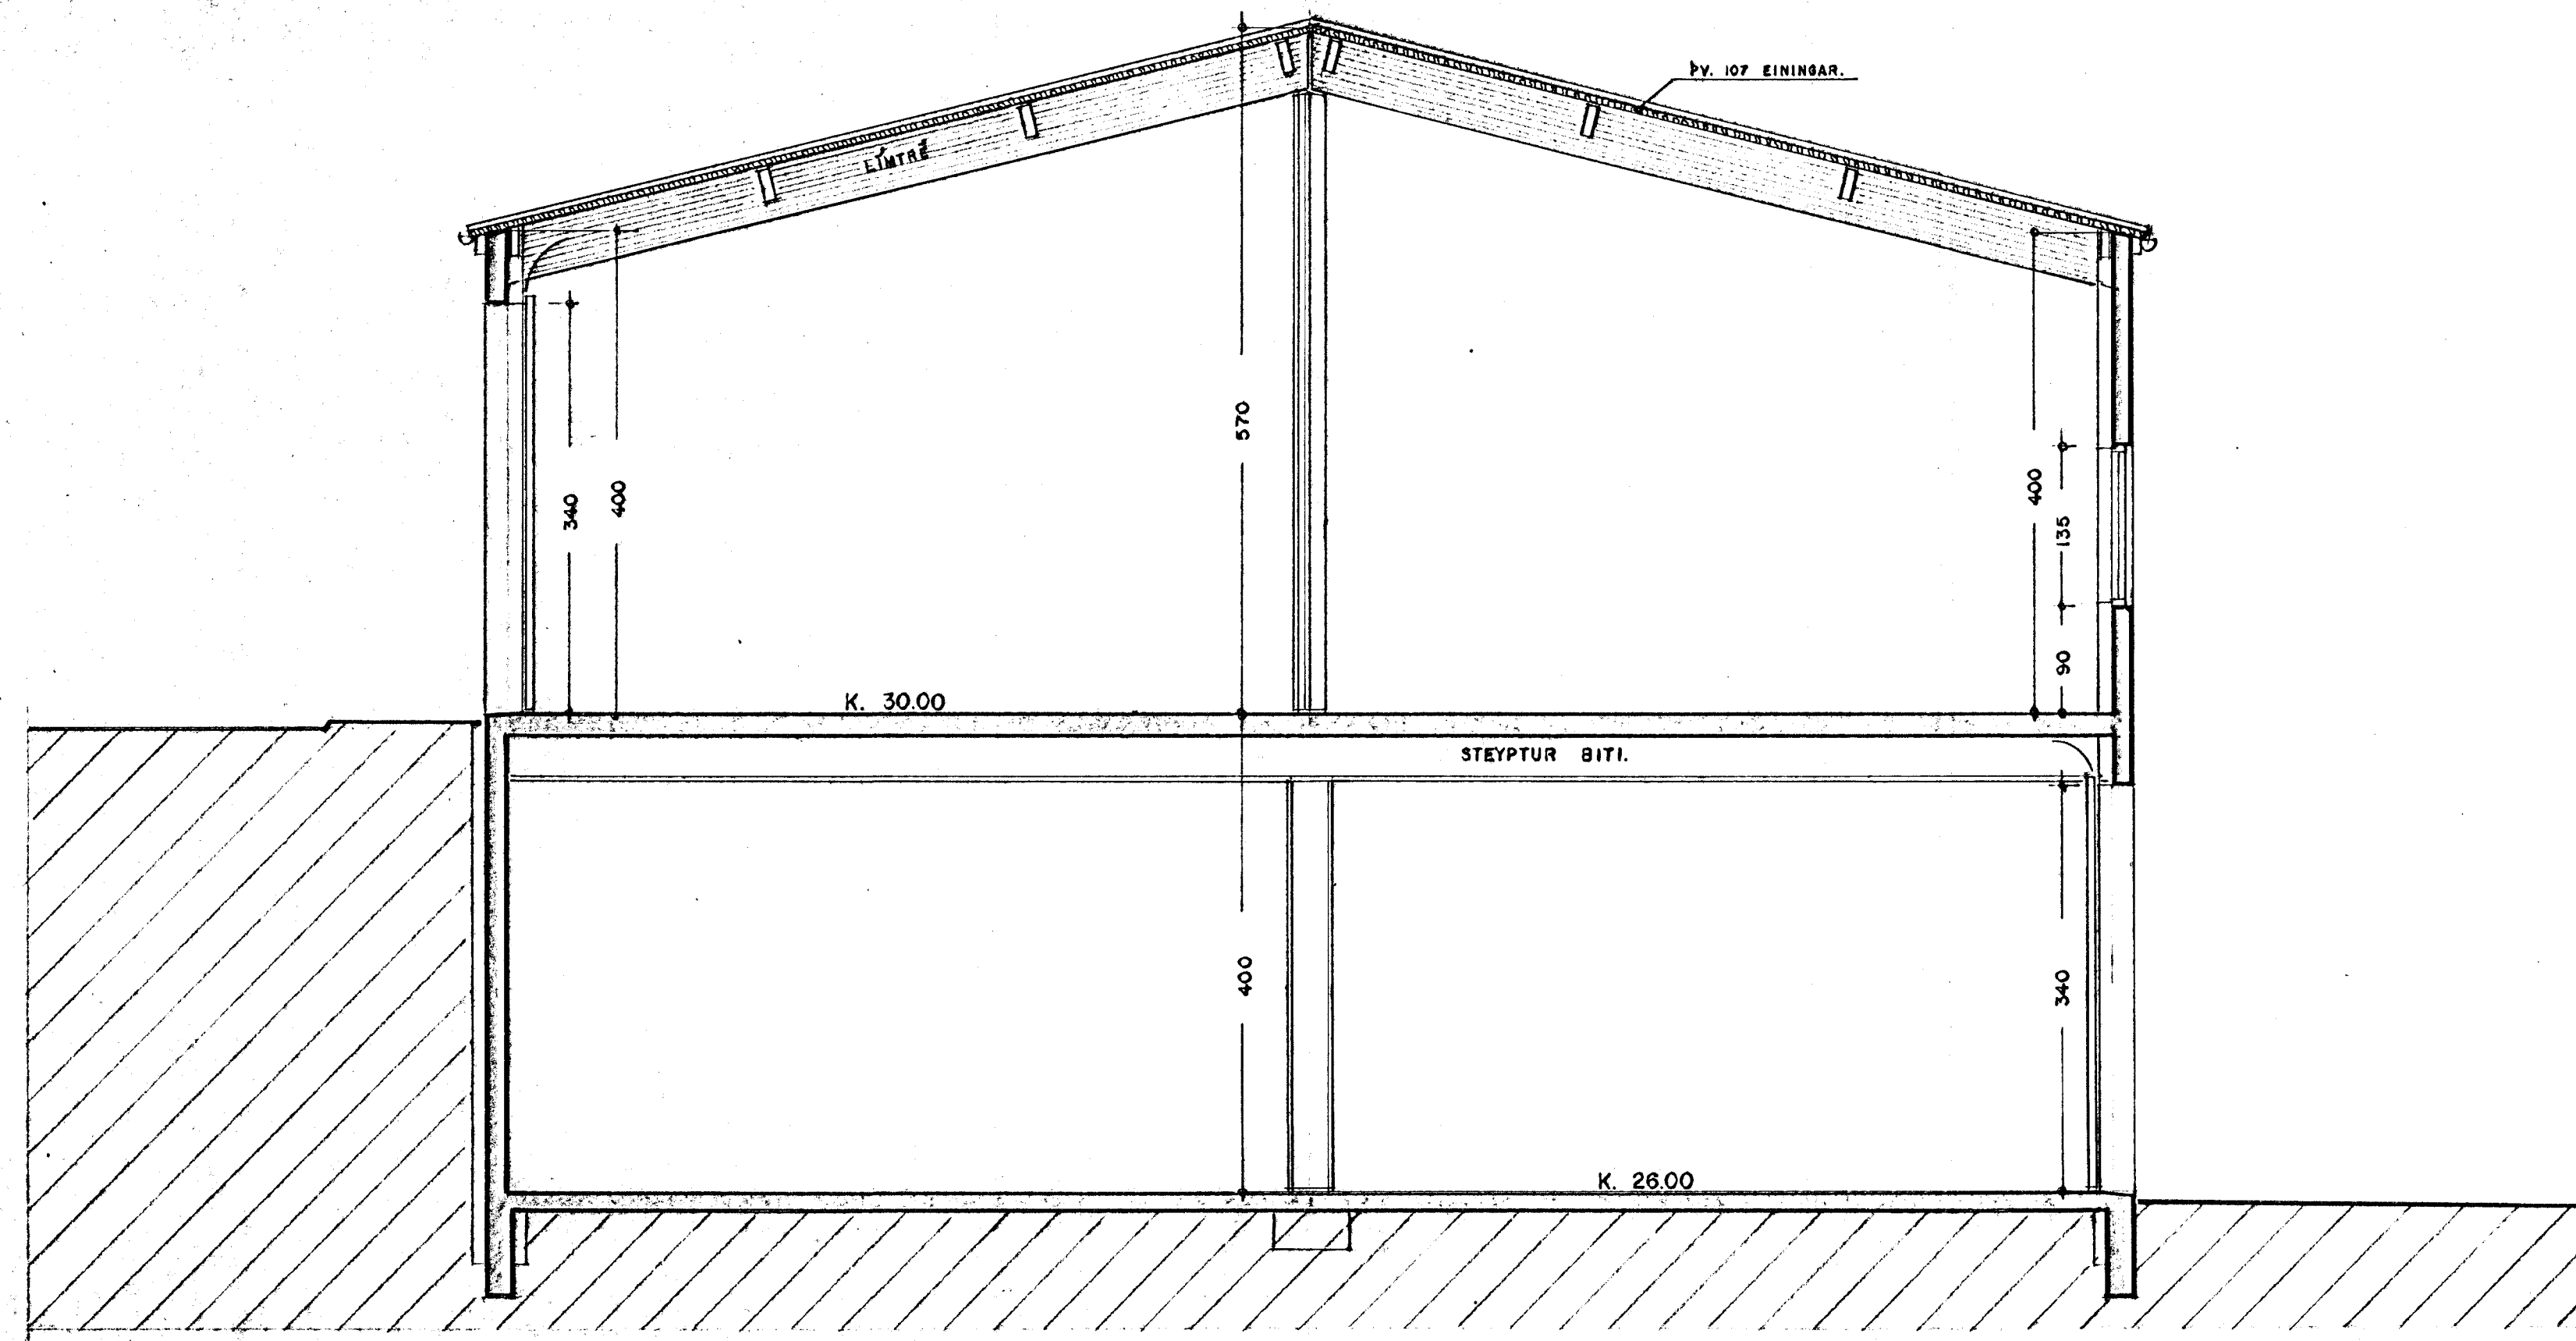

Byggingarritið Hafnarfirðar
Alfreidd Þórunn
14 MAJ 1999
Sigurbjartur Haldrónsson

MELABRAUT 24 HAFNARFIRÐI. GRUNNM.-SNEIÐ.
VERK. NR. 199 DAGS. 19.-4.-1999 MÁL. 1:50
TEKNI. NR. 201 BREVTT.
JÓN GUÐMUNDSSON ARKITEKT
VINNUSTOFA. SKÚLAGÖTU 63 REYKJAVÍK. Sími. 552 5055

GRUNNMYND I. HÆÐ 1:50