
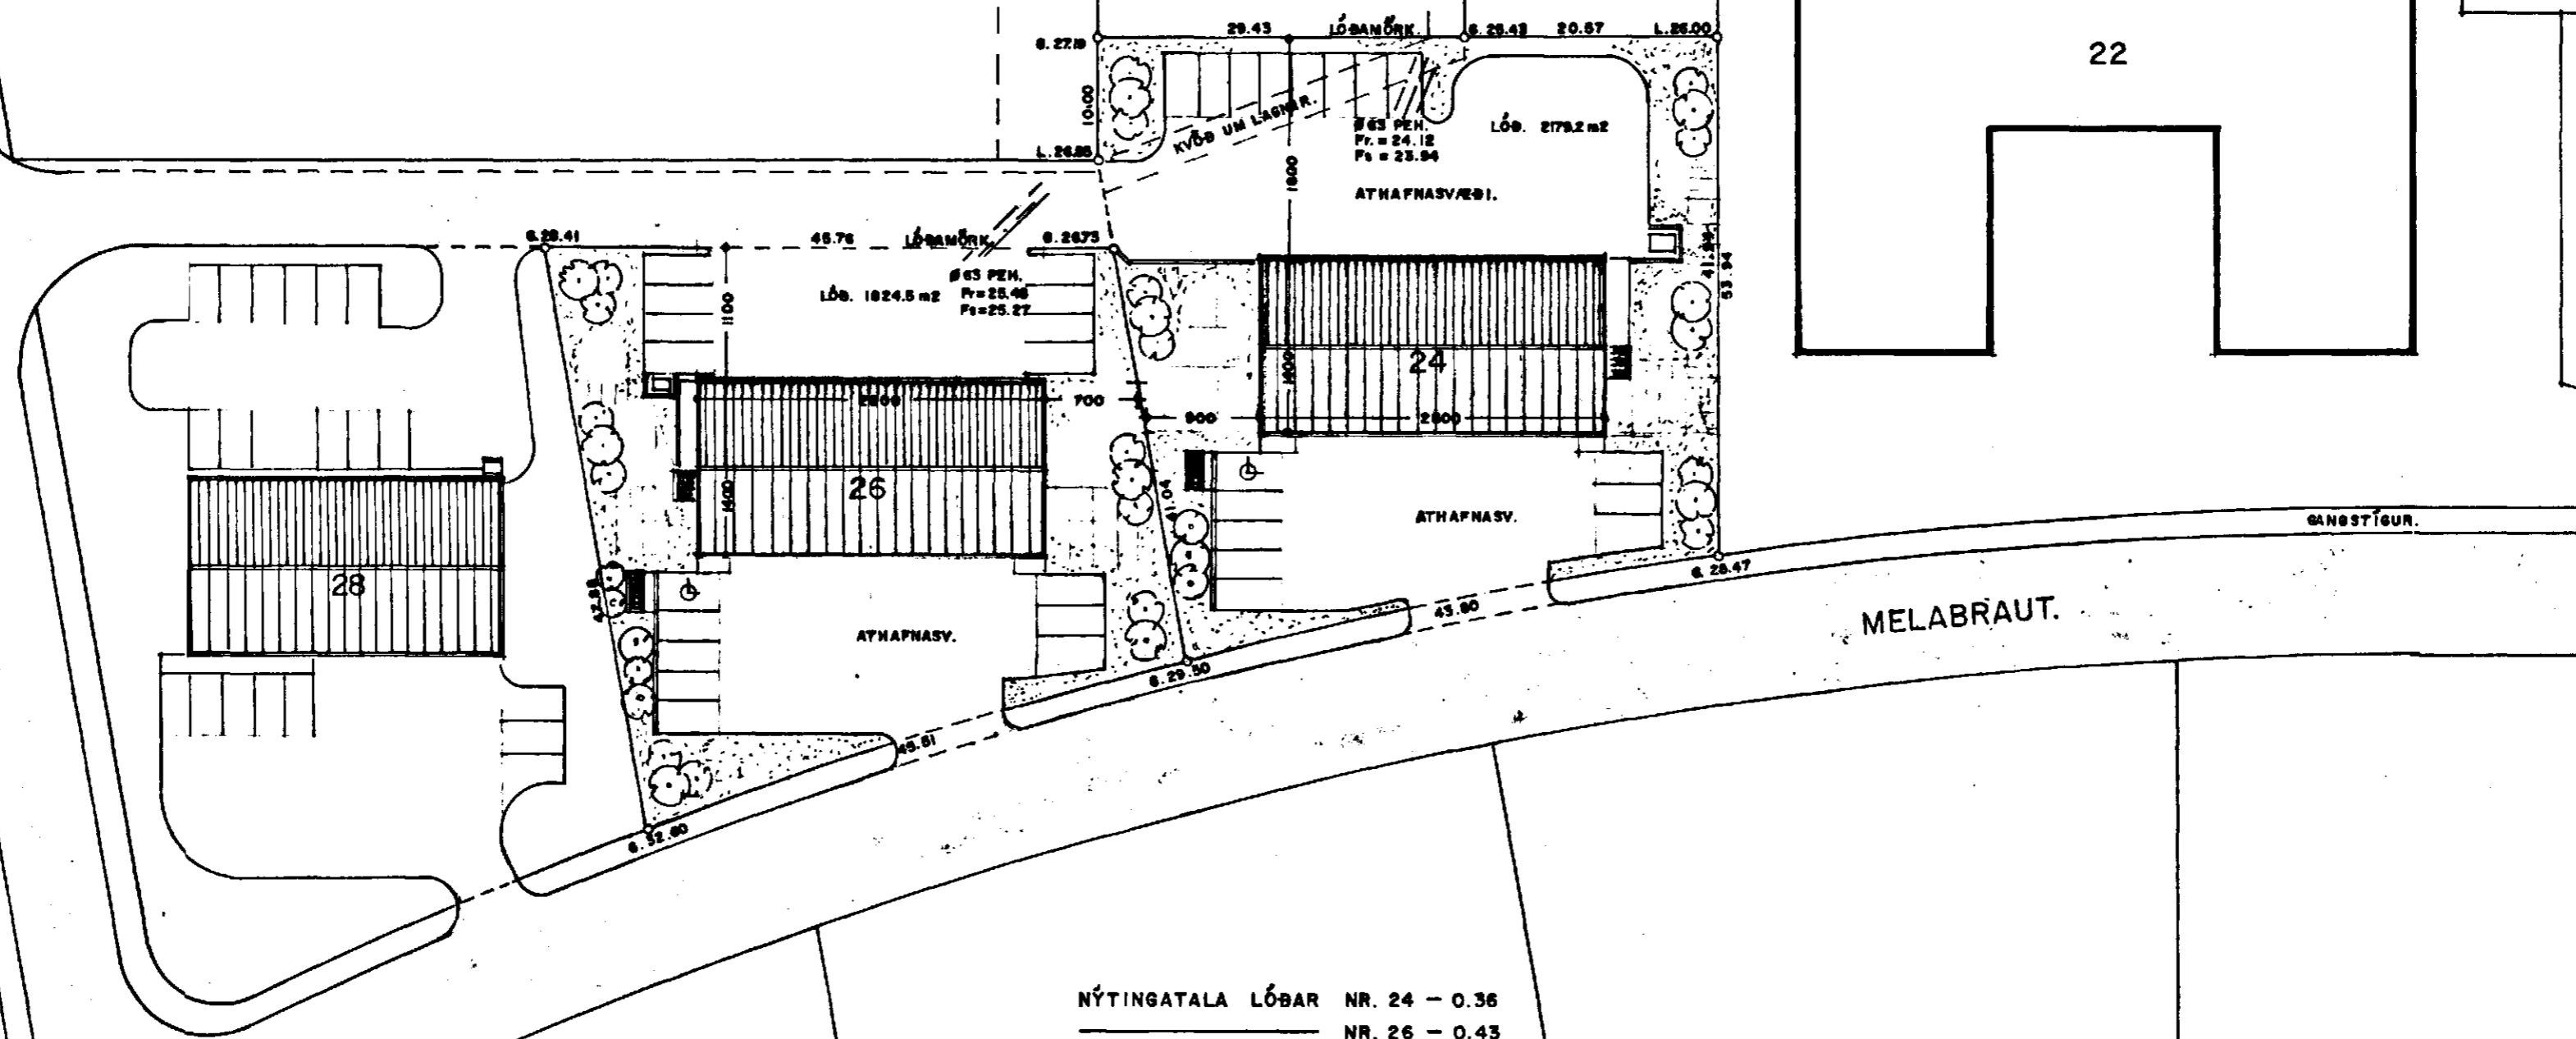
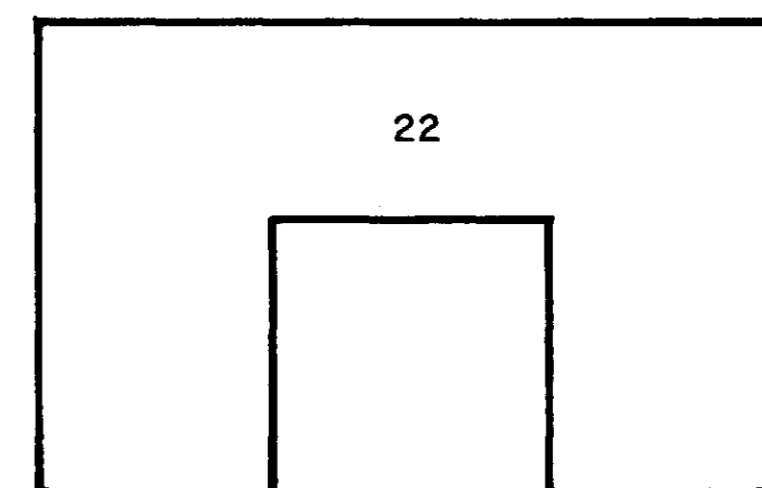
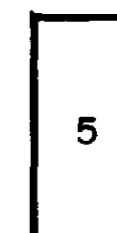
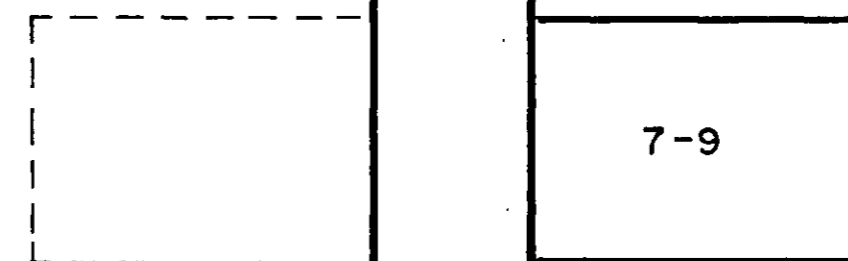


EYRARTRÖÐ.

HVALEYRARBRAUT.

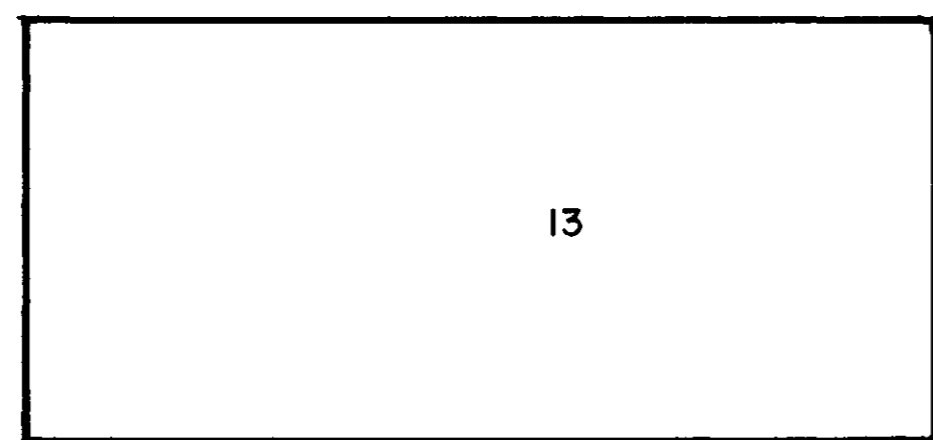

NÝTINGATALA LÓBAR NR. 24 - 0.36  
 NR. 26 - 0.43

AFSTÖÐUMYND. 1:500