
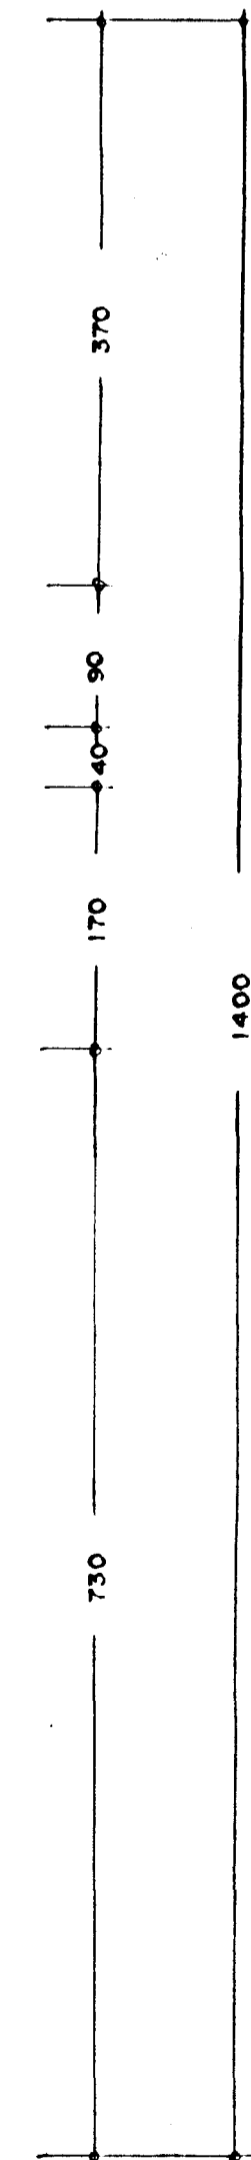
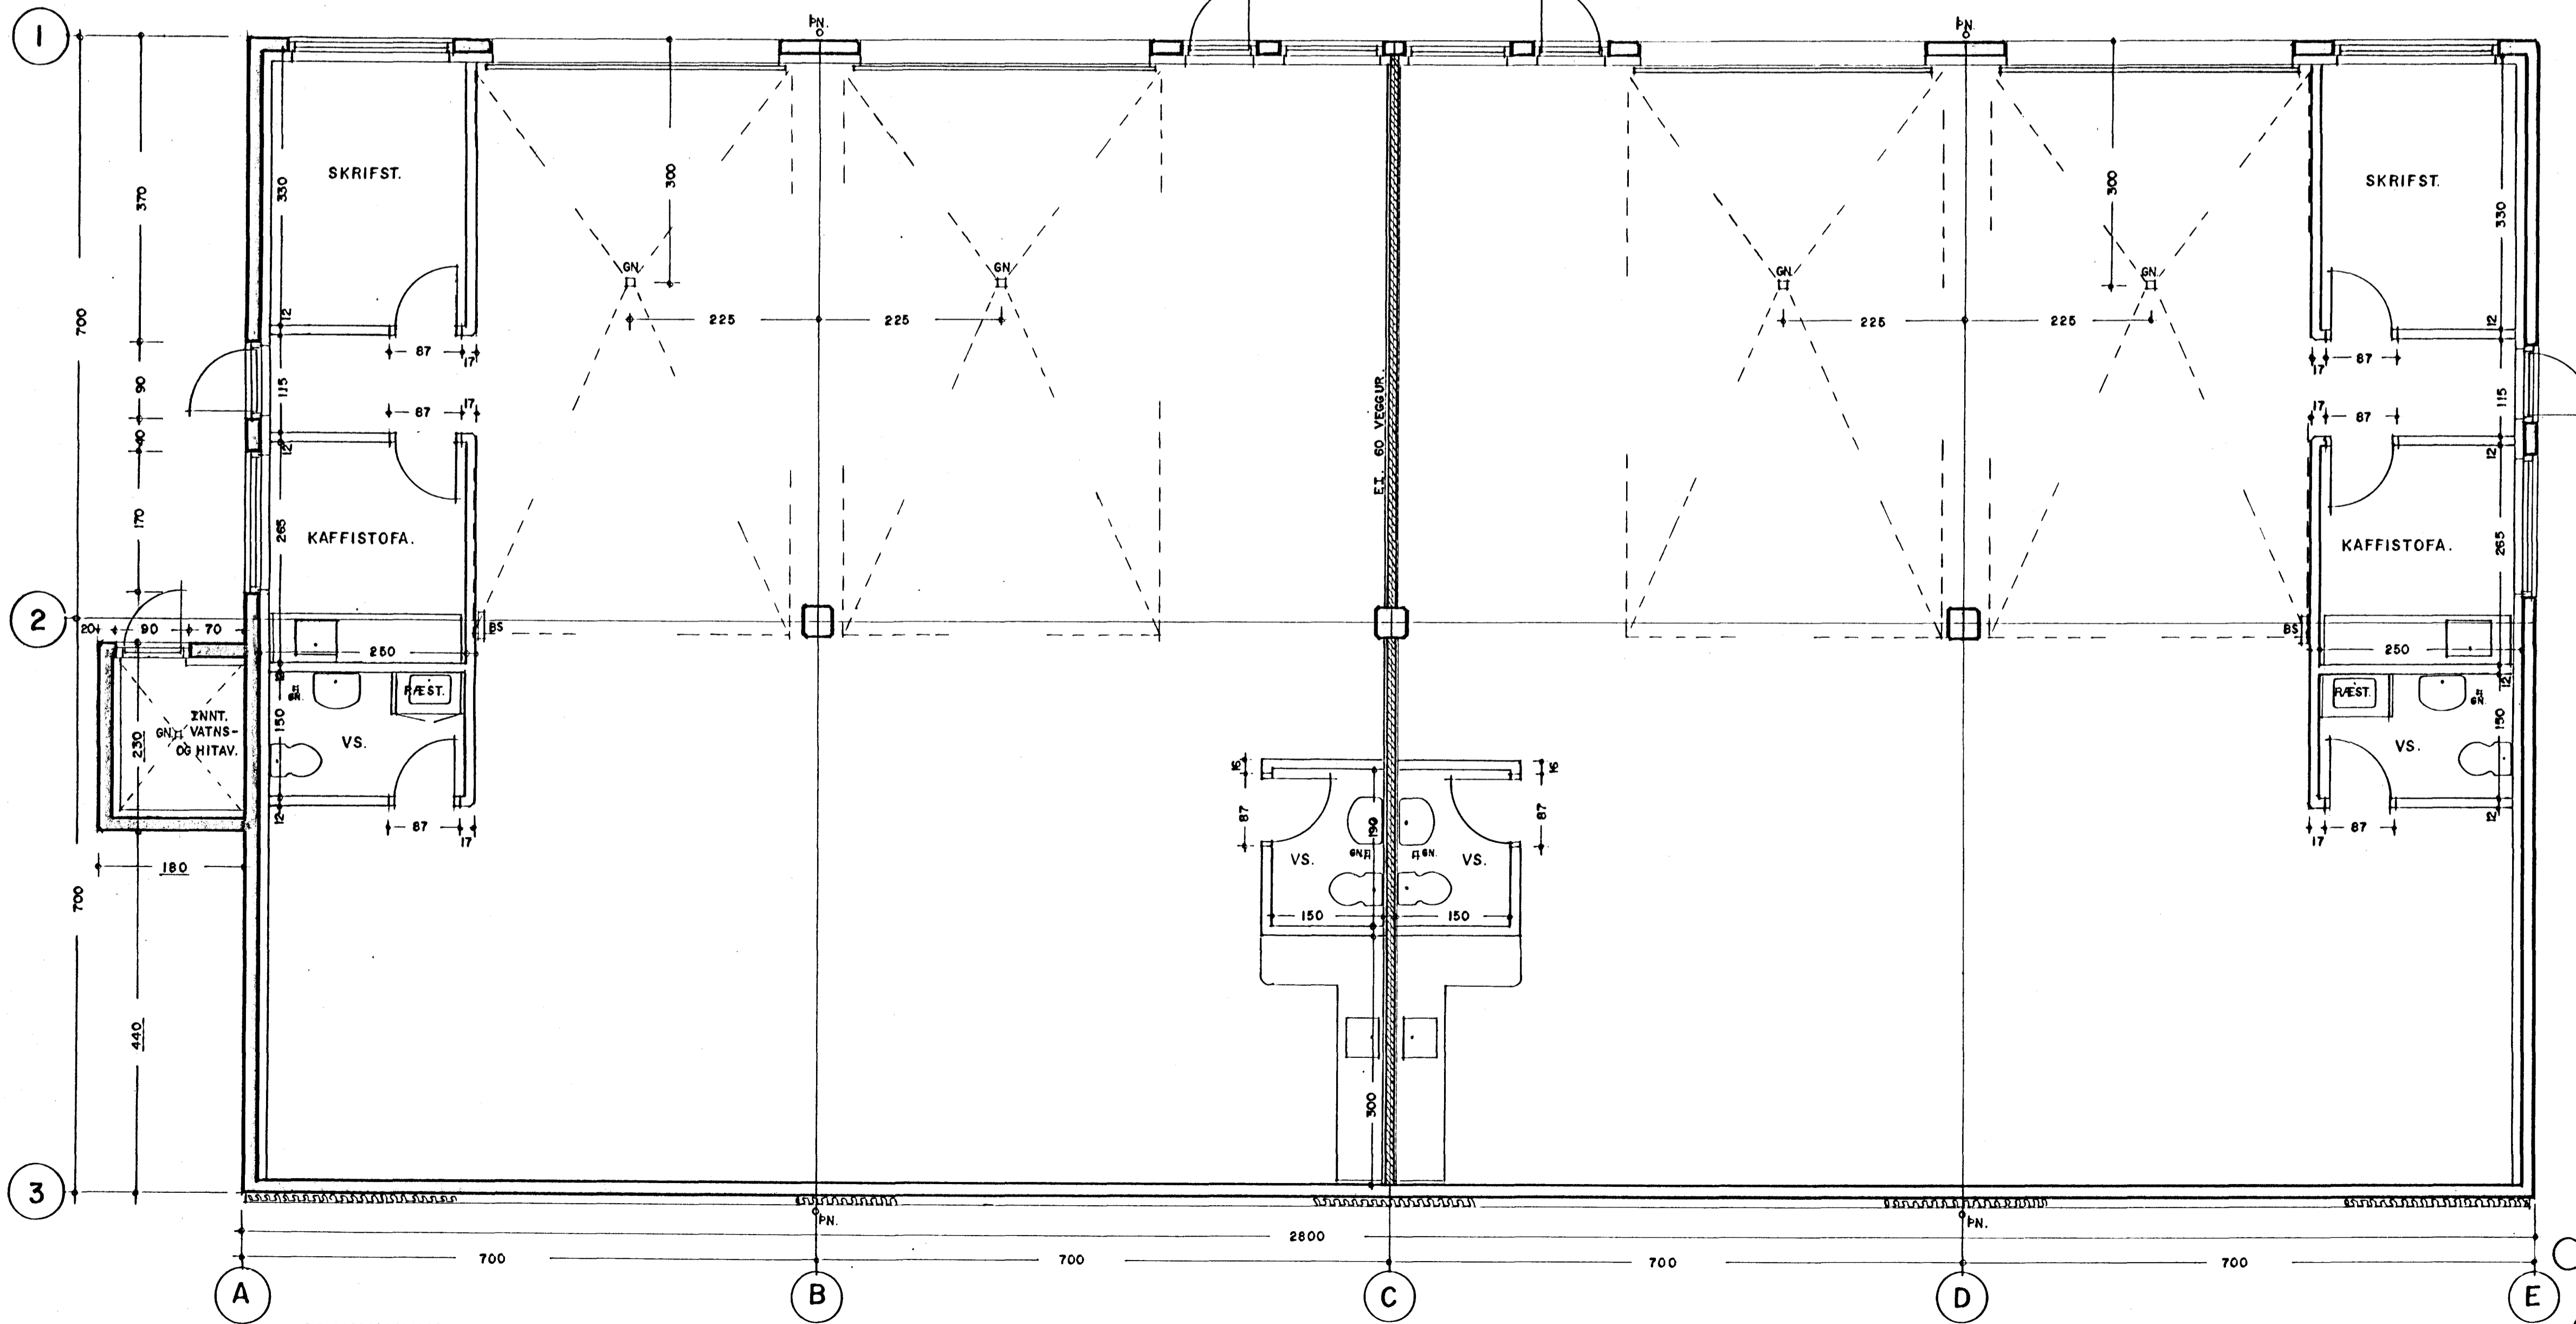


SNEIÐING. 1:50

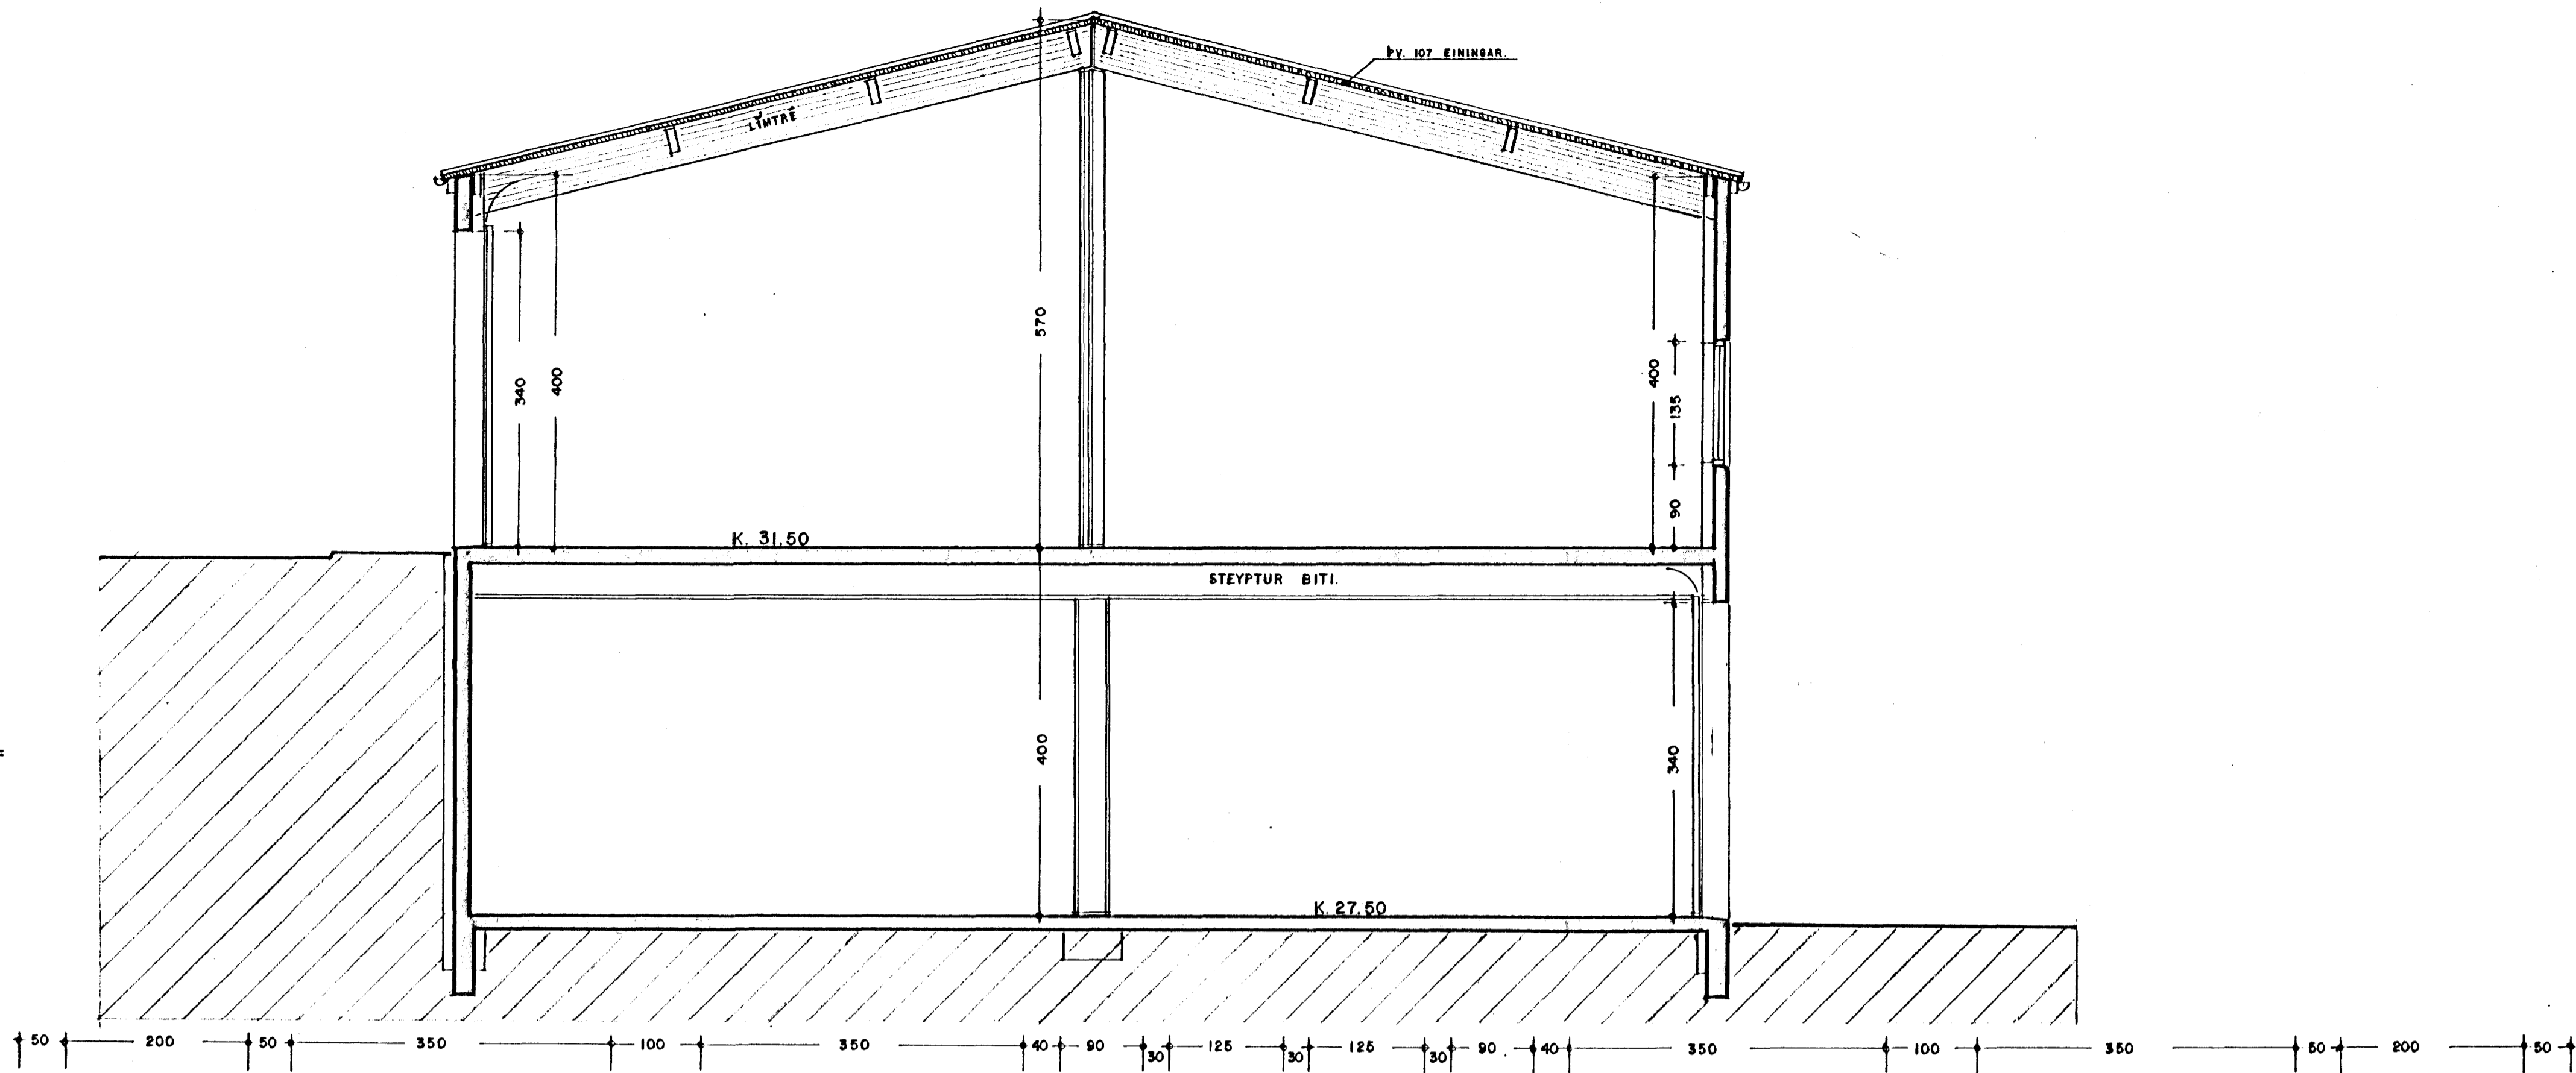

Byggingatvöðun
Algreitt þann
14 MAJ 1999
Sigurbjartur Halldórsson

MELABRAUT 26 HAFNARFIRÐI. GRUNNM.-SNEIÐ.

VERK. NR. 199 DAGS. 19.-4.-1999 MÁL. 1:50
TEIKN. NR. 201 BREVTT.

JÓN GUÐMUNDSSON ARKITEKT Jón Guðmundsson
VINNUSTOFA. SKÚLAGÖTU 63 REYKJAVÍK. Sími. 662 6066