

MELHOLT 2. HAFNARFIRÐI



Samþykkt þann


20 JUNI 2001

Byggingafulltrúinn í Hafnarfirði
F.h. Sigurbjartur Halldórsson

Handwritten signature




SUDVESTUR

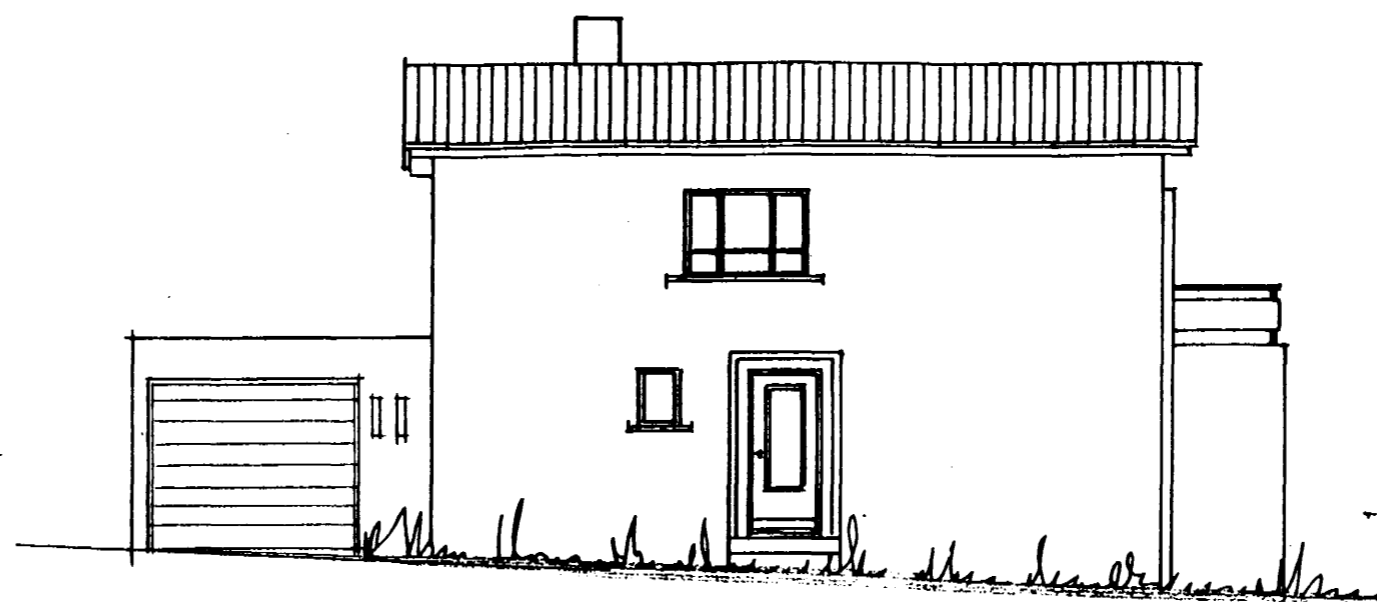


NORDAUSTUR




SUDAUSTUR

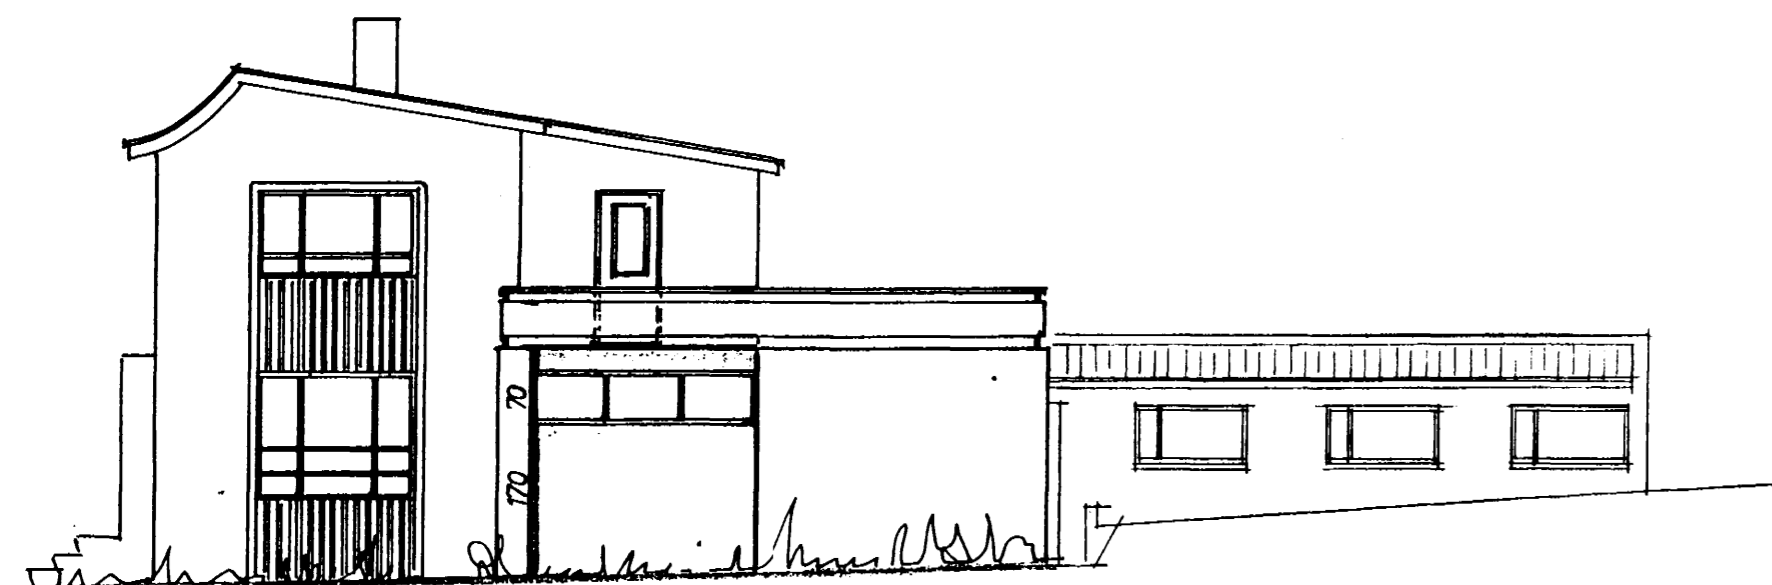


NORÐVESTUR

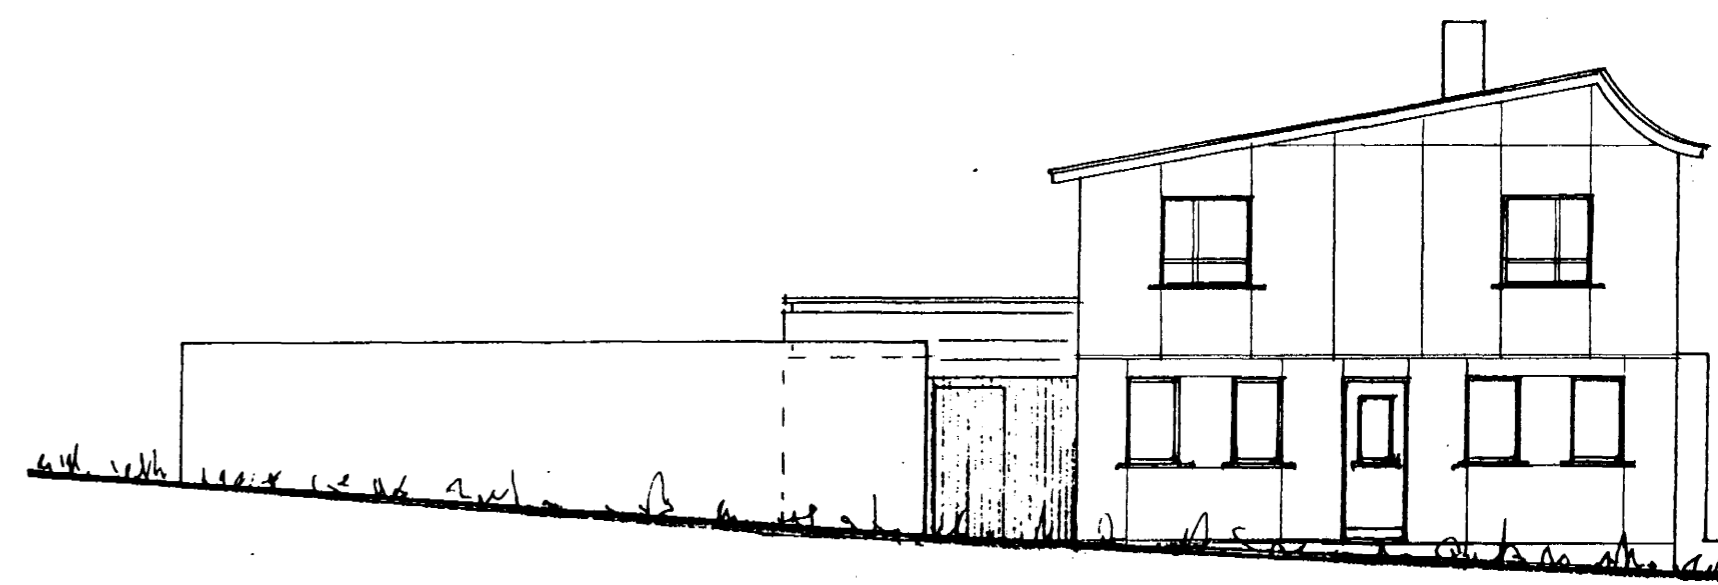


Sudaustur

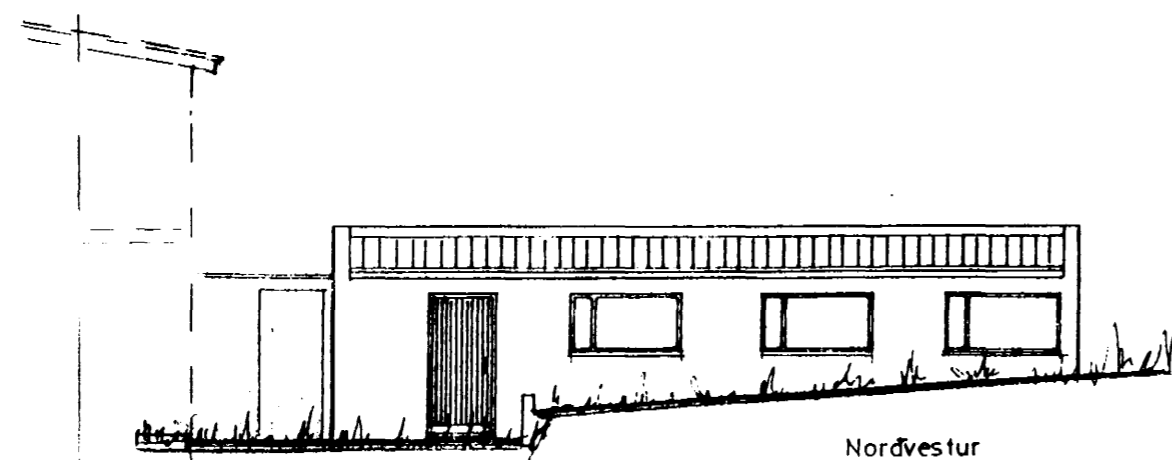

Norðvestur

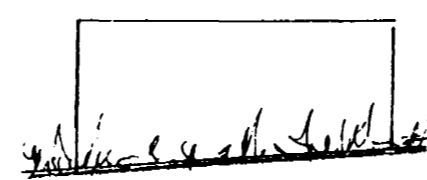

Suðvestur

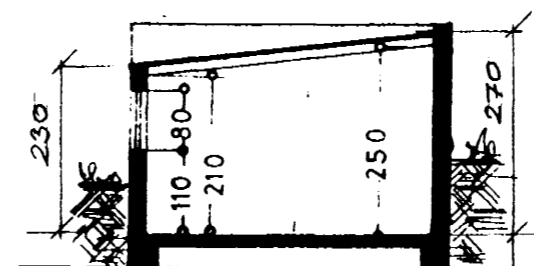

Sníð: A-A

LITLIT. BILBEYMSLU MH 02

MELHOLT 2 HAFNARFIRÐI

EFN:

LITLIT

MÁL 1:100

DAGS 3/6 2001

ERLENDUR Á. HJANTARSSON BFI KLÉBERGI 6 S 553 3860

KT 100355 5239

102

Handwritten signature