
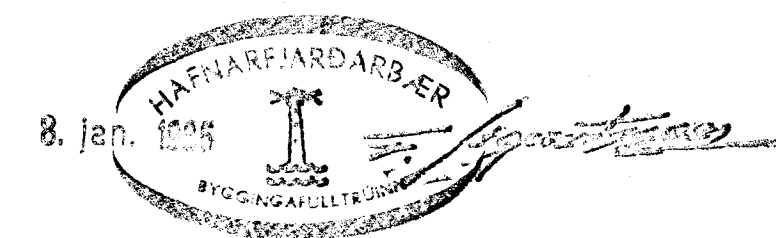


KERFI ≈ 1:50

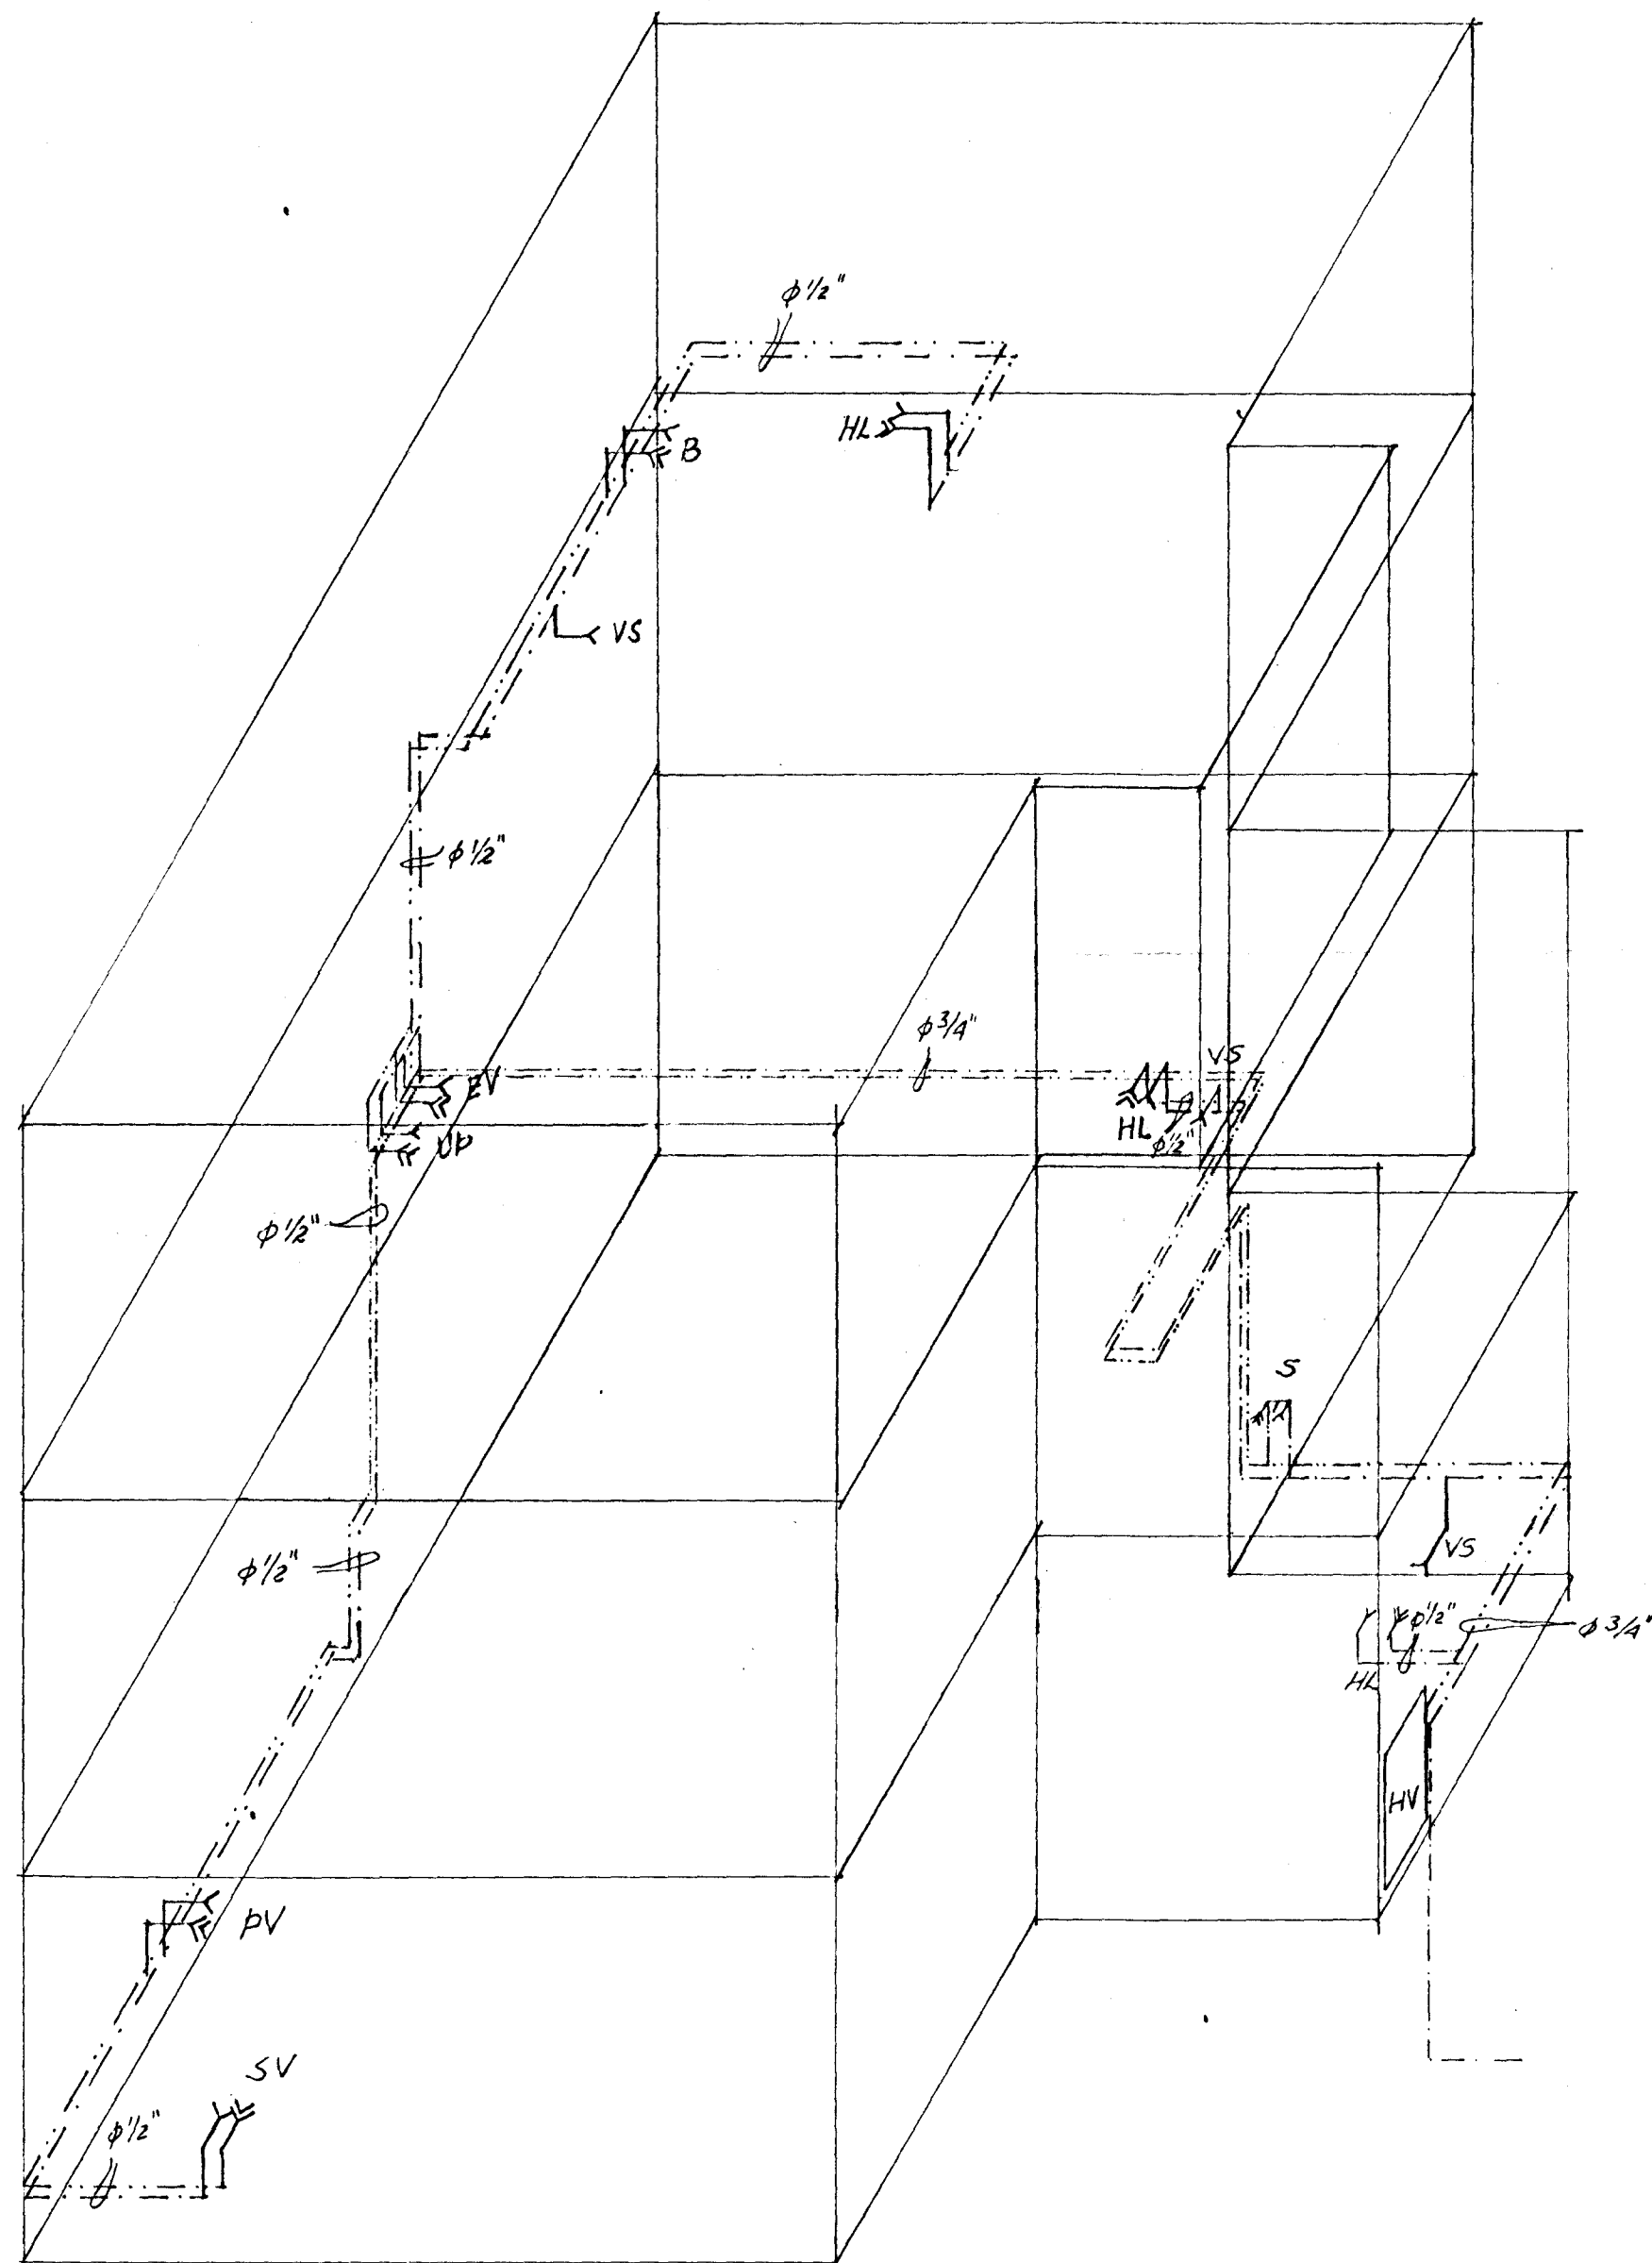

BREYTT Í JAN. '85 Halldór Hannesson
BREYTT Í NOV. '82 Halldór Hannesson

MERKURGATA 14	VERK.	BL. NR
HAFNARFIRÐI		32.
ENDURBYGGING	HAFNARF. JÚLÍ 82	
VATNSLÖGN	MRV. REIKN. P.P.	
RÚMMYND	≈ 1:50 TEIKN. P.P.	
HALLDÓR HANNESSON BYGG.VERKFR. NVPÍ GUNNARSSUNDI 10 HAFNARF 5 574 23		