



Vesturlitid.




Þafrad.

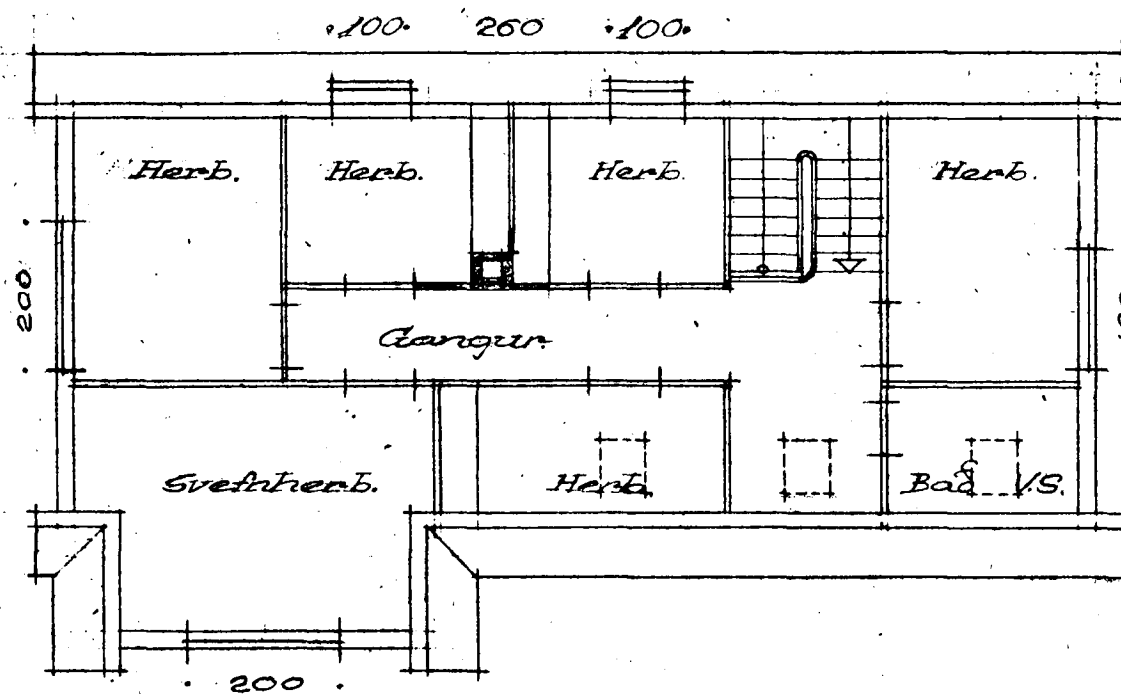


Austurlitid.

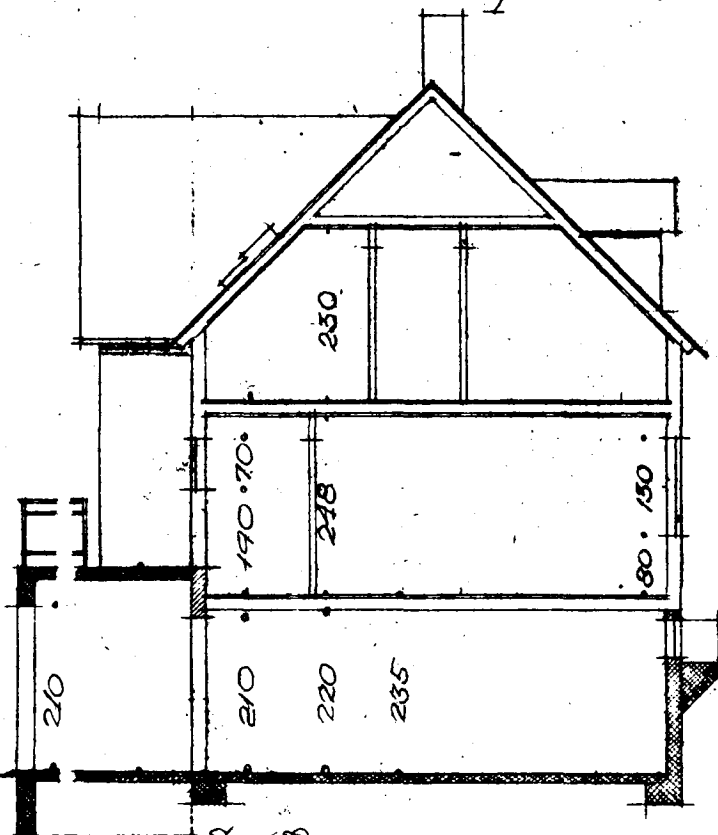


Sneidring.

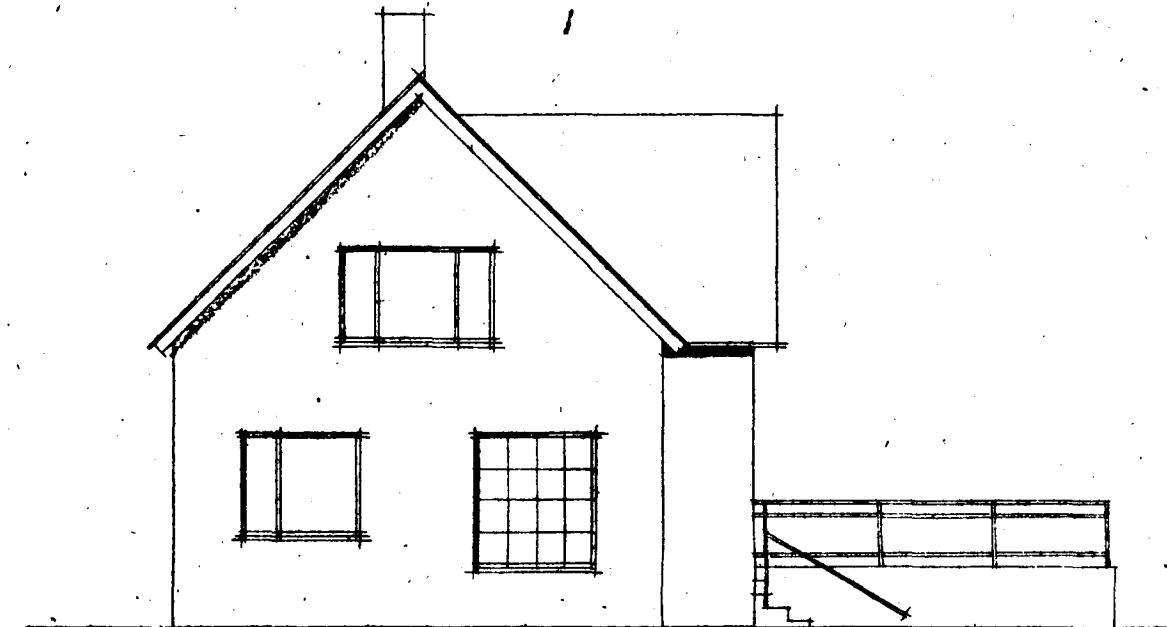


Stofurhlitid.

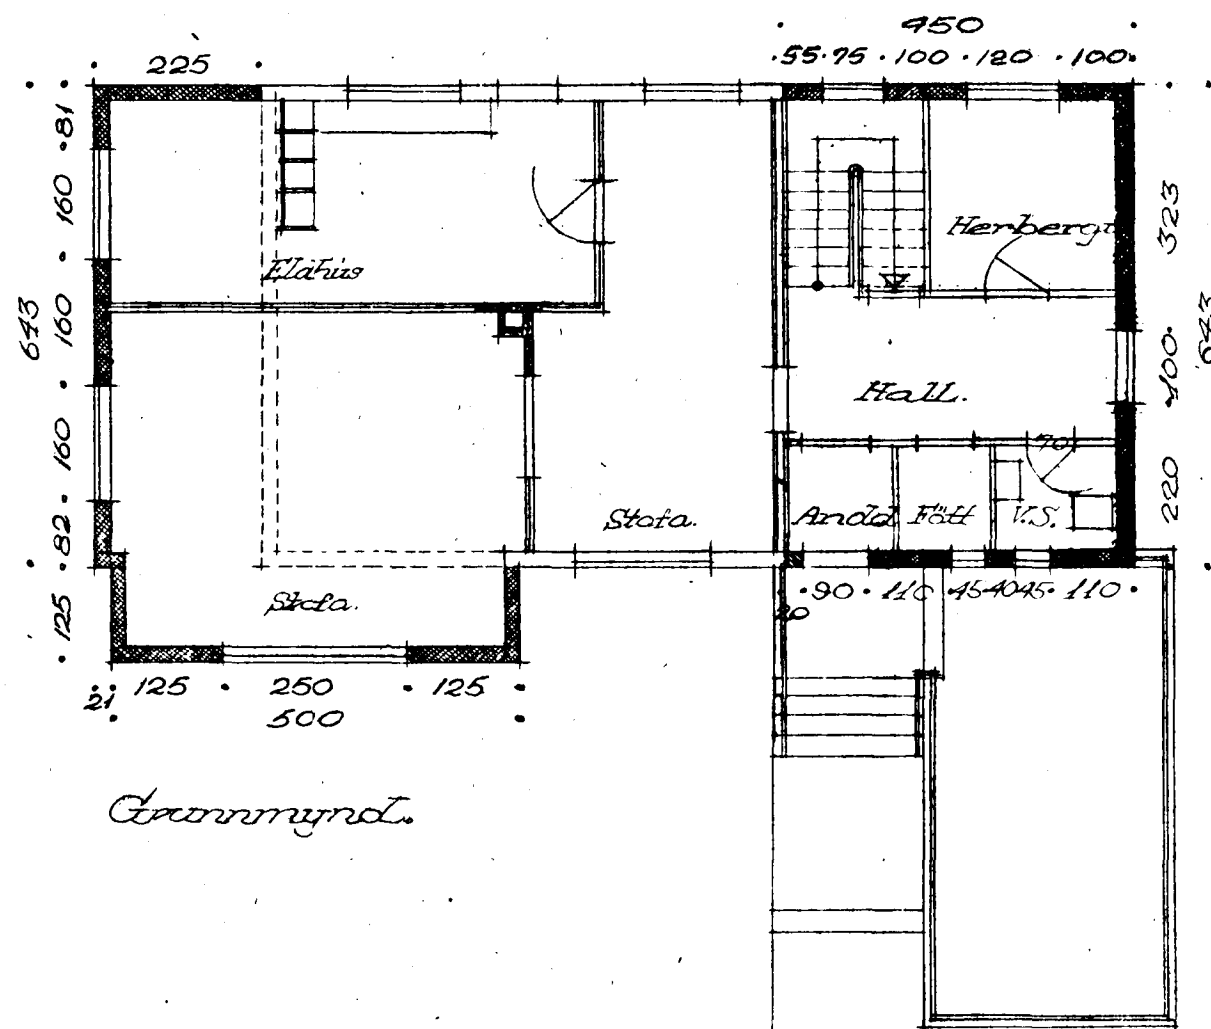

Grannmynd.

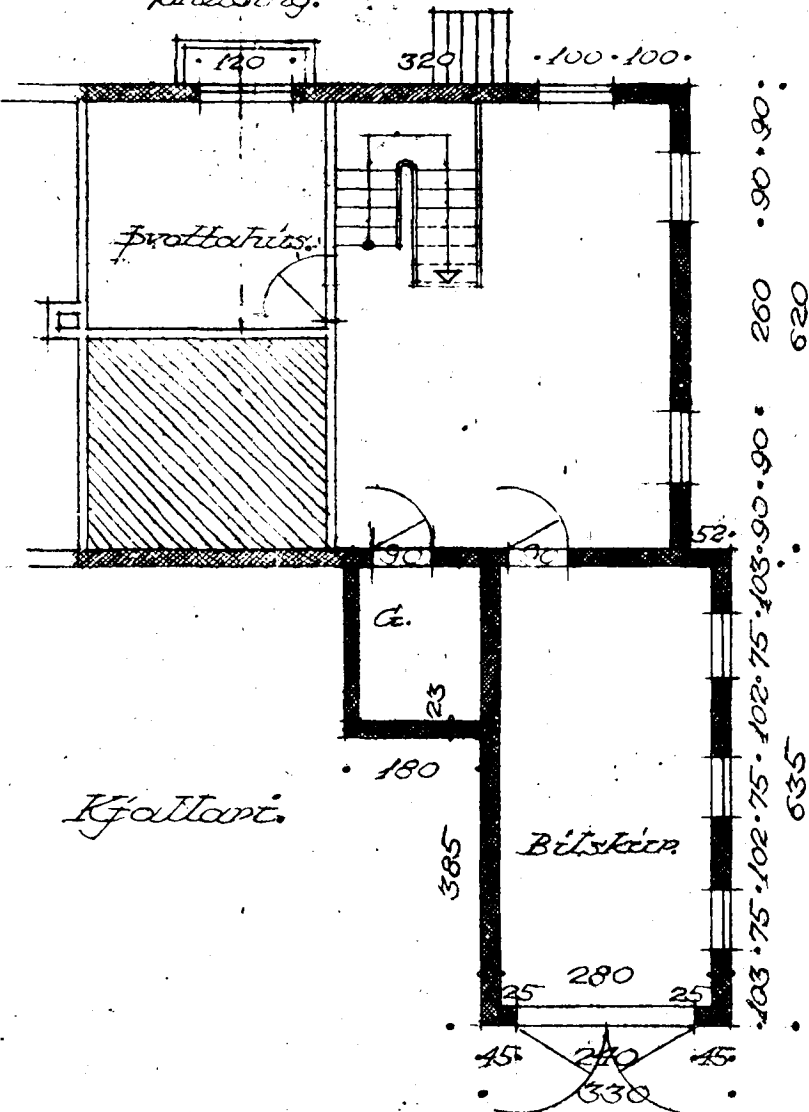

Kofullari.

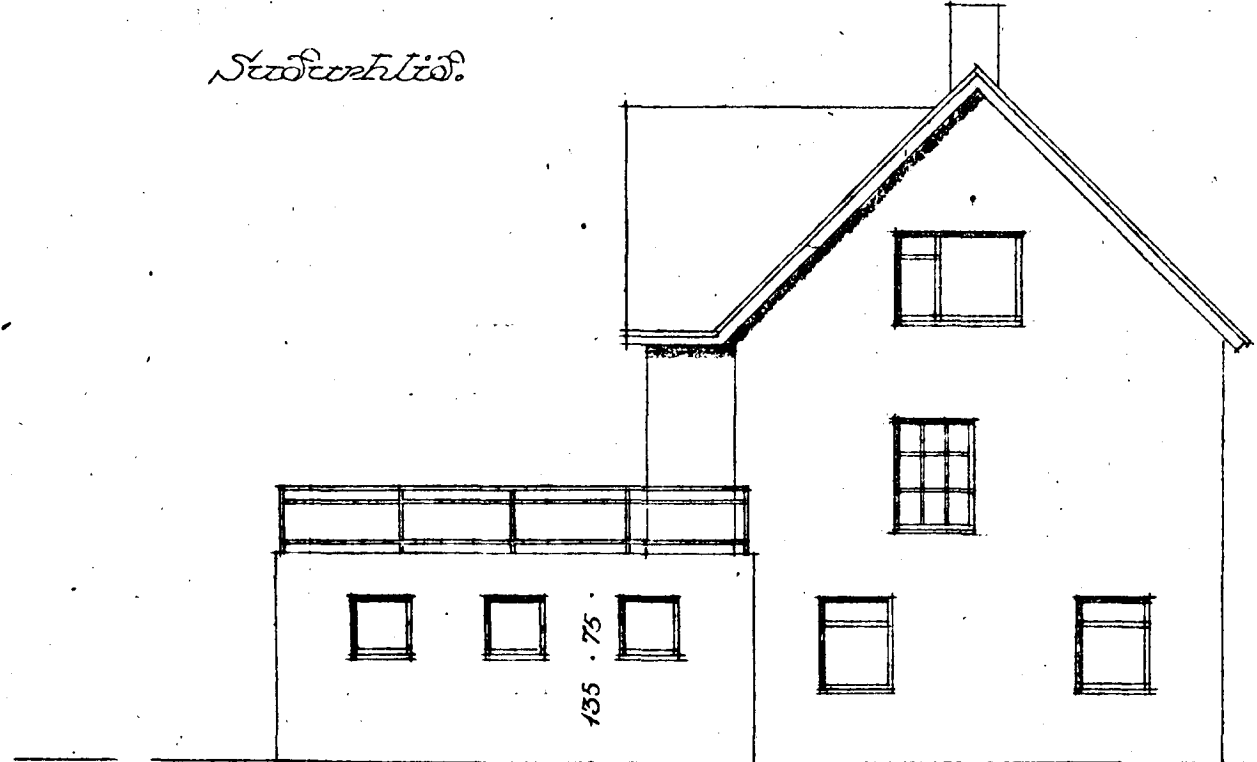


Norðurlitid.

Sp 3/4/98


MERKURGATA 3

Gisti Halldórsson
Sigr. Thordarson
Kjartan Sigurðsson
Arkitektar
Garðastræti 6, Sími 6076

Albert Kristinn
Minnisgjafi

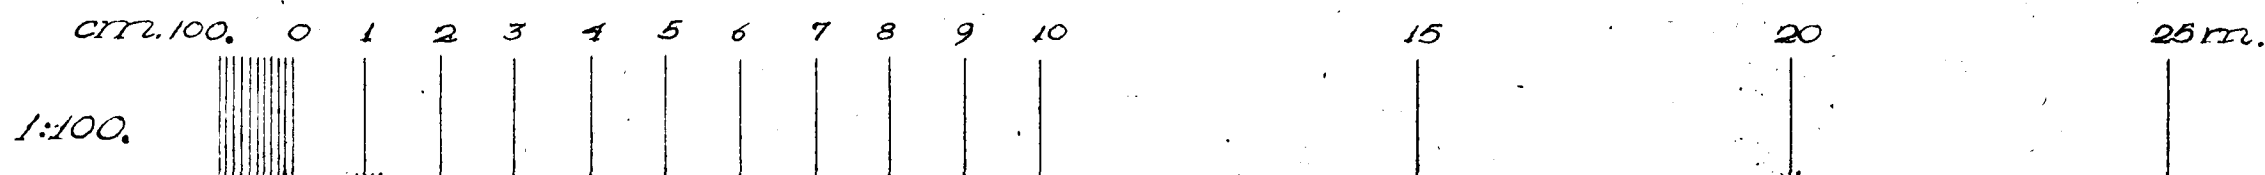

1:100.

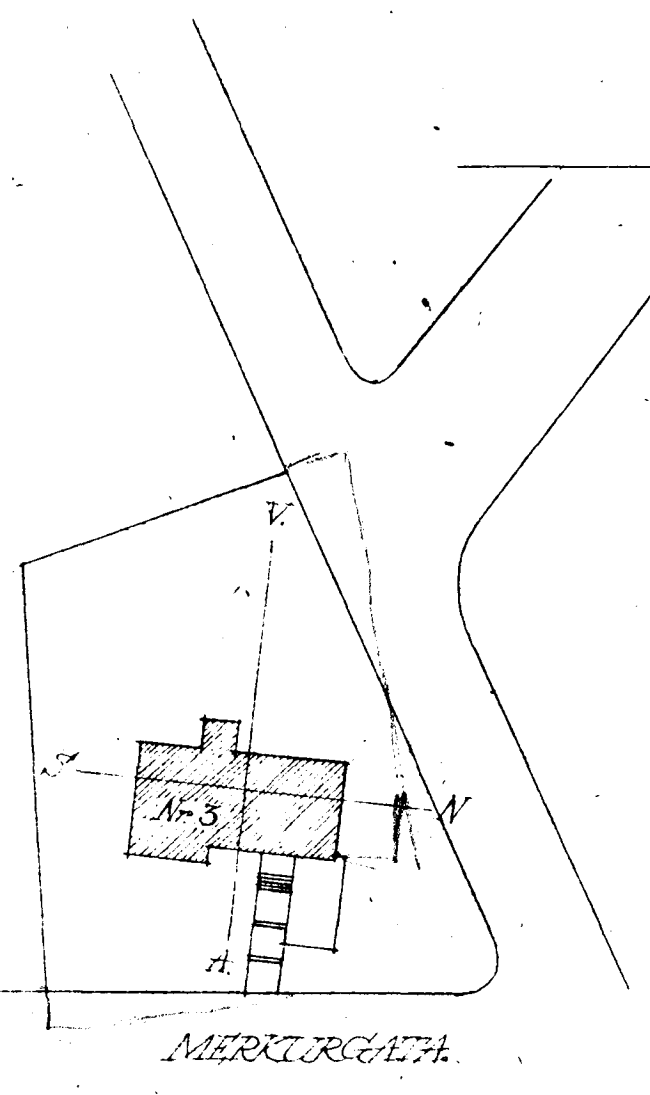

AFSTÖÐUMYND: 1:500.