




ÚTLIT VESTUR 1:100

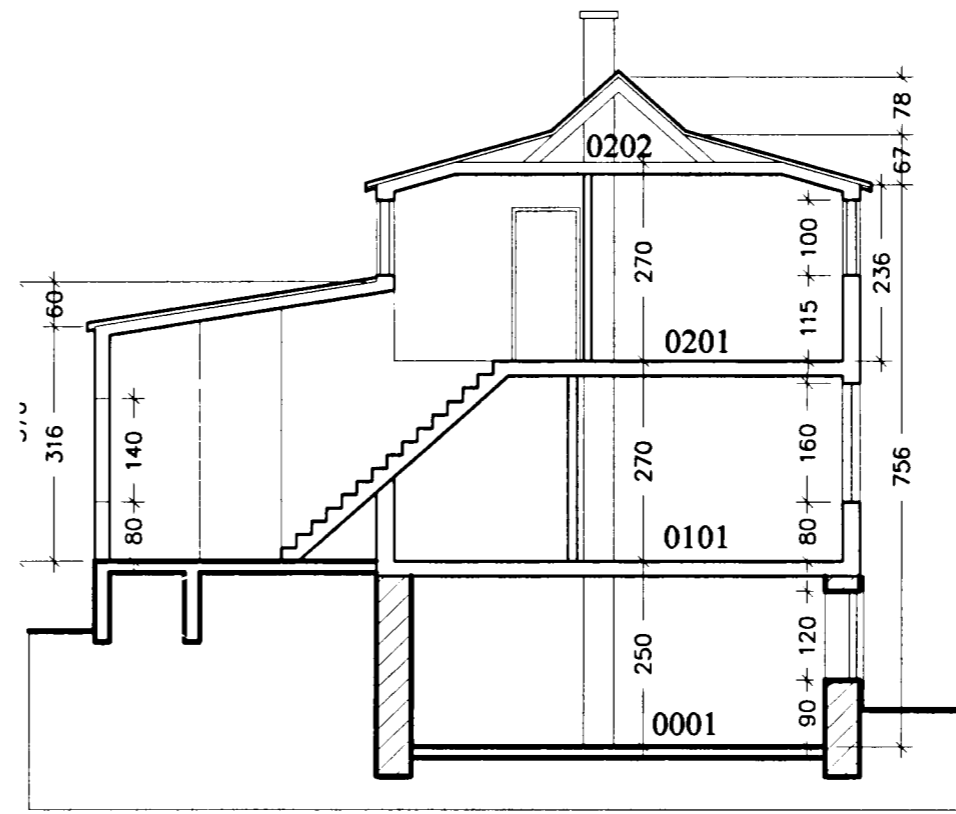


SNEIÐING a-a 1:100

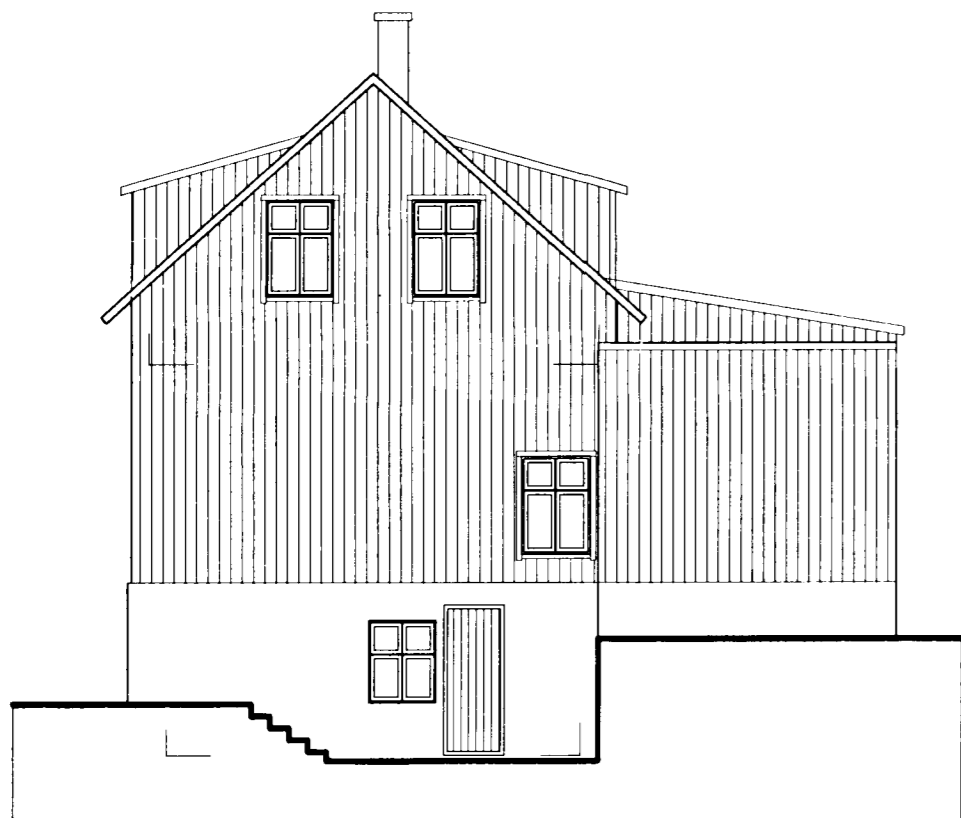

ÚTLIT AUSTUR 1:100

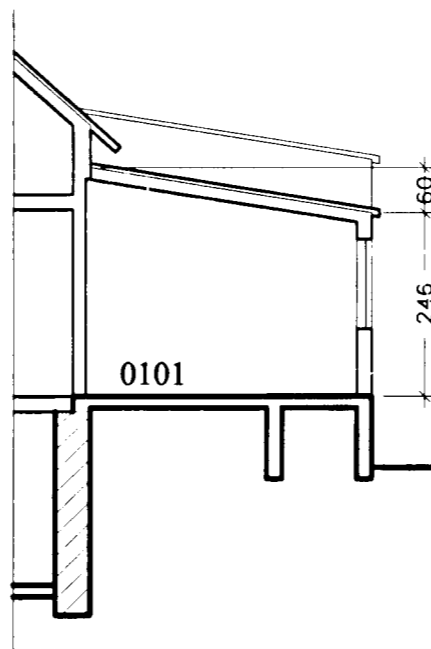


SNEIÐING c 1:100

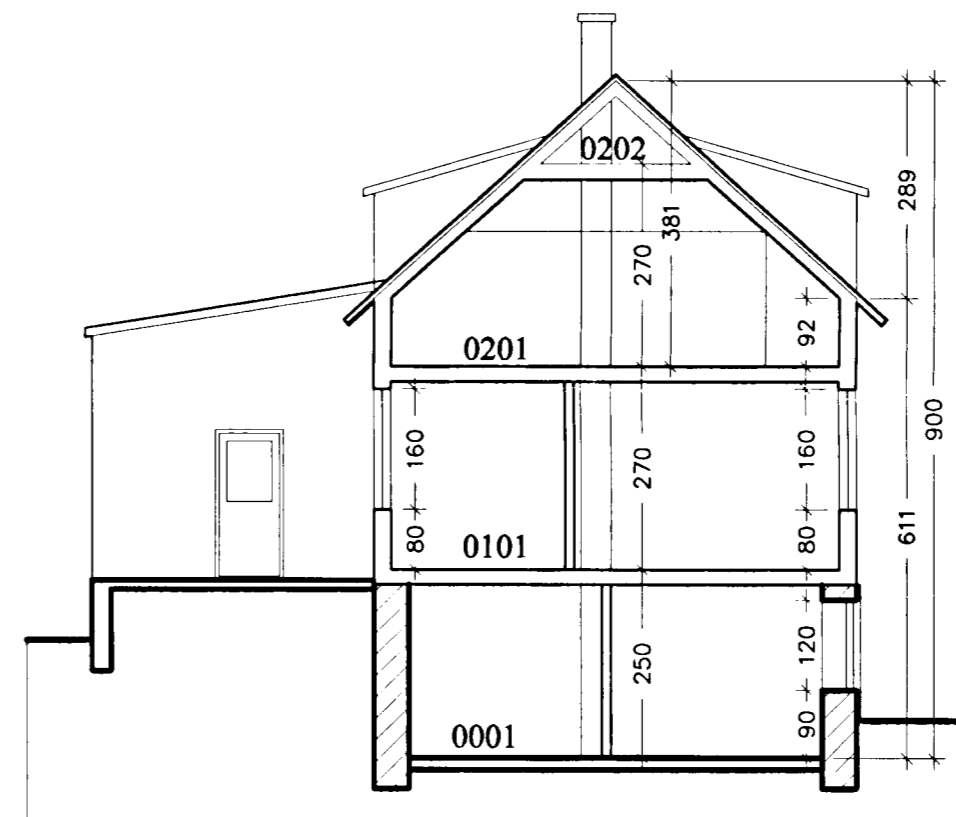

SNEIÐING b-b 1:100



ÚTLIT SUÐUR 1:100

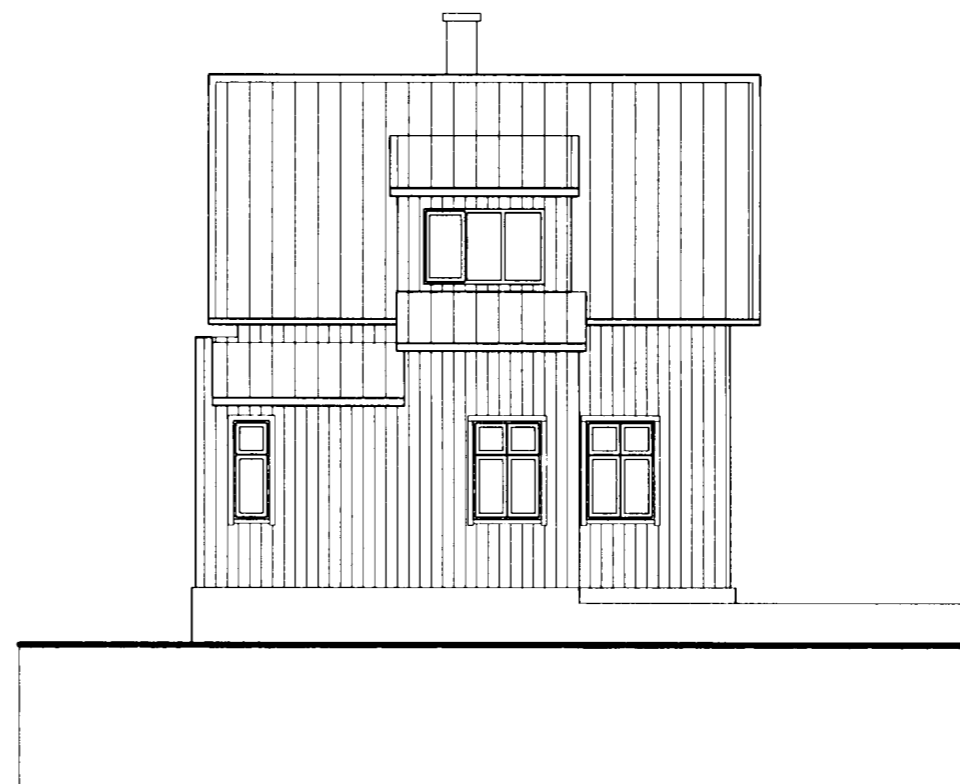

ÚTLIT NORÐUR 1:100

KJP

verkhelti
 Merkurgata 7, Hafn.

þessi teikningar
 Útlit, Sneiðingar 1:100
 dagi 8.9.2004 Nr. A 102

Ársæll Vignisson Arkitekt
 kt. 101255-3369
 Strandgata 26-28
 220 Hafnarfjörður 555 4795

17.9.2004 Ársæll Vignisson