


Samþykkt á fundi bygginga-
ráðs nr. 19/14/1991

BYGGINGAUFULTRÚNN
Á HAFNARFIRÐI

[Signature]

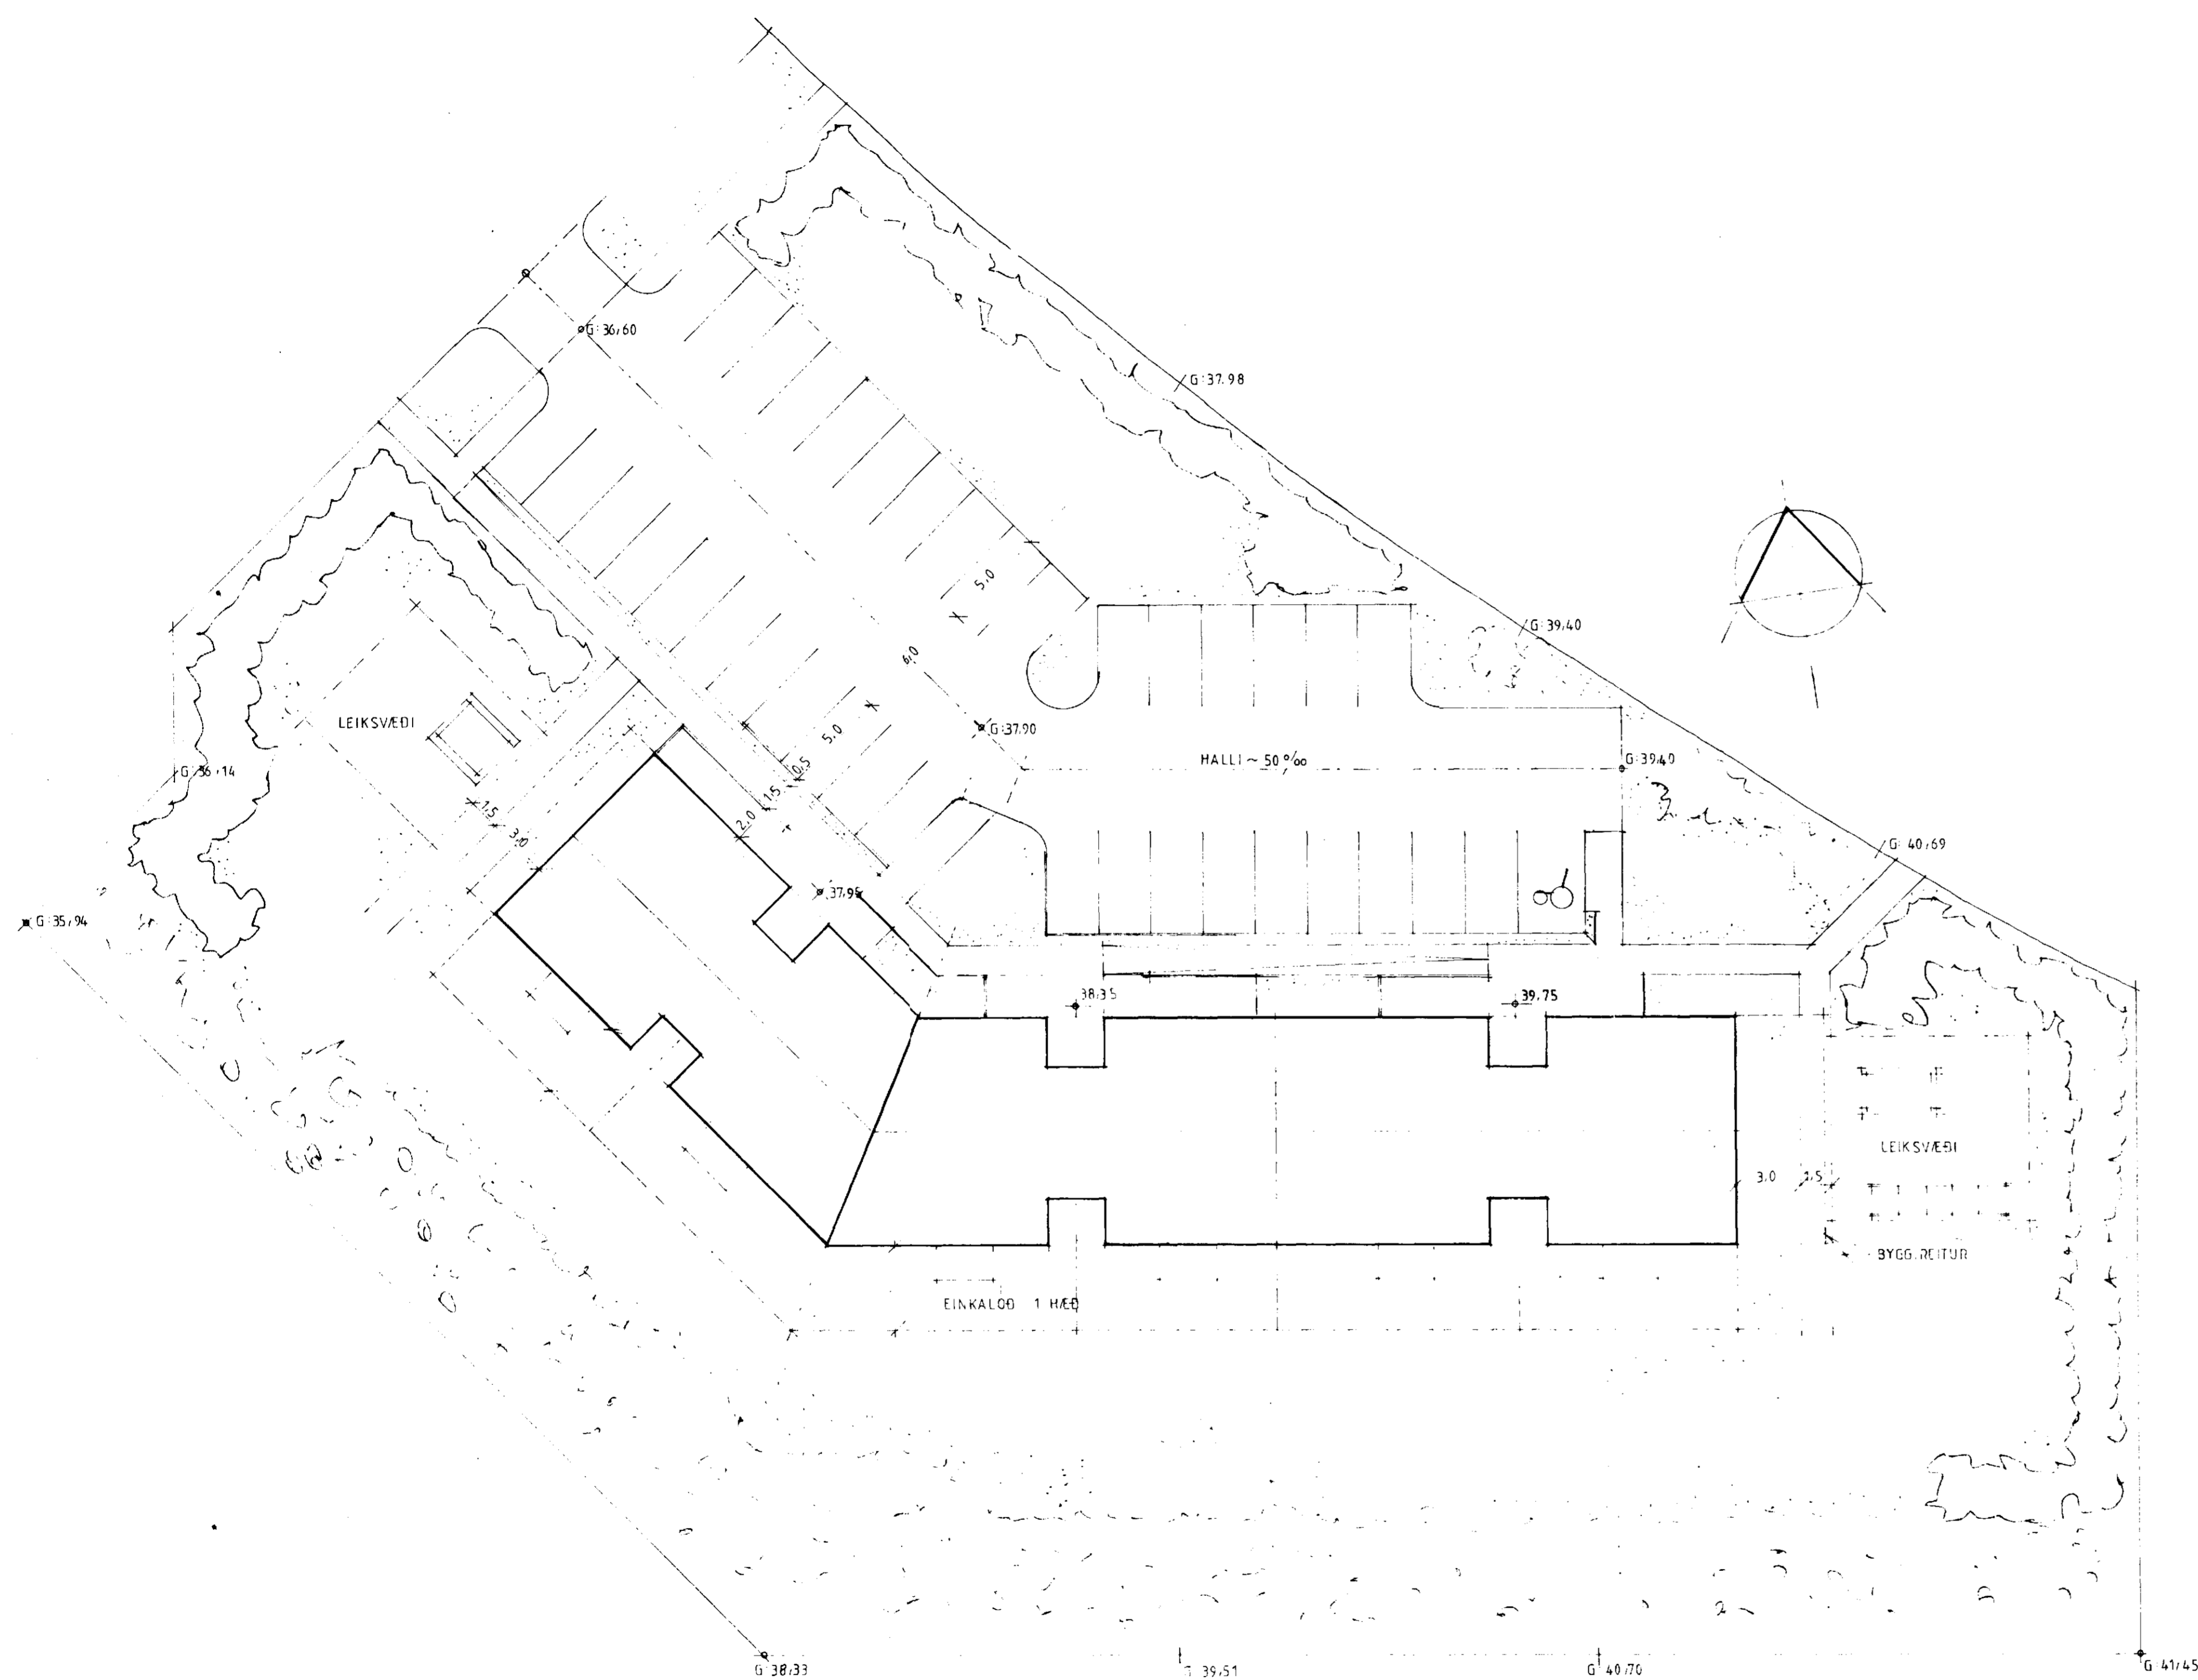

DAGS. BREYTT
22.11.90 H.ÞÓRARFRETNING HÜSS

MÍÐHOLT 1-3-5
SKIPULAG LÖBAR 1:100

 **BYGGDAVERK HF.**
REYKJAVÍKURVEGI 60 SÍMI 54644

10.10.90
Arsæll Vignisson arkitekt
Reykjavík, v. 60 s. 65 30 81
[Signature]