


GÖLFHITI Ø 22 PEK ¼ 25

GRUNNMYND 1:50

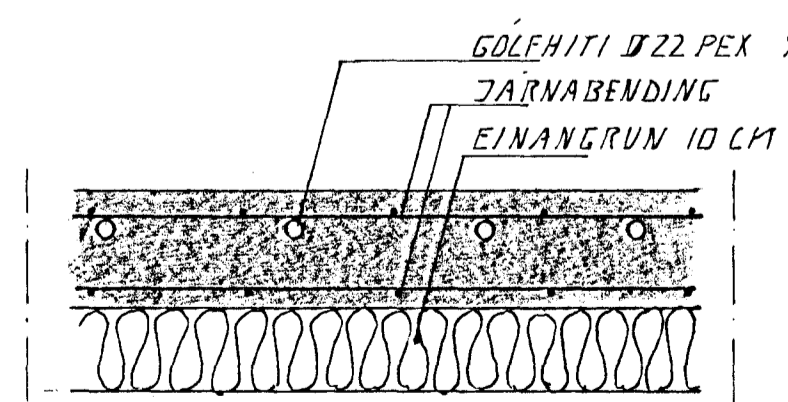


SNID Í GÖLFHITA SÖLSTOFA. 1:10

SKYRINGAR:

ALMENNAR SKÝR. SJA BL. NR. 2-01.

ÁSKILIÐ, ELDRI  
TEIKNING ÓGILD

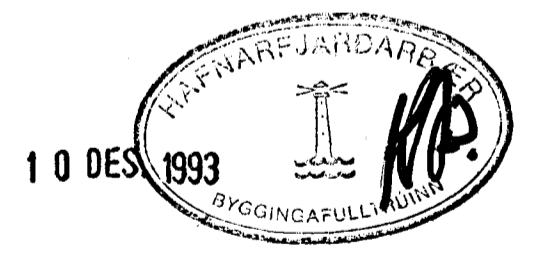

DR. NR.	DAGS	EDLI BREVTINGAR	SIGN.
MÍÐHOLT 2	HAFNARFJÖRÐUR	HITA-VATNS OG FRÁKENNISLAGNIK. 2. HÆÐ GRUNNMYND.	DAGS. FEBR. '92 HANNA TEIKNING VERK NR. 9207
MELIKV. 1:50	SIGURÐUR ÞORLEIFSSON	TEKNIFRÆÐINGUR F.T.F.I.	BLAD NR. 2-04
STRANDGÖTU 11	HAFNARFJÖRÐUR	SÍMI 54751/54255	