

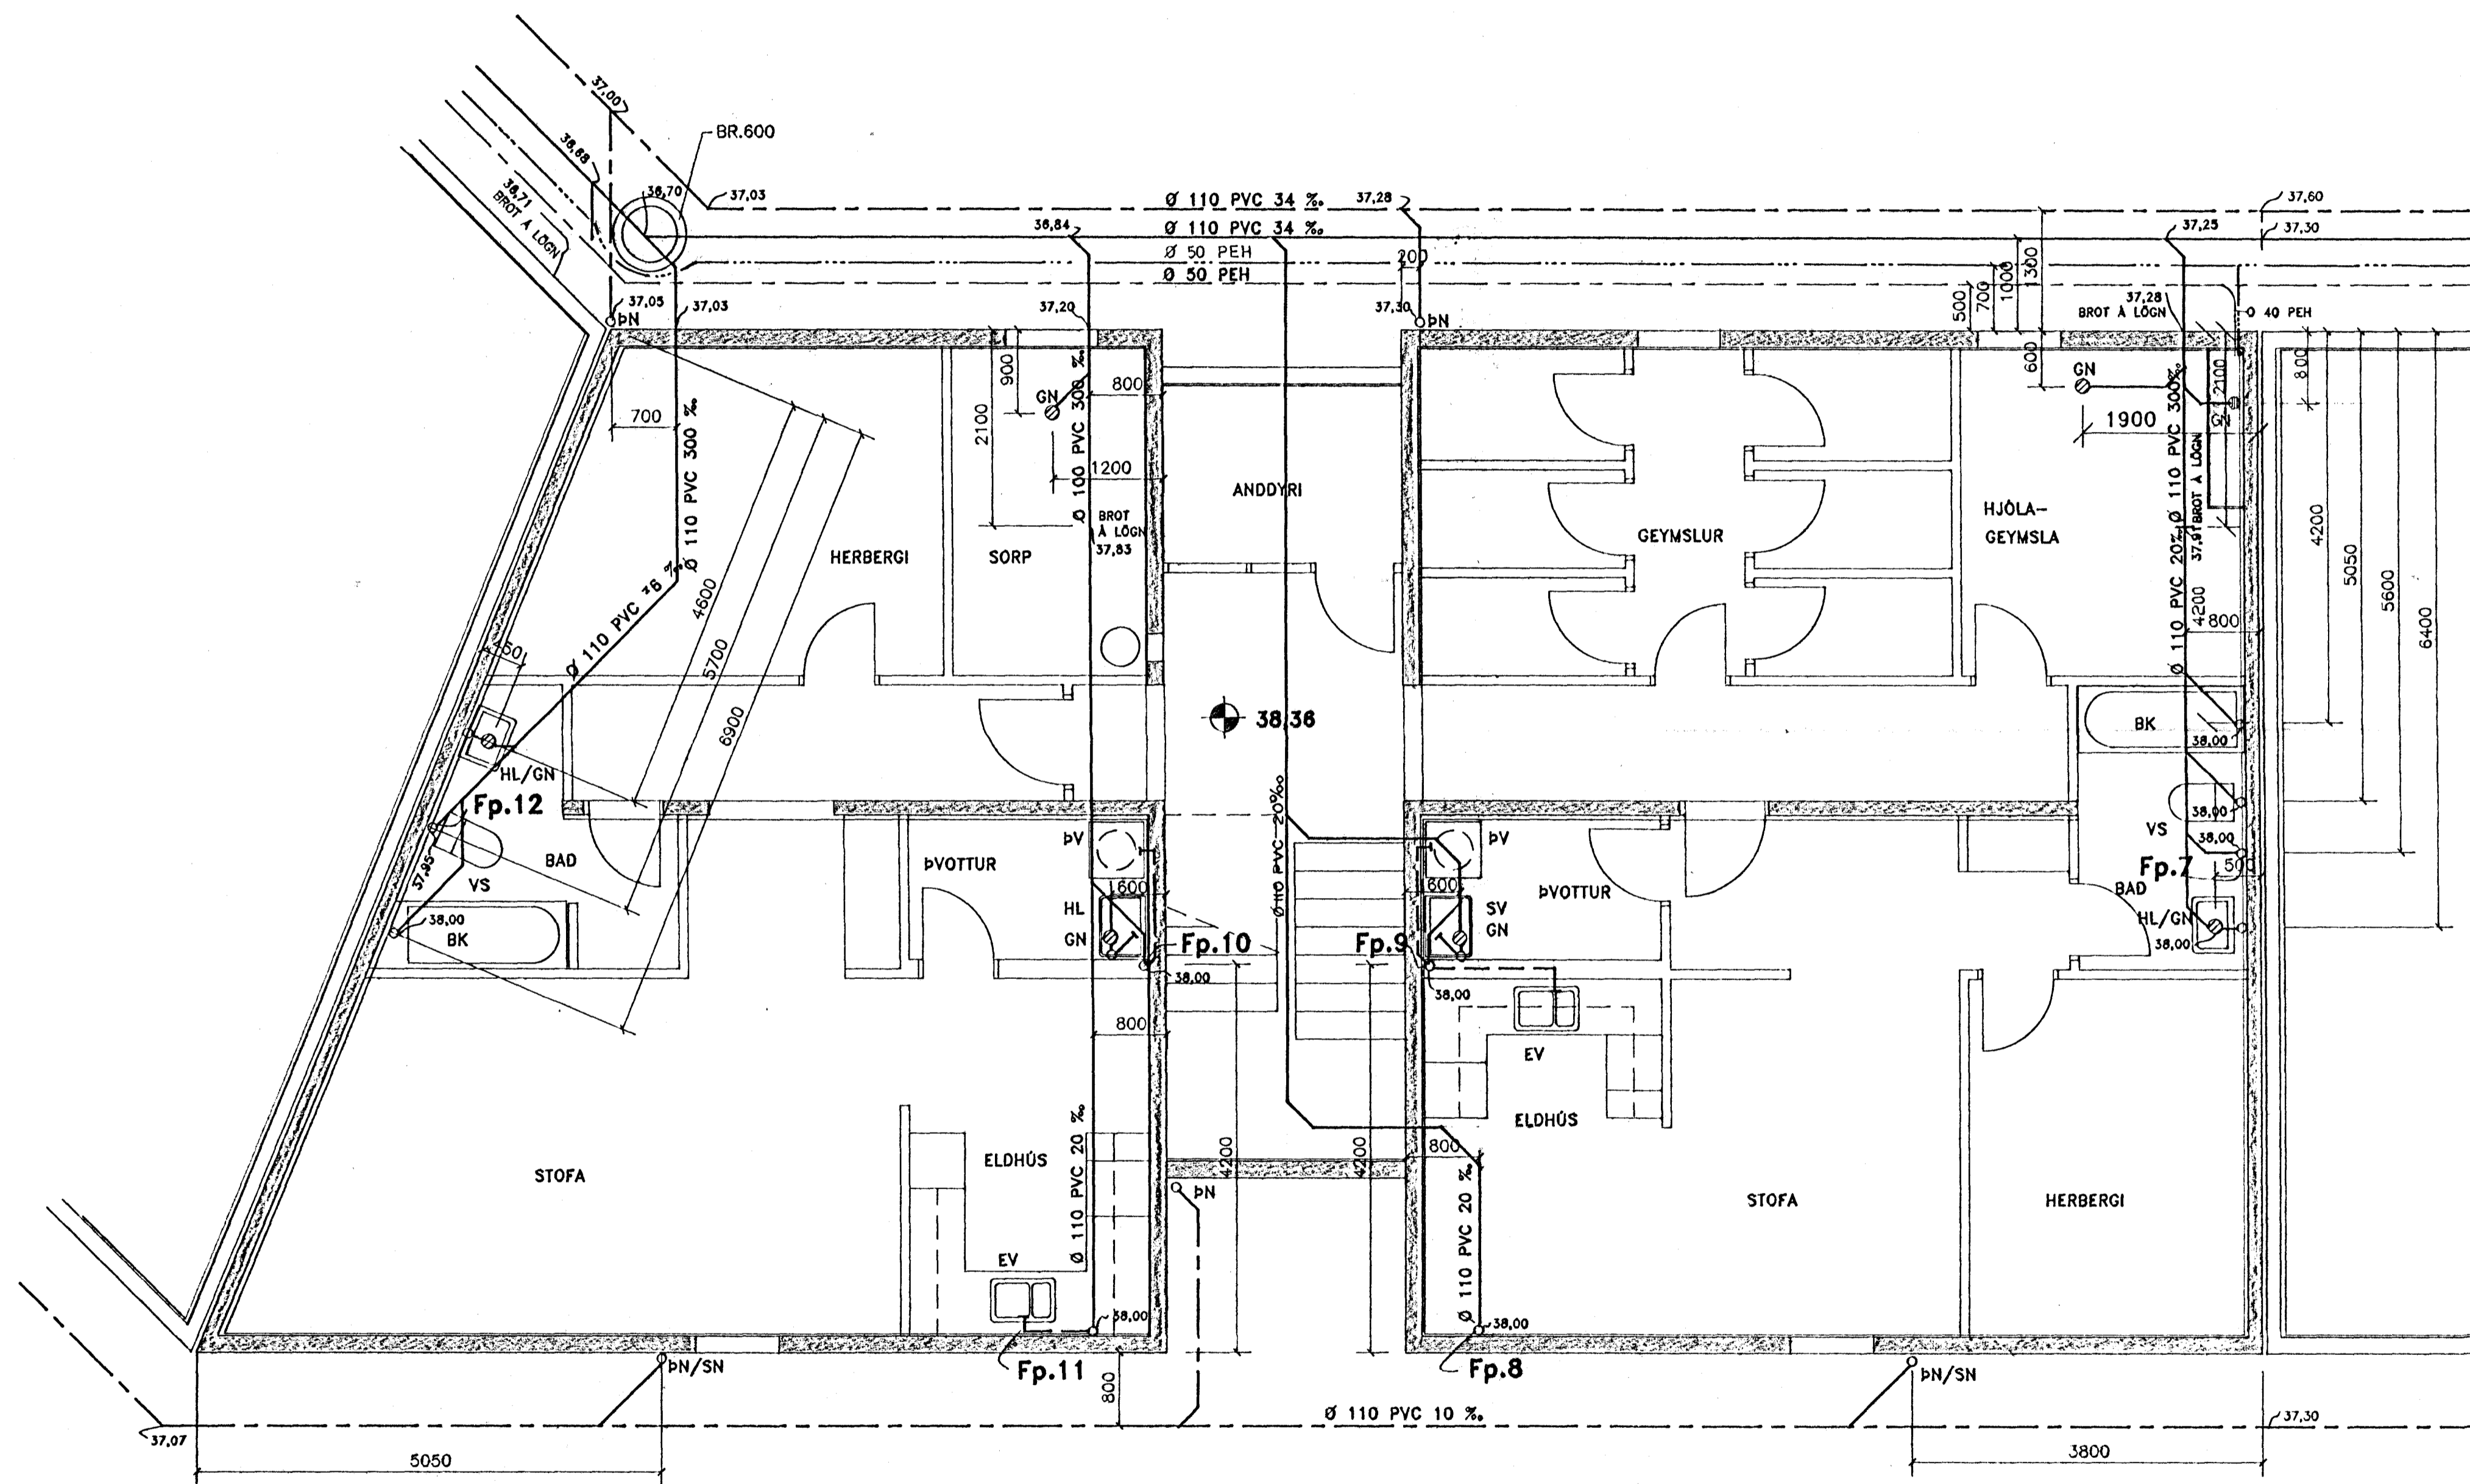


GRUNNMYND 1:50

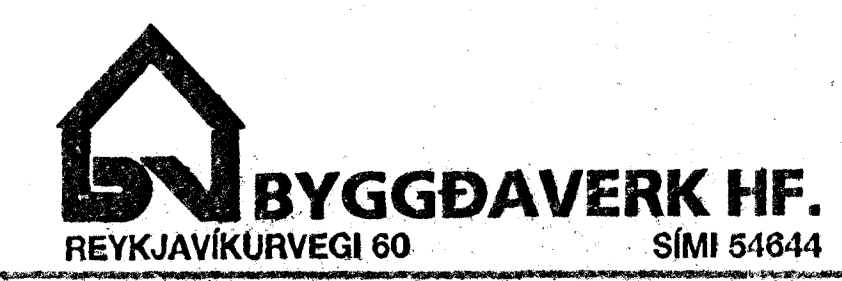

26 AUG 1991

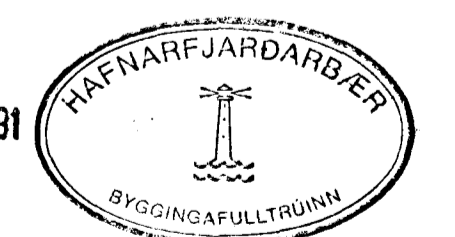

MIDHOLT 3, HAFNARFIRDI		PRIFA- OG HITLAGNIR		SKV.
A	NIÐURFALL Í TENGISKÁP			1:50
BR. NR.	GREYTING	A	T	VERK. NR.
Verkræðistofa Stefana og Björns s.f. CONSULTING ENGINEERS		GRUNNLAGNIR GRUNNMYND		90.39
REYKJAVÍKURVEGI 60 HAFNARFIRDI - SÍMI 54644	TEKAN BG	TEKAN CRT	TEKAN	BL. NR.
	23.01.91	Björn Guðbjörnsson		L 3