
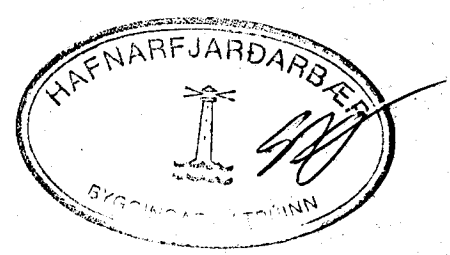


GRUNNMYND 1:50

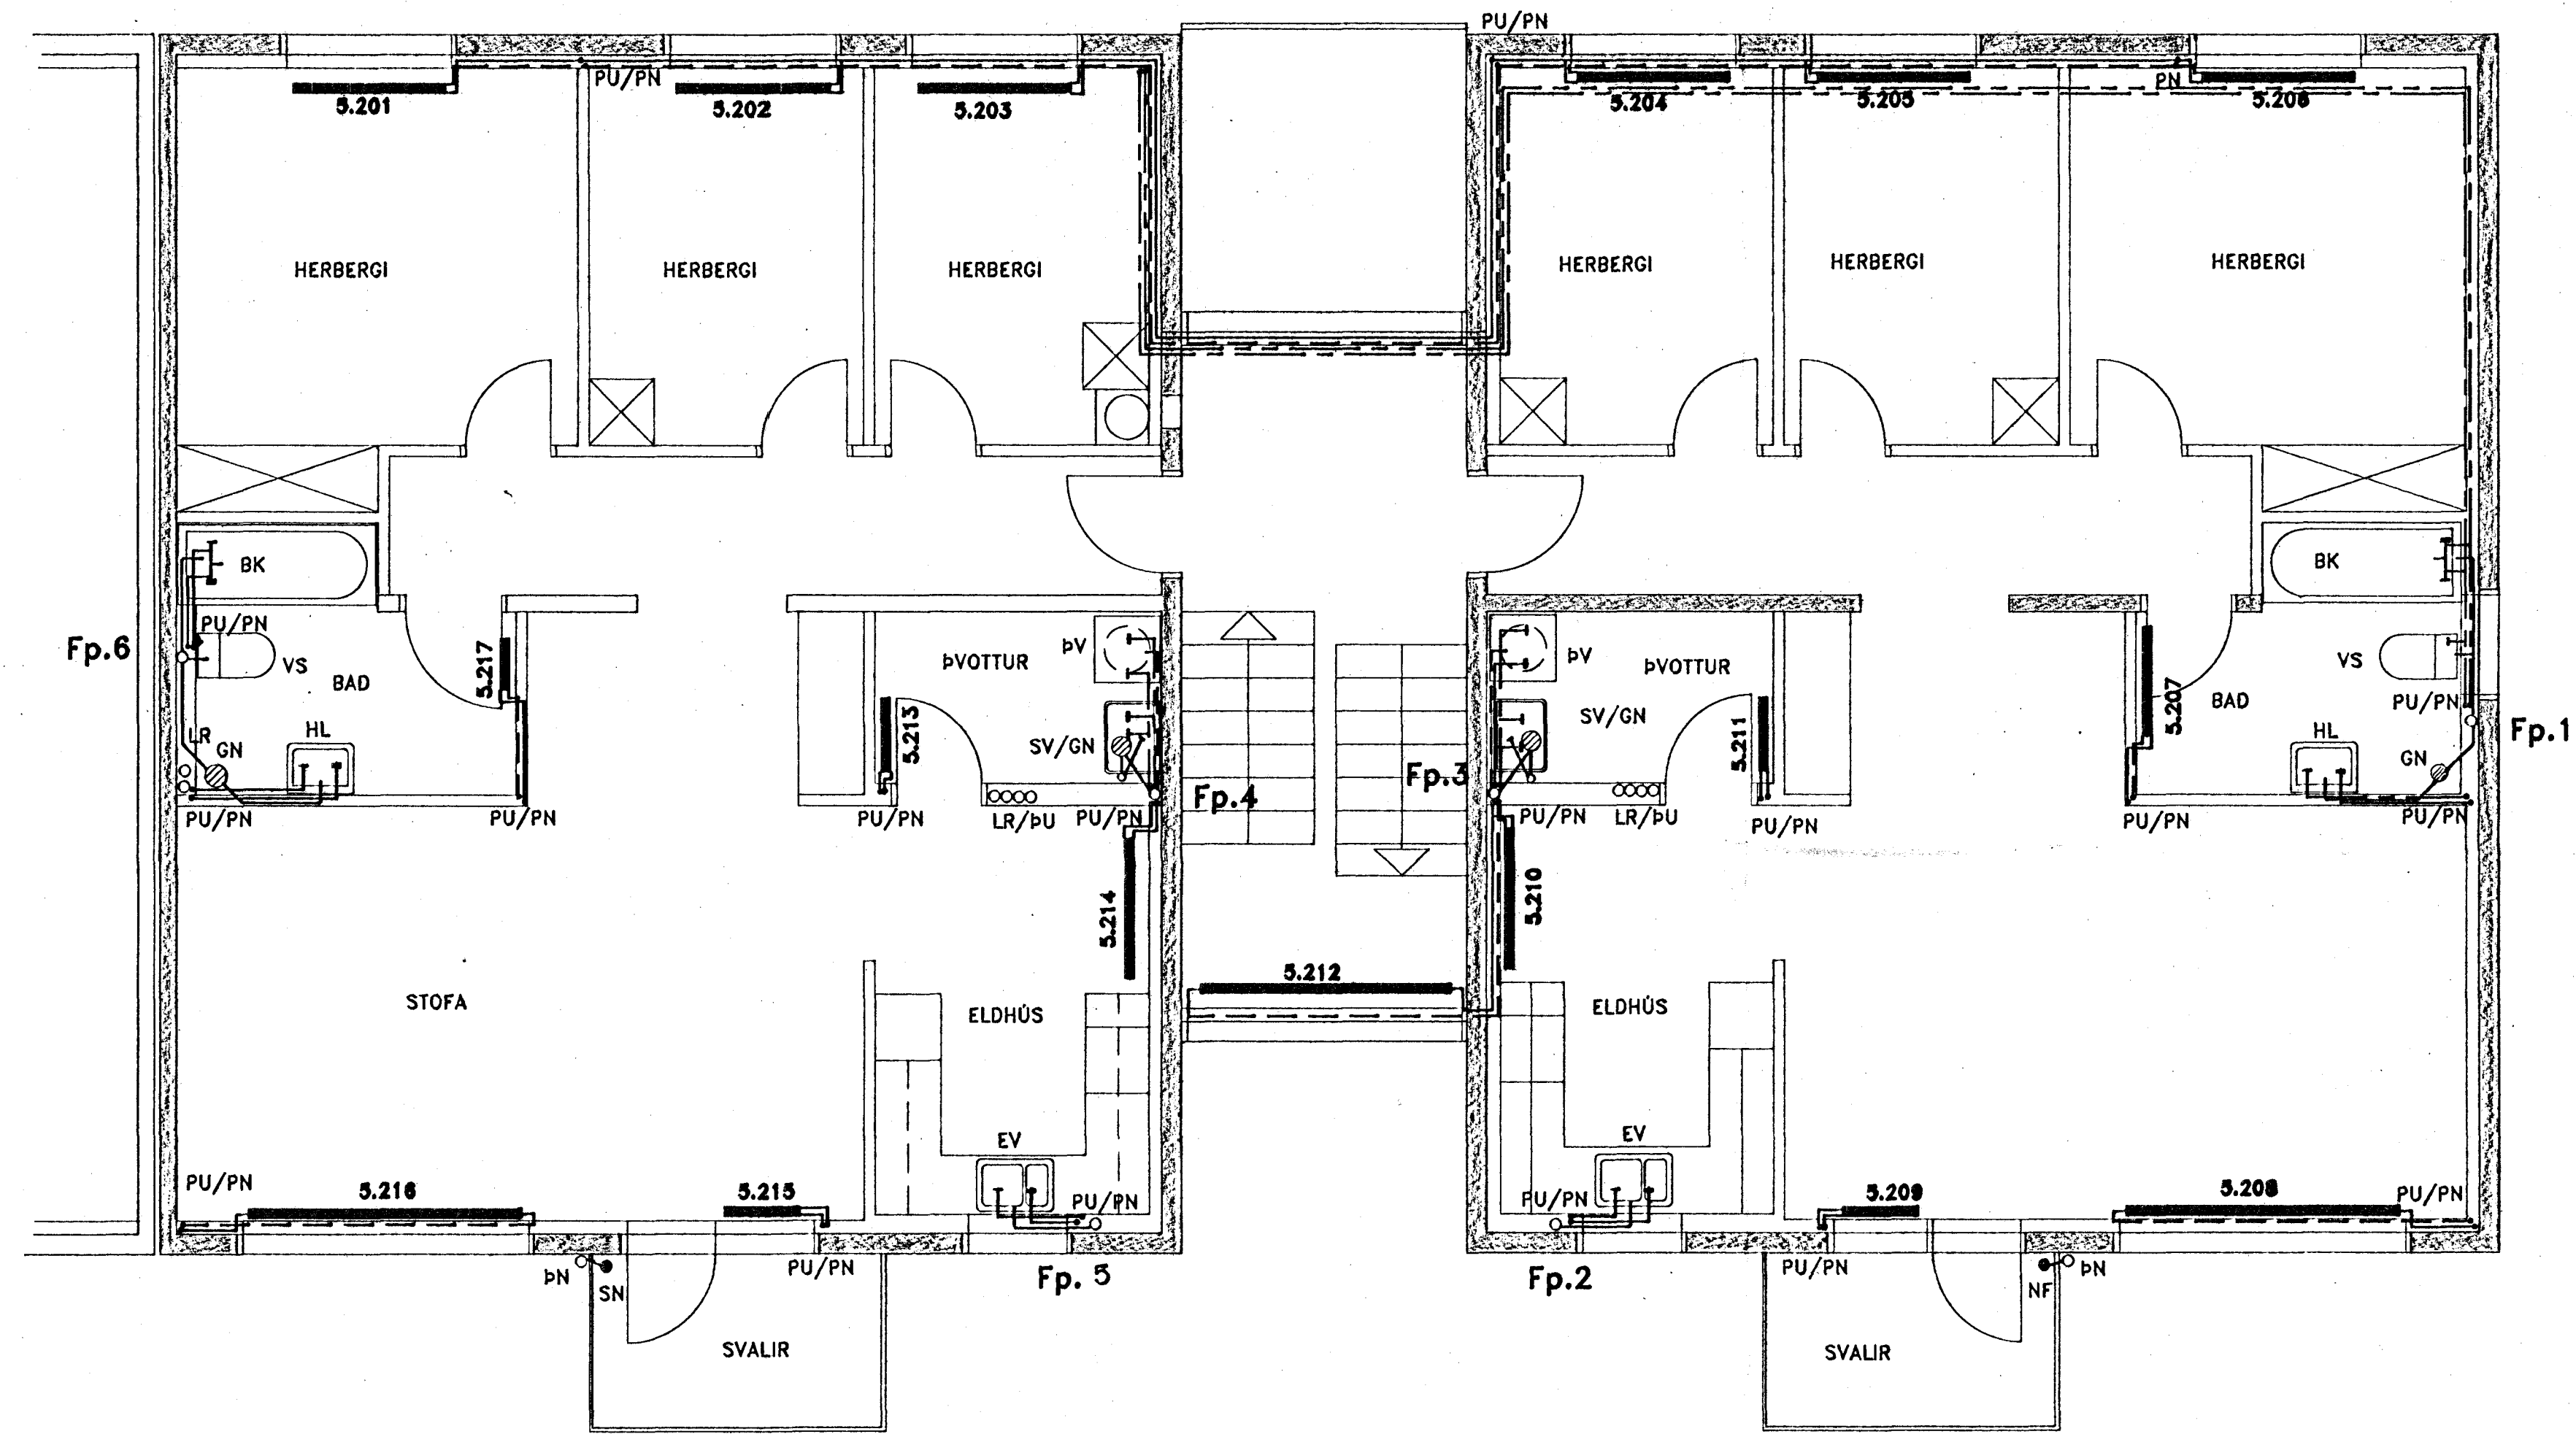

04 NOV 1991

MÍÐHOLT 5, HAFNARFIRÐI				SKIP
BR. NR.	BREYTING	R	T	1:50
PRIFA- OG HITLAGNIR				VERK. NR.
GRUNNMYND 2. HÆÐ				90.39
REIKN.	BG	TEIKN.	GRT	YFIRF.
Verkræðistofa Stefáns og Björns s.f. CONSULTING ENGINEERS REYKJAVÍKURVEGI 68 HAFNARFIRÐI - Sími 91 651340				BL. NR.
DAGS. 24.01.91				L 10

BYGGÐAVERK HF.
 REYKJAVÍKURVEGI 60
 SÍMI 54644