


TENGIMYND HITAVEITU

OFNASKRA $\Delta T = 40^\circ C$

NR.	HITATAP KCAL/T.	MESTA LENGD	MESTA HÆÐ	TENGI	OFN -
1	900	150	65		
2	685	90	70		
3	1425	180	65		
4	735 630	150	65		
5	630	150	65		
6A	4755	330	25		
6B	4755	210	35		
7	1295	210	65		
X 8	870	45	80		
X 9	315	45	60		
X 10	1055	80	65		
11	1350	140	40		
12	665 630	120	65		
X 13	540	50	70		
X 14	2350	480	63		RUNTAL

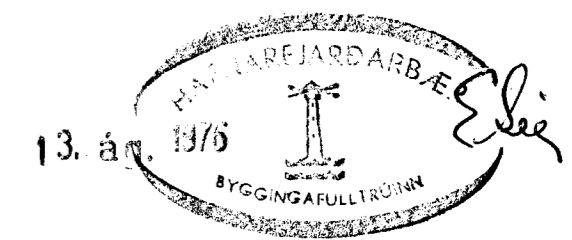

MÍÐVANGUR 104 , HAFNARFIRÐI	MÆLIKVARDI	VERK 7013	TEIKN NR 3.3
TENGIMYND HITAVEITU	Hannað: <i>[Signature]</i>	Yfirfarið: <i>[Signature]</i>	DAGS JÚNÍ '76
JÓHANN GUNNAR BERGPÓRSSON VERKFR MVFI STRANDGÖTU 11 — HAFNARFIRÐI — SÍMI 53315	Teiknað: <i>[Signature]</i>	Samb: <i>[Signature]</i>	BREYTT