



OFNASKRA Δ T 40°C

NR.	HITATAP KCAL/IT	OFN-RUNTAL	TENGI
1	935	2 H 49/1600	C + D 10
2	310	V 77/550	A + B 10
3	770	V 77/1300	A + B 10
4	890	V 77/1500	A + B 10
5	680	2 V 77/700	A + B 10
6	650	V 77/1200	A + B 10
7	825	V 77/1400	A + B 10
8	480	V 63/1000	A + B 10
9	1730	2 V 77/1700	C + B 10
10	1325	2 V 77/1300	C + D 10
11	3120	2 V 42/2400	C + B 10
12		2 V 42/2900	C + B 10
13	1565	2 V 35/3100	A + D 10
14	690	V 56/1600	C + B 10
15	670	V 56/1500	C + B 10
16	1020	V 84/1600	C + D 10
17	260	V 56/600	C + D 10
18	5450	2 V 77/5500	C + B 15

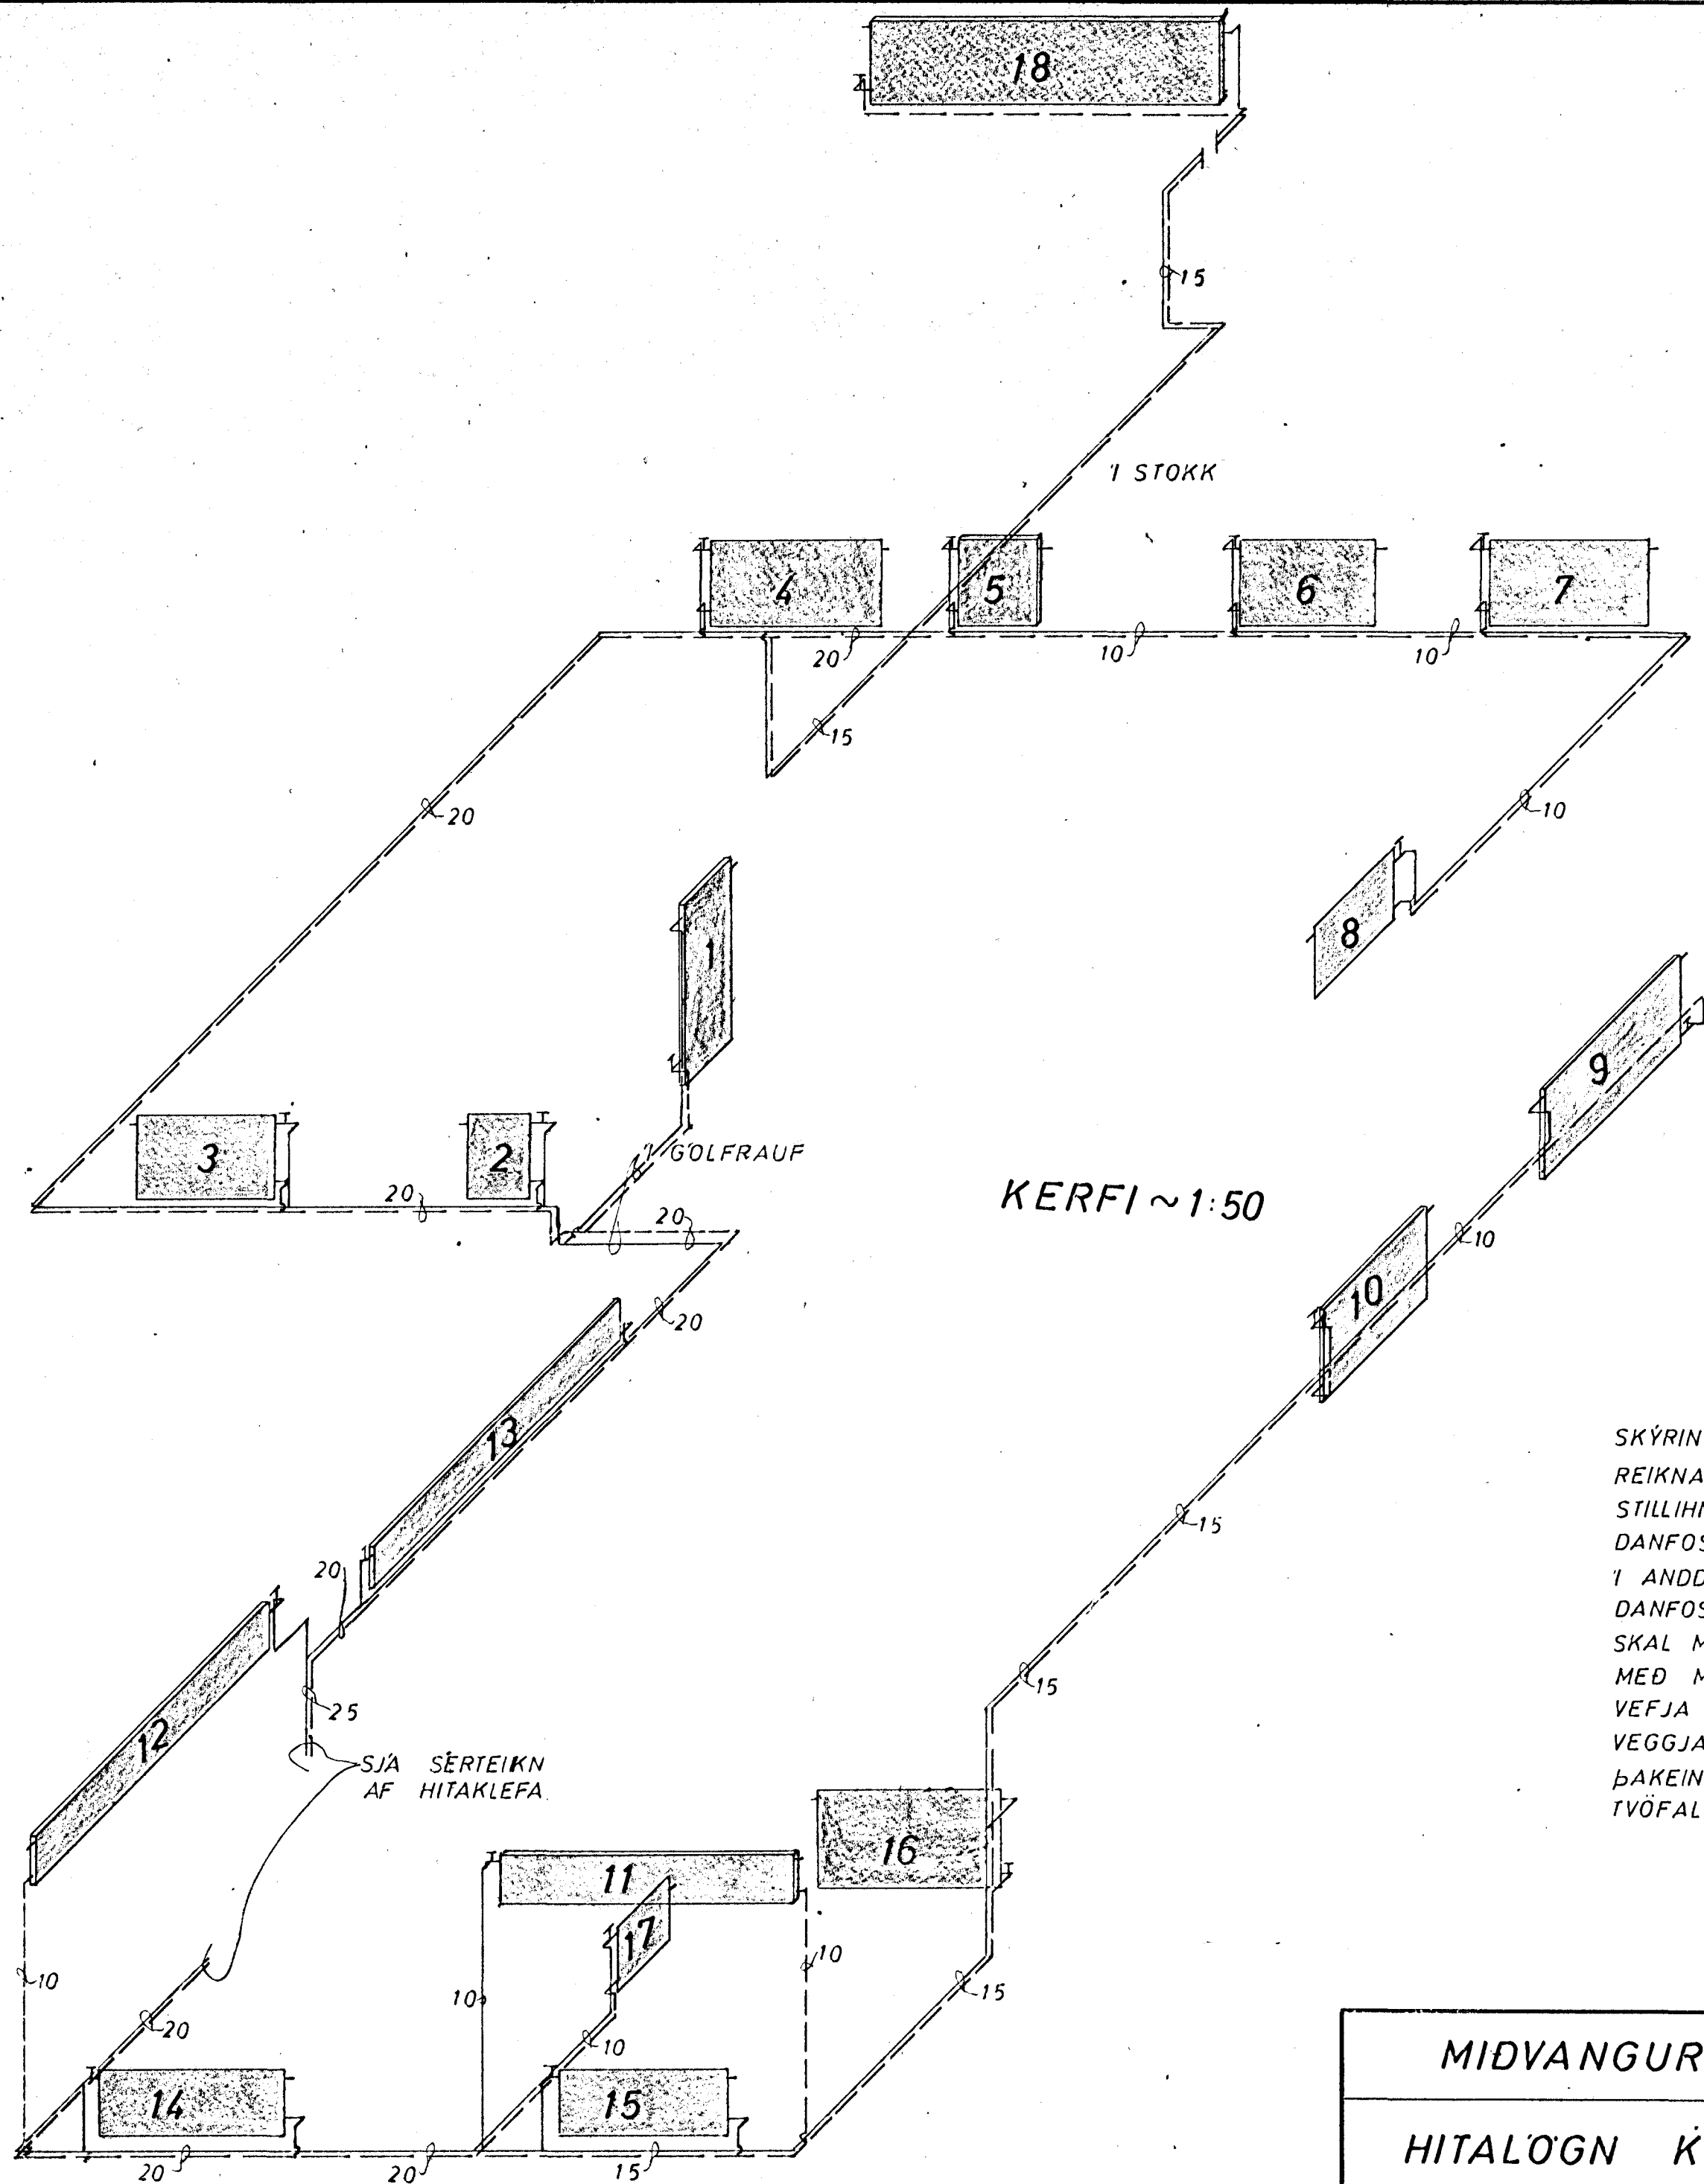

KERFI ~ 1:50

SKÝRINGAR:
 REIKNAD ER MED RUNTALOFNUM SJA OFNASKRA
 STILLIHNE OG LOFTSKRÜFA A ÖLLUM OFNUM
 DANFOSS RAVL LOKAR A ÖLLUM OFNUM NEMA
 I ANDD. ÞVH. BADI GEYMSLU OG BILG. ÞAR SEU
 DANFOSS FJVR PIPUR VENJULEGAR SVARTAR
 SKAL MALA MED ASFALTMALNINGU OG EINANGRA
 MED MINNST 20mm. GLERULLARHÖLKUM OG
 VEFJA MED PLASTDÚK.
 VEGGJAEINANGRUN A.M.K. 2 1/2" PLAST.
 ÞAKEINANGRUN A.M.K. 4"
 TVÖFALTGLER I GLUGGUM

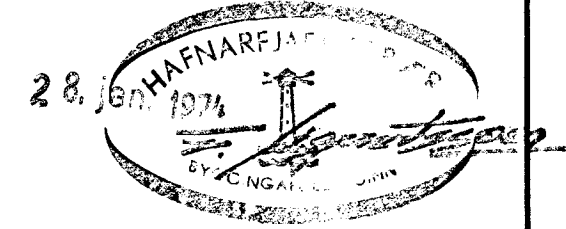

MIDVANGUR 11	MÆLIKVARDI ~1:50	VERK 7117	TEIKN NR 11
HITALÖGN KERFI	Hannað: 8/118 Teiknað: 10/118	Yfirfarið: Samb: JB	DAGS JUNI '73
JÓHANN GUNNAR BERGPÓRSSON VERKFR MVFI KÖLDUKINN 9 - HAFNARFIRÐI - Sími 52895	BREYTT 8/118 10/118		