


OFNRLISTI PANELOFNAR.

OFN NR.	HITATAÐ KCAL/4	HÆÐ CM	LENGD CM	GERÐ	TENGMING 3/8"
1	2640	44	3600	PC/2	
2	1144	44	1840	PC/2	
3	822	59	1360	P/2	
4	650	74	1200	PC	
5	249	74	640	P/2	
6	500	80	560	H+4KM	
7	768	59	480	P	
8	1193	59	1840	P/2	
9	1193	59	1840	P/2	
10	1193	59	1840	P/2	
11	729	59	1120	P/2	
12	623	59	1520	P	
13	995	59	1520	P/2	
14	1500	74	2000	P/2	

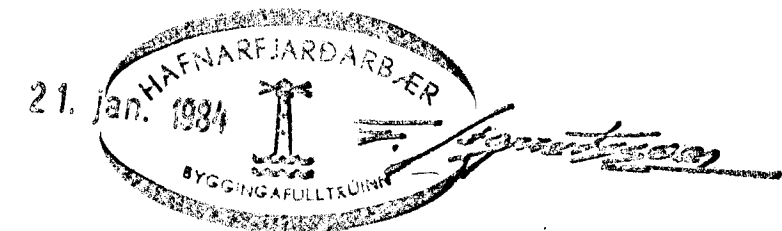

3-53475  
 BERENT SVEINBJÖRNSSON.  
 TEIKN. NR. 84-02  
 MIDVANGUR 123  
 HAFNARFIRÐI  
 M.K.V.  
 1:50 TEIKN. B.  
 HITALAGNIR.  
 DAGS. 5-1-84