


TENGIMYND MELAGR. HITAVEITU.

OFNATAFLA MIÐVANGUR 31

OFN NR	STADS	HITAT Kkal	LENGD MM	HÆÐ MM	TENGI
101	STOFA	3.630	3000	420	
102	STOFA	1.310	1550	420	
103	GEYMSLA	300	800	600	
104	BÍLG	1.200	2100	600	
105	STIGI	920	1620	600	
106	PVOTTUR	880	970	500	
107	ELDH	730	810	500	
108	ANDD	300	480	600	
109	VS	200	480	500	
201	HJÓN	1.380	1130	700	
202	HERB	730	1130	700	
203	SÓLST	1.600	2500	600	
204	SÓLST	1.600	2500	600	
205	BAD	370	640	600	
206	HERB	700	640	600	
207	HERB	990	810	700	

16.840

ÁÐUR EN GENGID ER FRÁ OFNAPÖNTUN SKULU EIGANDI OG TÆKNIFRÆÐINGUR SANNFREYNA STÆRDIR OG AFKÖST OFNA

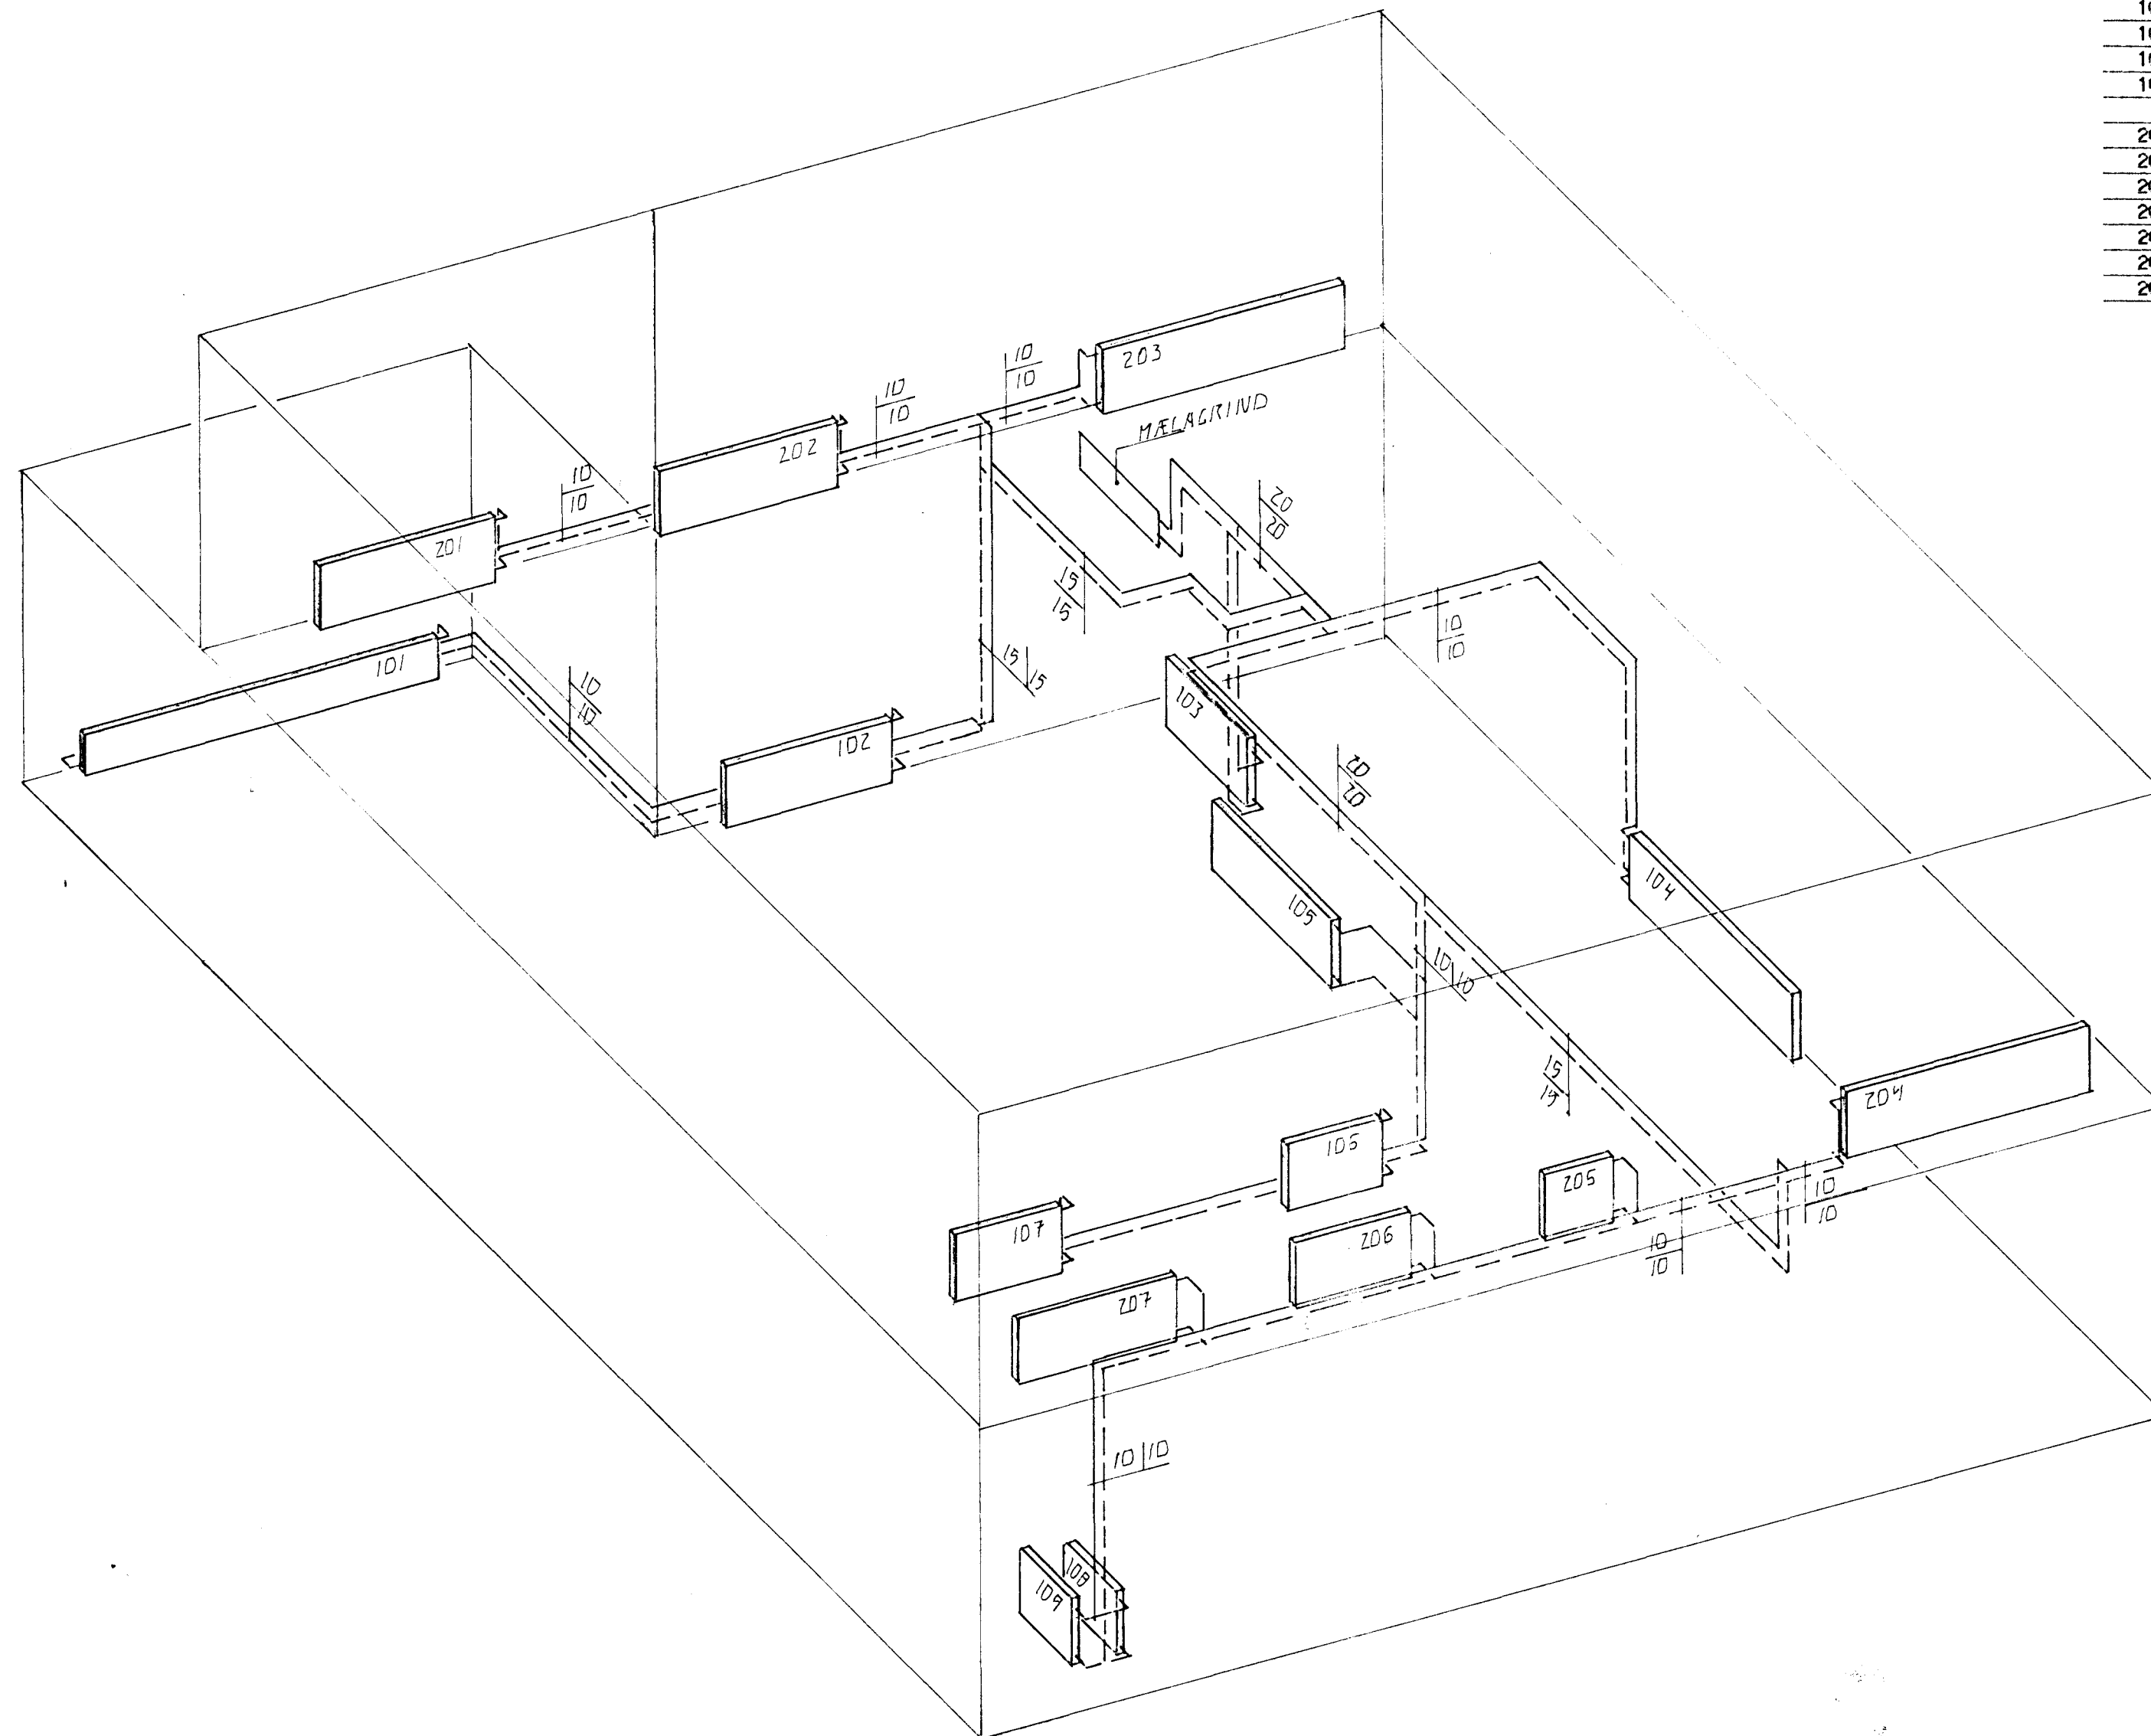

*Svarstjólf Lagman*

BR.	DAGS.	EÐLI BR.	SIGN.

MÍÐVANGUR 131

HAFNARFIRDI

HITALAGNIR

01 SEP 1995



DAGS. AGÚST 95

VERK NR. 9537

TEIKN NR. 2-02

HANNAÐ d.X.

TEIKNAD d.X.

YFIRFARIÐ

**TÆKNIÞJÓNUSTA**  
**SIGURDAR ÞORLEIFSSONAR HF**

STRANDGÖTU 11 - 220 HAFNARFJÖRDUR - SÍMI 54255 - FAX 652875