


JARDHÆÐ



EFRI HÆÐ

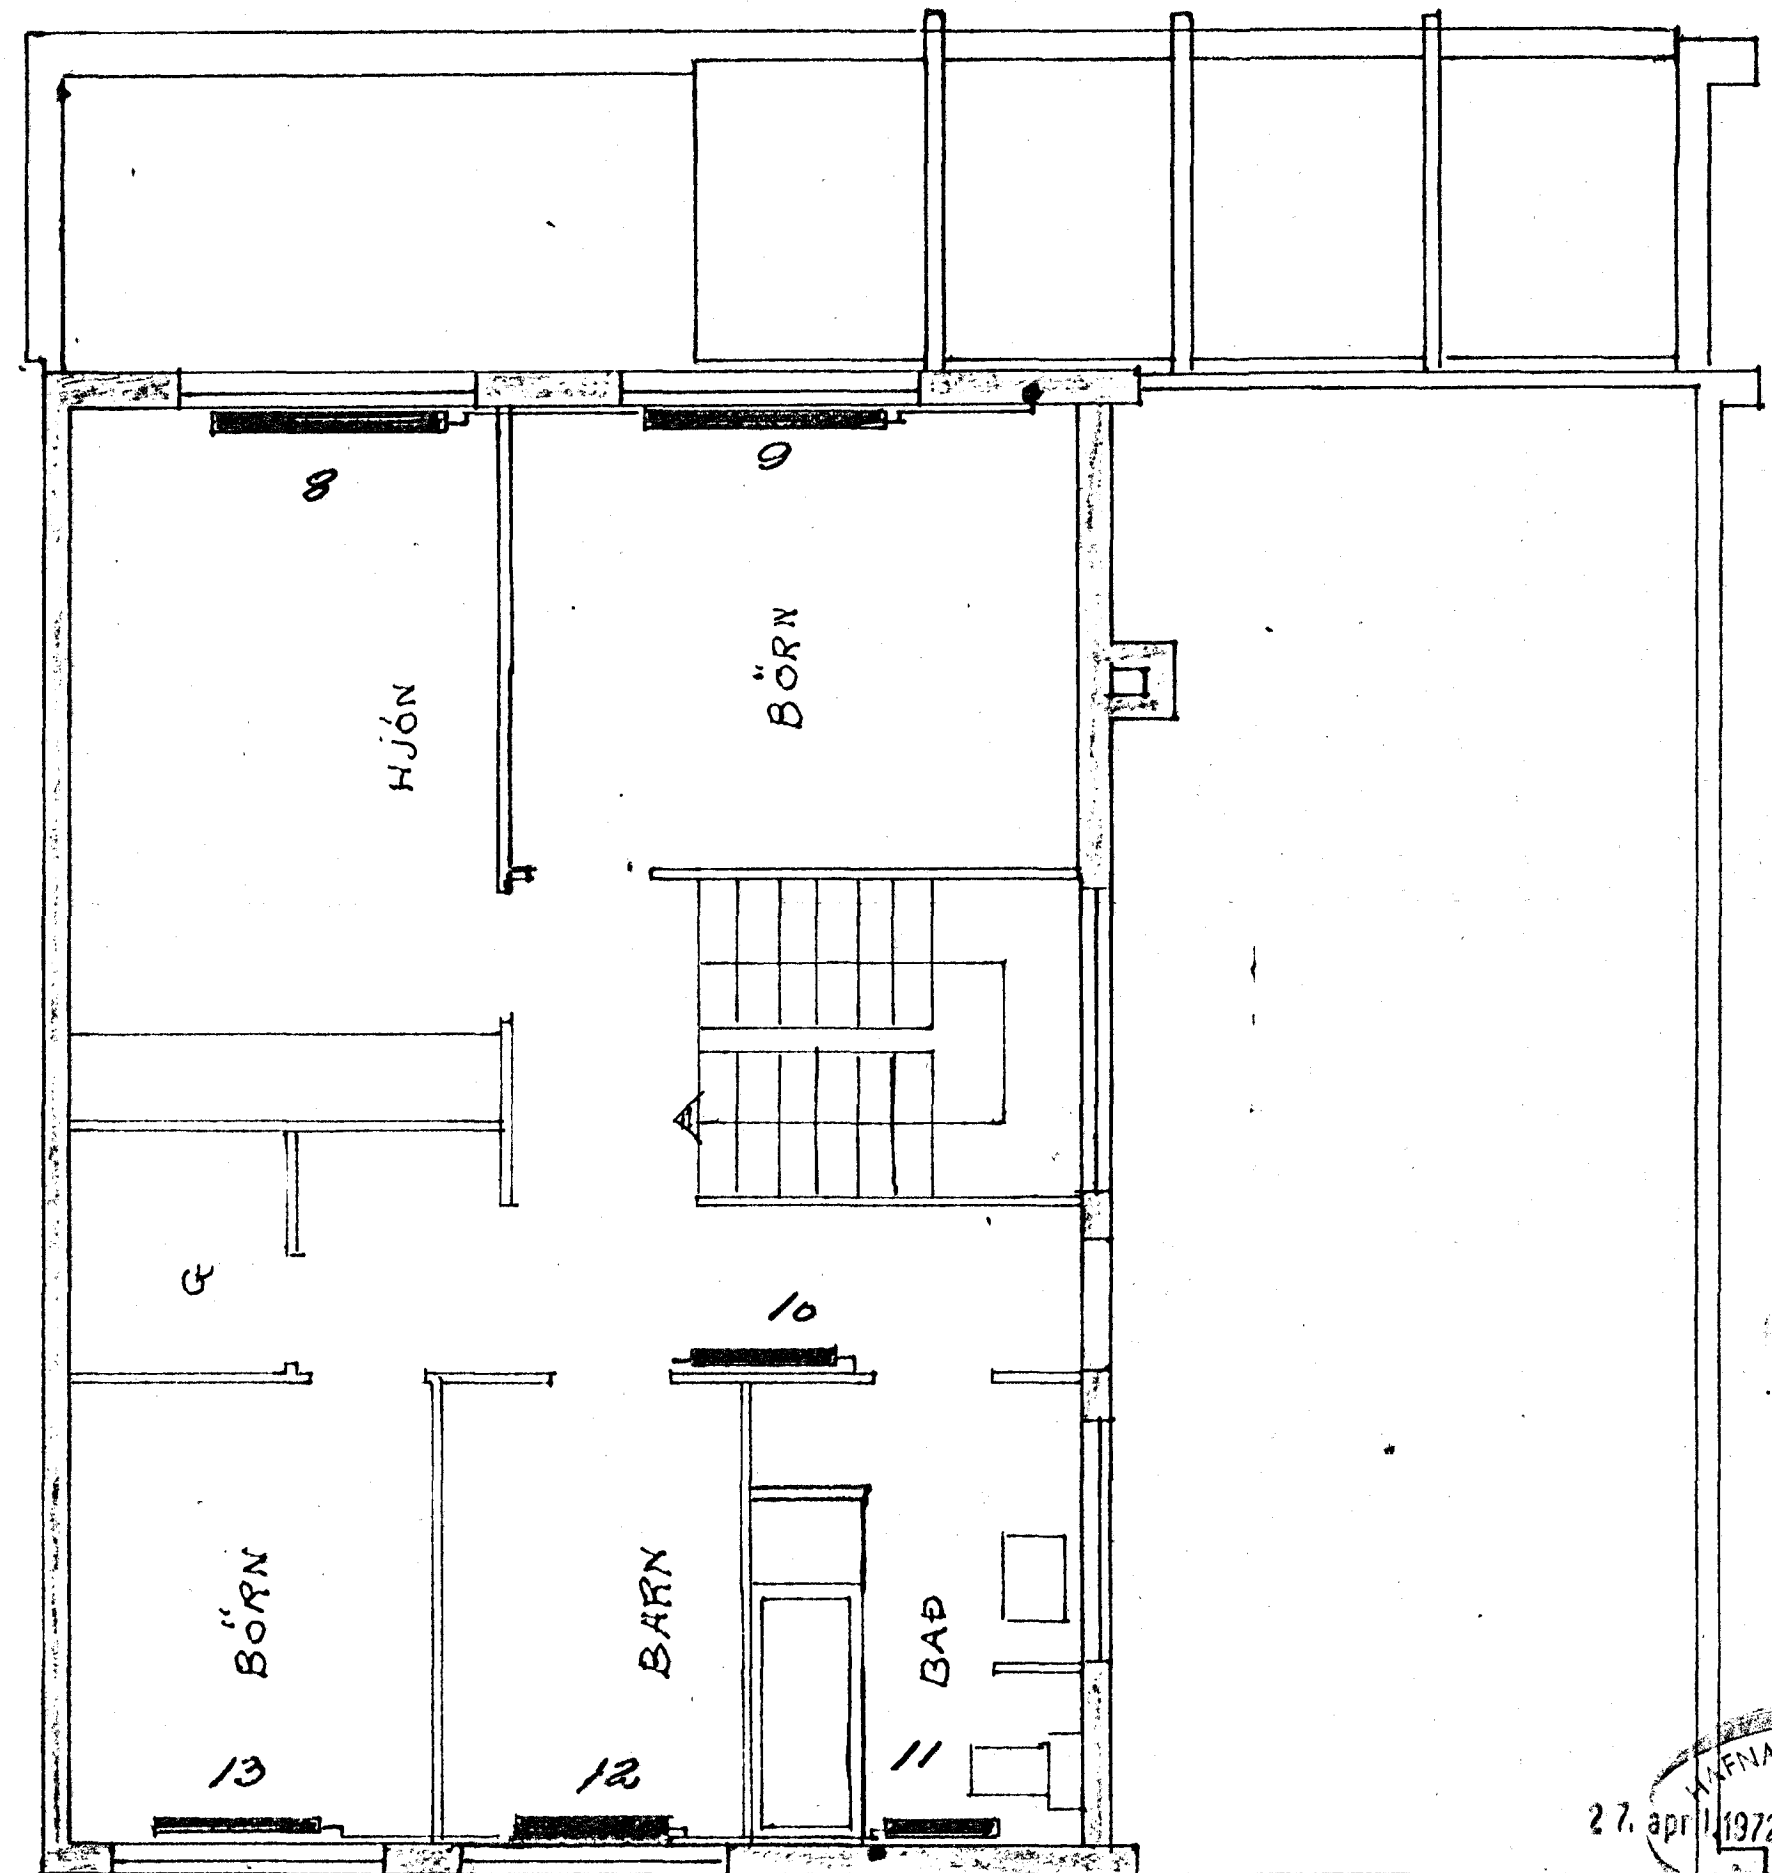

ÖFNAR.

MÍÐVANGUR. 141	4	TEIEN. KUB.
	1:50	DAGS. 15.272
KOLBEINN & G. JONSSON	TEIEN. NR.	
TEIEN. NR.	72.18	
TEIEN. HPA	DL. 4	