
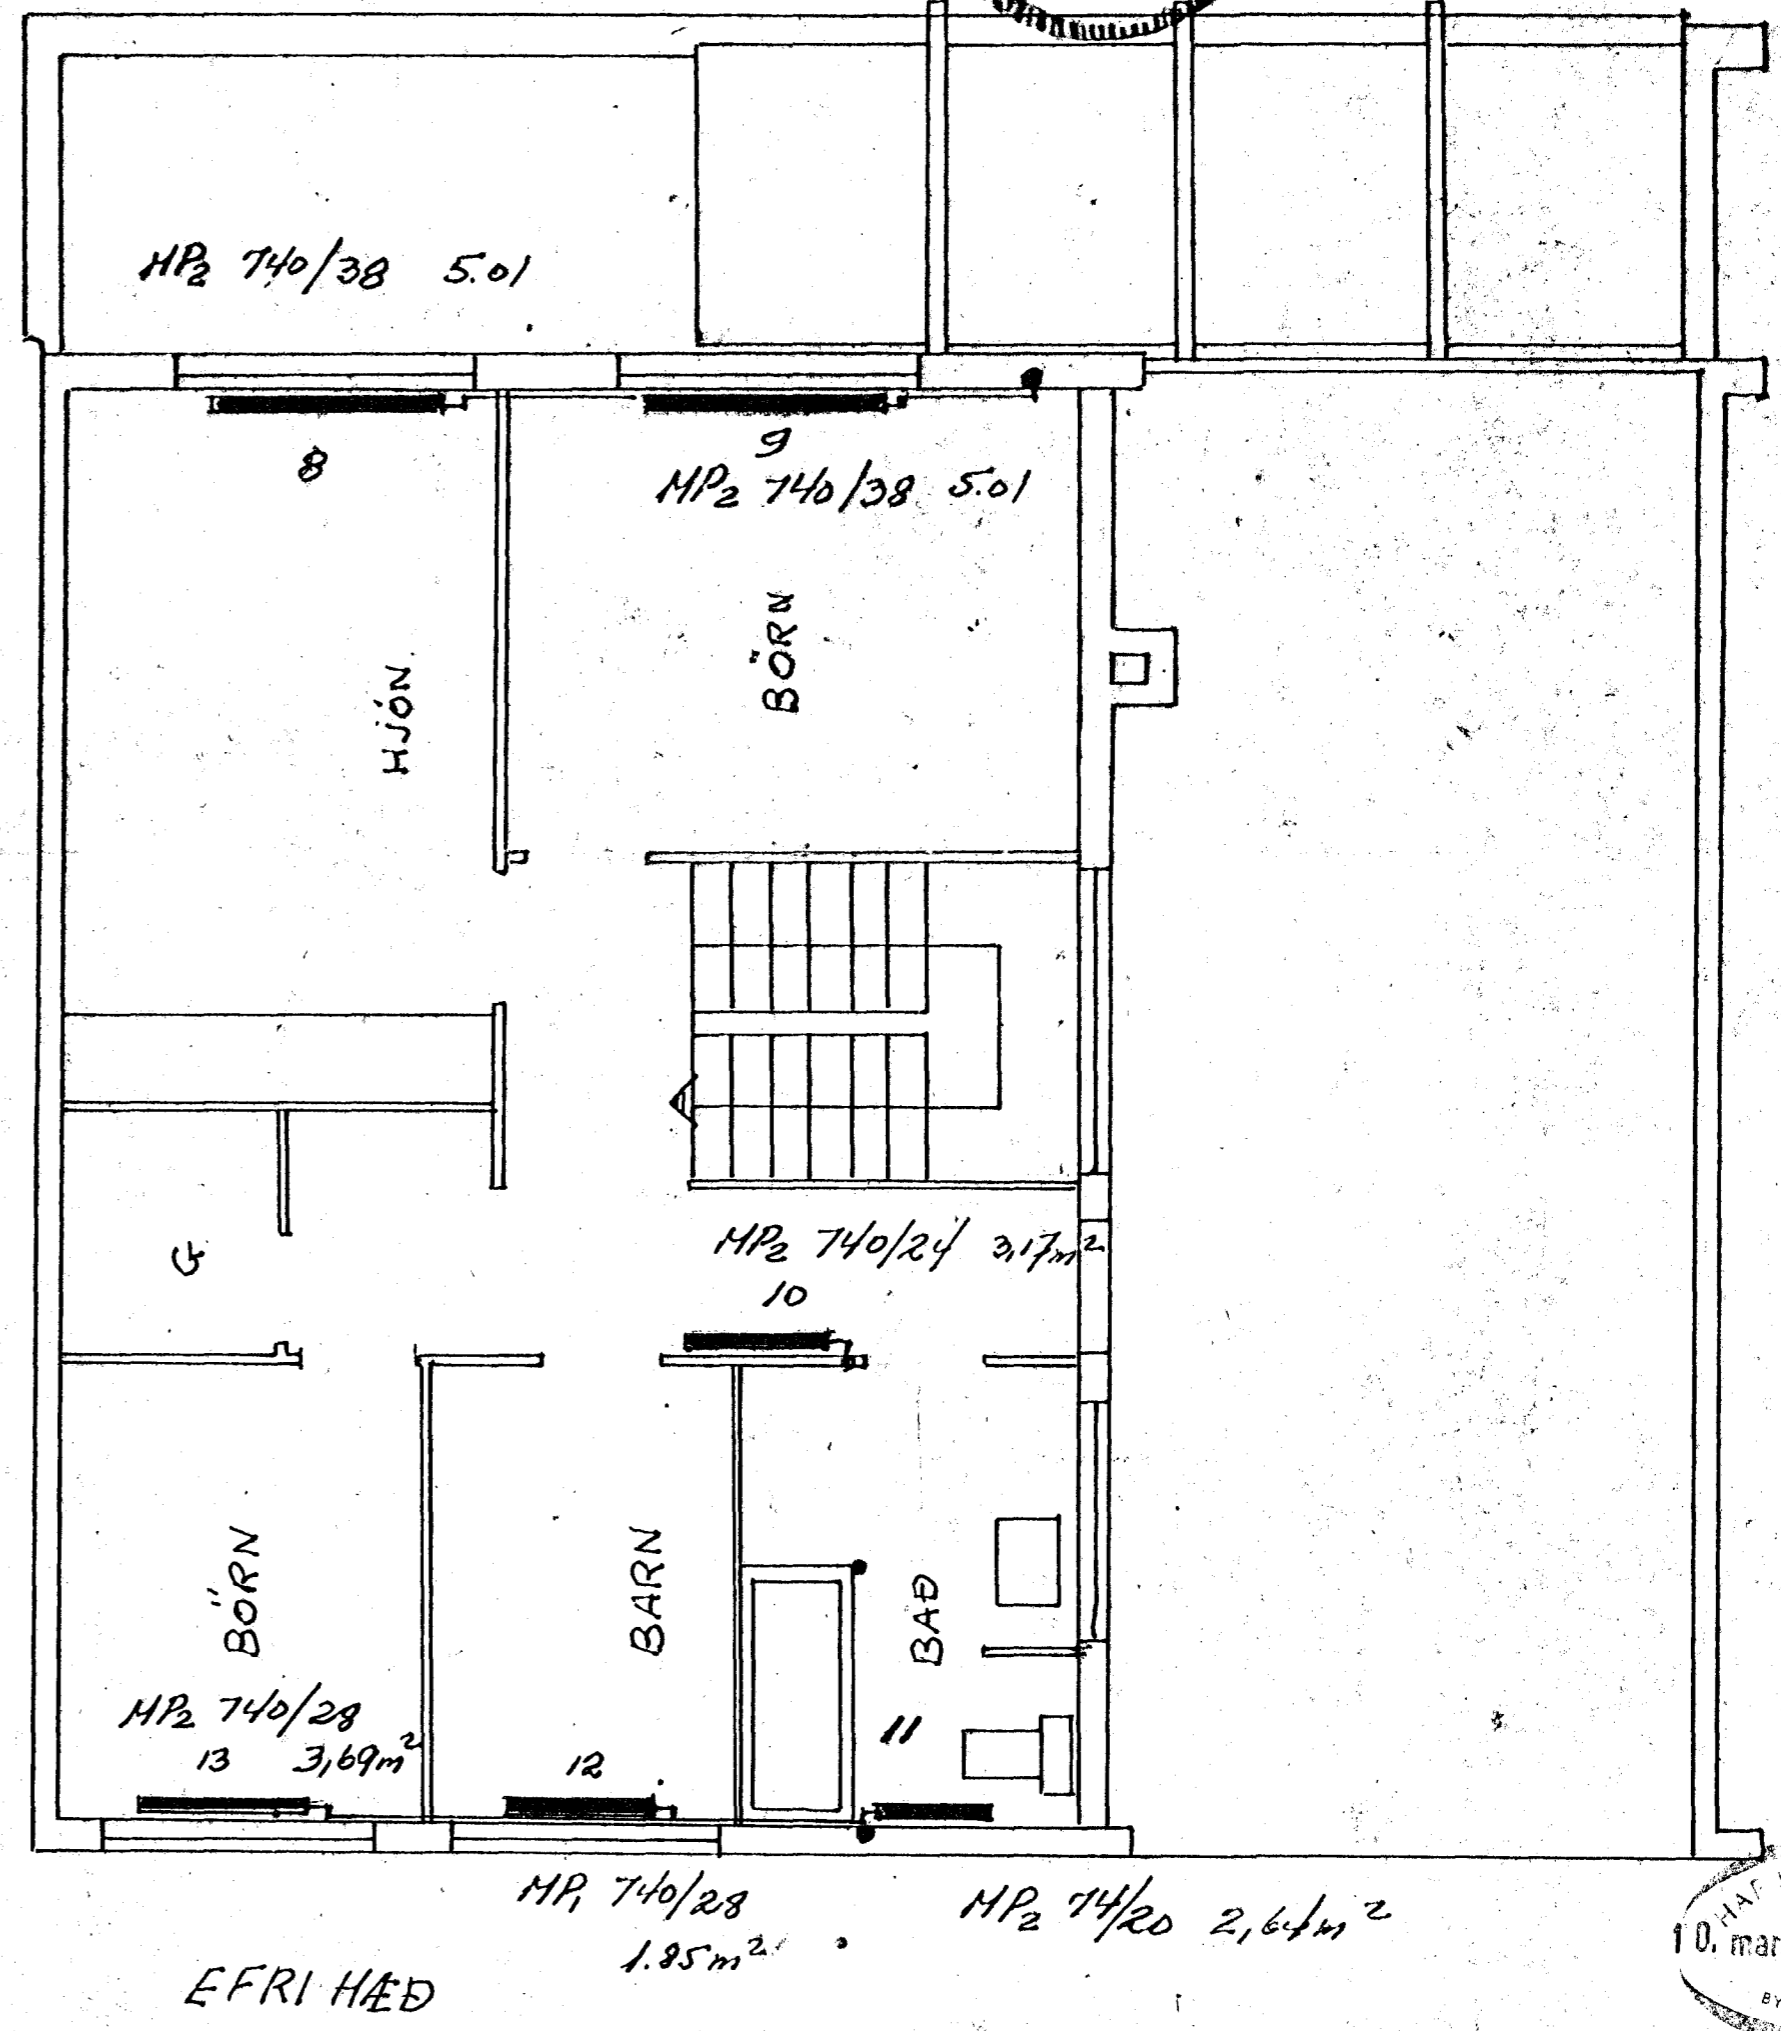


HP₂ 440/90 = 10.8m².

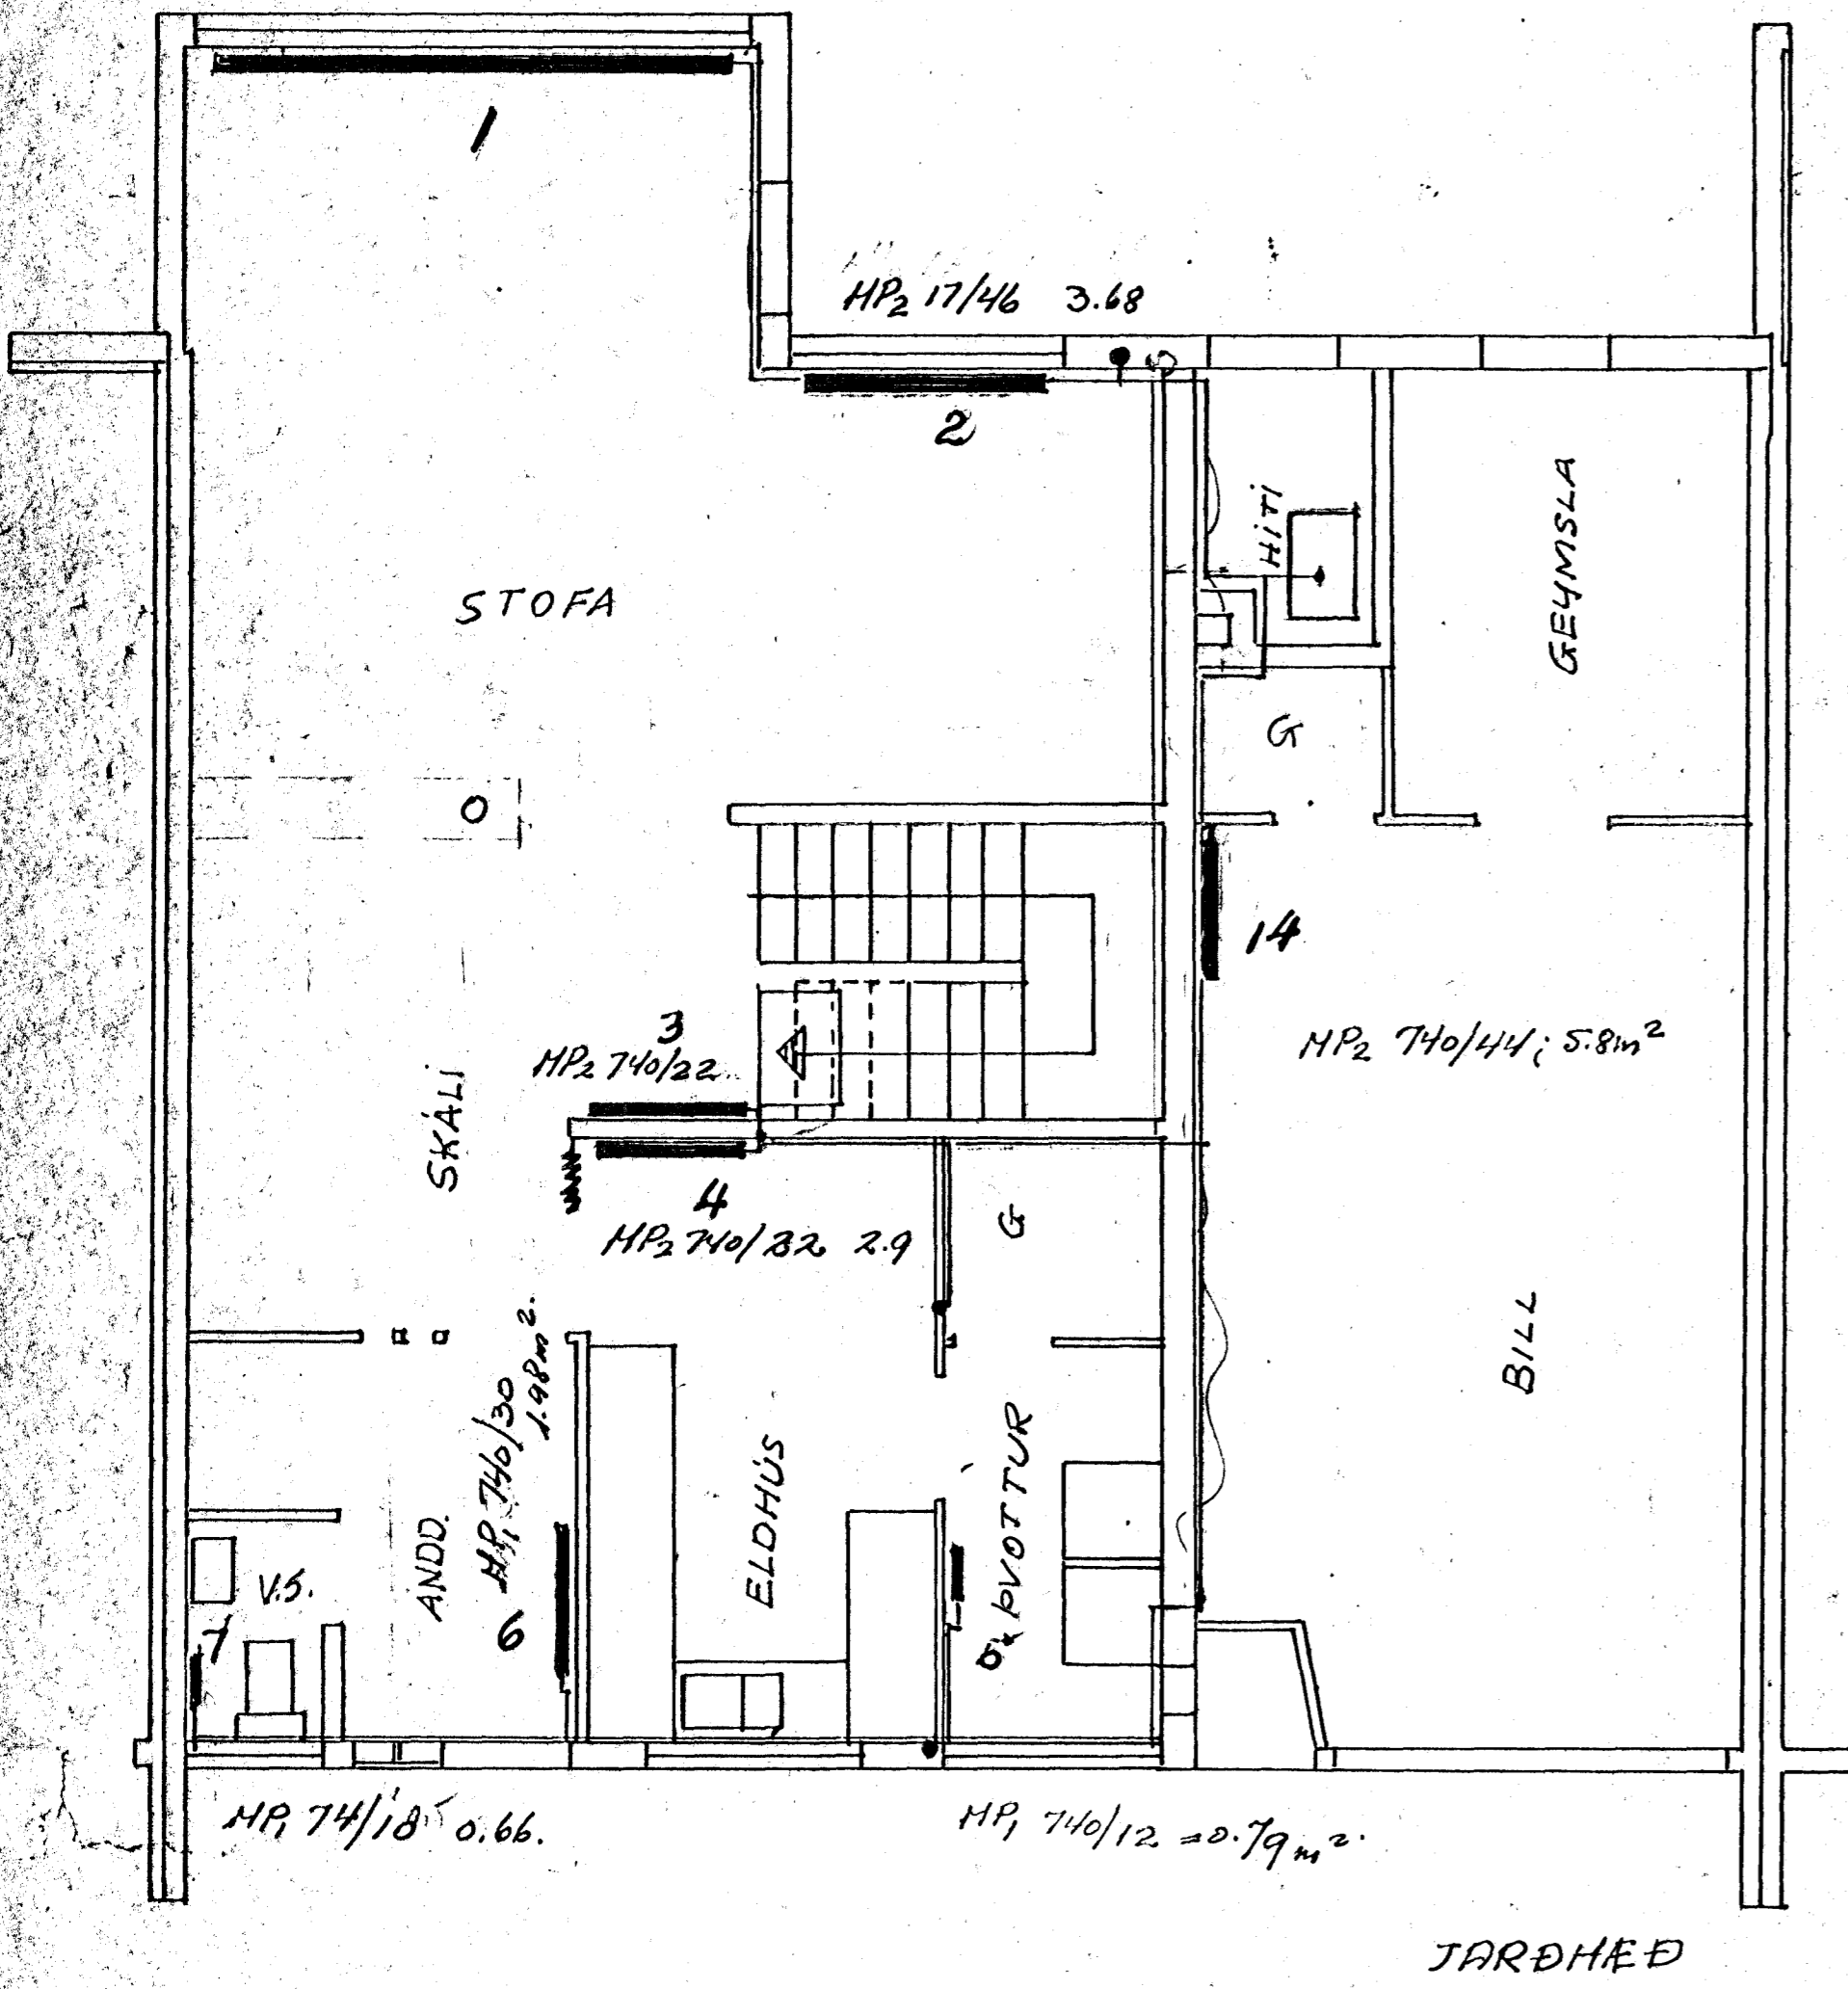

MÍÐVANGUR 151	H	TEIEN.	SKAÐ
MÍÐSTÖÐVARLÖGN	1:50	DAGA	20/4/78
KOLBEINN JÓNSSON	TEIEN. NR	7.372	18/4/78
TEIEN. FR MFI	7214		
	BL. 1		