


Asamynd af neyzluvatnslögn
Mkv. 1:50

Afstöðmynd Mk. 1:500

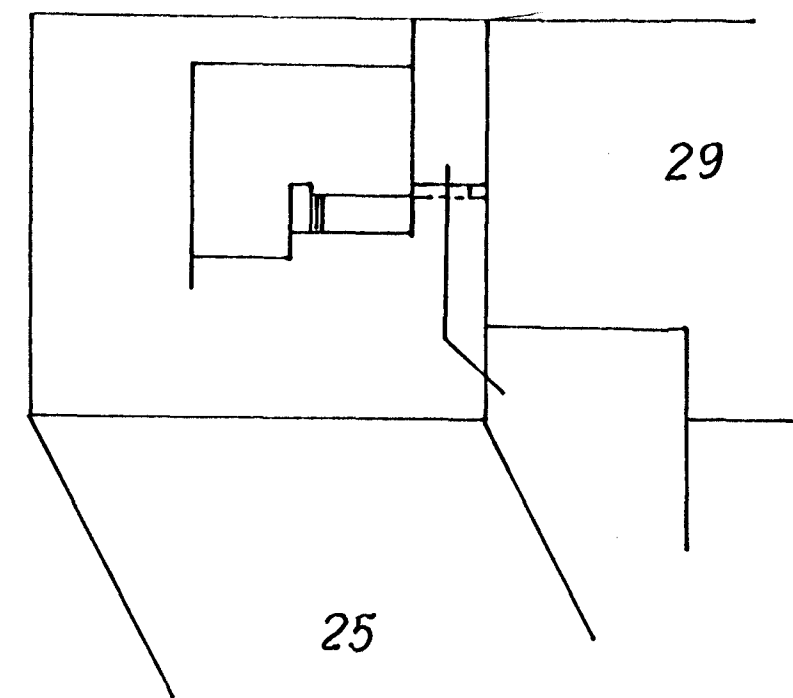

| Tafla yfir töppunarstæði | | | | | | | |
|--------------------------|------|---------|---------------|---------------|---------------|----|---------------|
| Tøki | | | Kaldir kranar | | heilir kranar | | |
| nafn | stk. | Vidd mm | | Töppunar ein. | Vidd mm | | Töppunar ein. |
| | | 10 | 20 | | 10 | 20 | |
| HL Handlaug | 3 | 3 | | 3 | 3 | 3 | |
| BK Badker | 1 | 1 | | 1 | 1 | 1 | |
| Ev Eldhúsvaskur | 1 | 1 | | 1 | 1 | 1 | |
| bv Þvottahúsvaskur | 1 | 1 | | 1 | 1 | 1 | |
| G Gardvatn | 1 | 1 | | 1 | | | |
| St. Steypibad | 1 | 1 | | 1 | 1 | 1 | |
| adrir kranar | 2 | 1 | | 1 | | | |
| Alls | | | | 9 | | 7 | |
| vs. Salerniskassar | 2 | 2 | | 2 | | | |
| Samtals | 13 | | | 12 | | | |
| Önnur tøki | | | | | | | |
| b.v. Þvottavél | 1 | 1 | | 1 | 1 | 1 | |
| Töppunareinöngar | | 13 + 9 | | | | | |
| Heimað er φ 1 1/2" | | | | | | | |
| Götuoð | | | | | | | |

MIDVANGUR 27

Neyzluvatnslögn Mk. 1:50

Rekn.: S. A. G. Teikn.: A. B. K. Yfirt.: S. A. G.

Þiguidur H. L. Gunnarsson teknif.

Teikn. Rögust B. Karsson. Nr. V 4