


Aflœmiskrúfa á ofnum

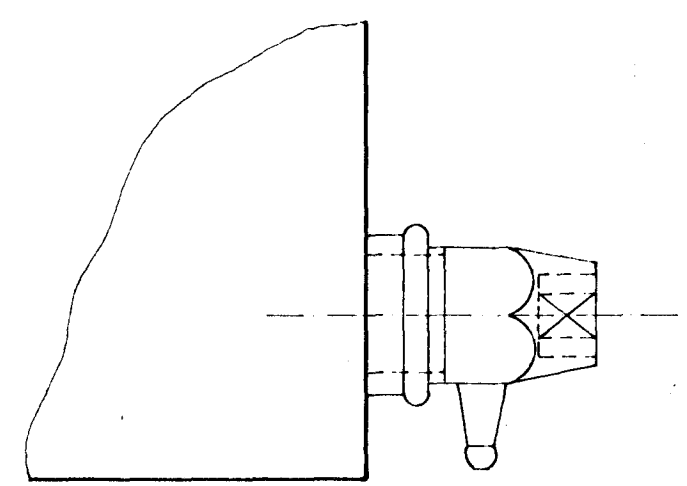

Ath.  
 Allar ofnatengingar eru 40mm.  
 Allir ofnar unionlengist.  
 Allir ofnar hafi tvístillihana og loftskrúfu.  
 Ofnar hafi aflœmiskrúfu.

Fj.	Heiti	Hl.nr.	Teikn.nr.	Efni	Aths.
Dags.	Leibrétting	Dags.	Leibrétting		
Breyting					
<b>VERKFRÆDISTOFA</b> <b>GÚDMUNDAR &amp; KRISTJANS</b> Laufásveg 19 Sími 14425				Mkv.	Verkf. 4.72
				1:50	Teikn. 11.71
					Yfirf. ORK
				Samþ.	
<b>MIDVANGUR NR. 33</b> Rörarúmynd Hitalögn				Dagbók nr.	TEIKNING NR.
					<b>2G-1-86</b>
				Verk nr.	blað af