


OFNASKRA $\Delta T 40^{\circ}C$

NR.	HITATAF KCAL/T	OFN-RUNTAL	TENGI
1	270	V 63 / 1800	A B 10
2	860	V 63 / 1800	A D 10
3	610	V 77 / 700	A B 10
4	1110	3 V 91 / 800	A B 10
5	830	V 63 / 1700	A D 10
6	1400	C 7 / 2 / 2800	A D 10
7A	2300	2 V 63 / 900	C D 10
7B		2 V 63 / 2400	C B 10
8	1120	2 V 63 / 1500	A D 10
9	570	V 70 / 1100	C D 10
10	790	2 V 63 / 1000	C D 10
11	850	V 70 / 1600	C B 10
12	630	V 77 / 1100	C D 10
13	590	V 70 / 1100	C D 10
14	1040	3 H 49 / 1400	C D 10
15	530	2 V 63 / 600	C D 10
16	7000	2 V 77 / 6000	A D 15

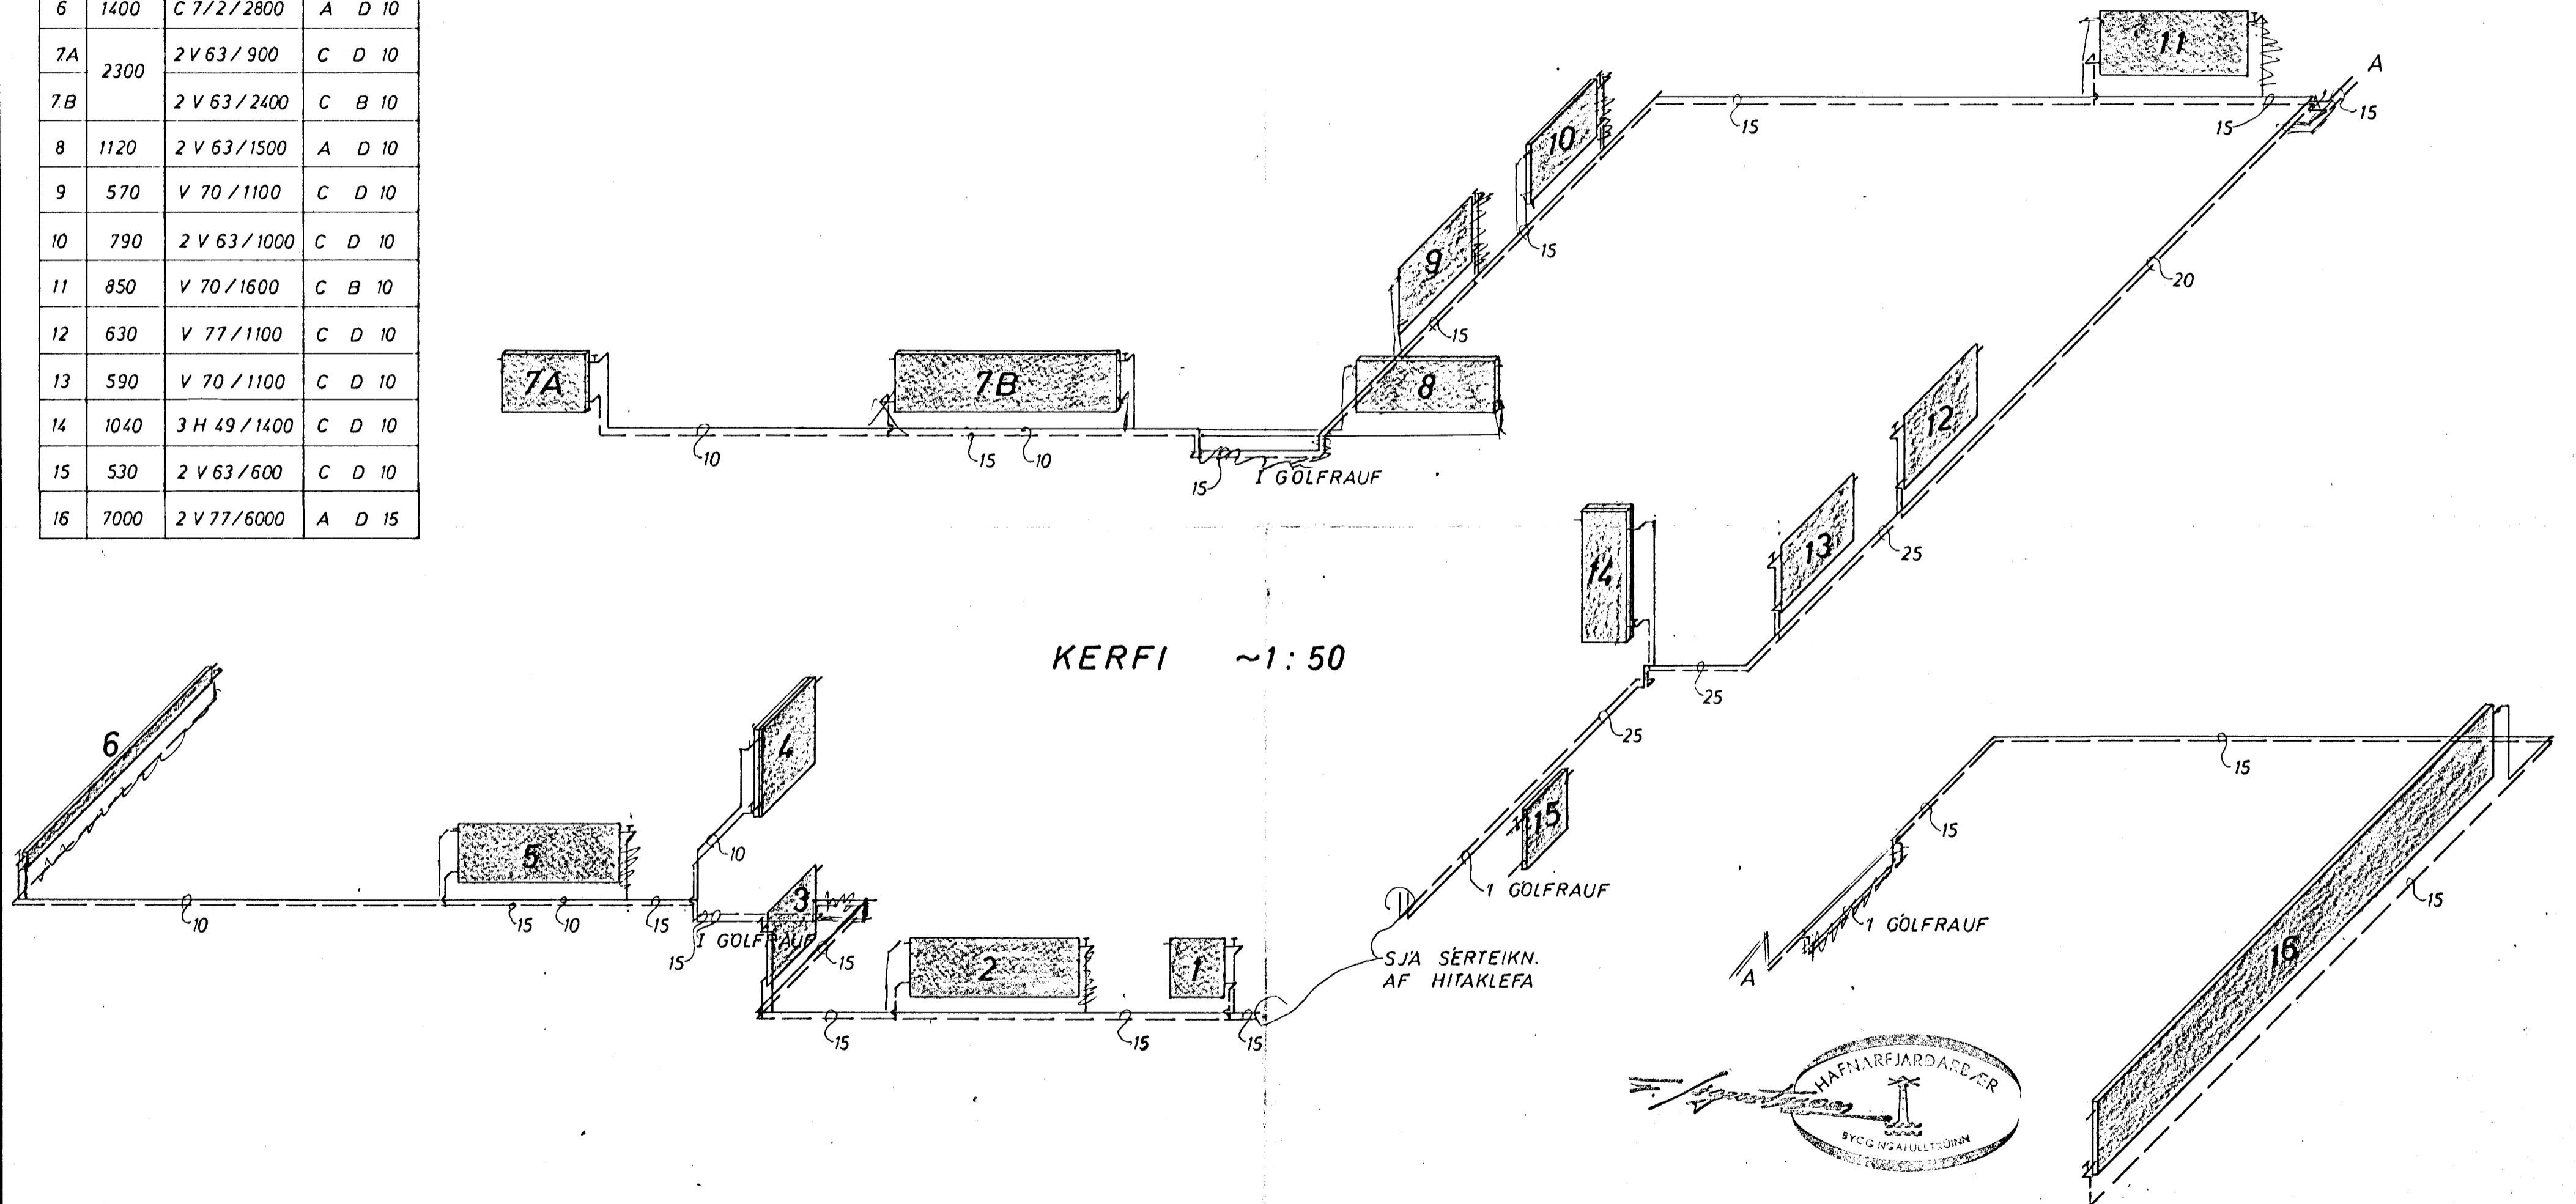

MIDVANGUR 37	MÆLIKVARÐI ~1:50	VERK 7217	TEIKN NR 9
HITALÖGN KERFI	Hannað: <i>AS</i>	Yfirfarð: <i>FB</i>	DAGS JULÍ '73
JÓHANN GUNNAR BERGFÓRSSON VERKFR MVFI KÖLDUKINN 9 • HAFNARFIRÐI • SÍMI 52895	Teiknað: <i>W.</i>	Samb: <i>FB</i>	
	BREYTT		