


(SUDUR) MIDVANGUR

AFSTAÐA 1:500

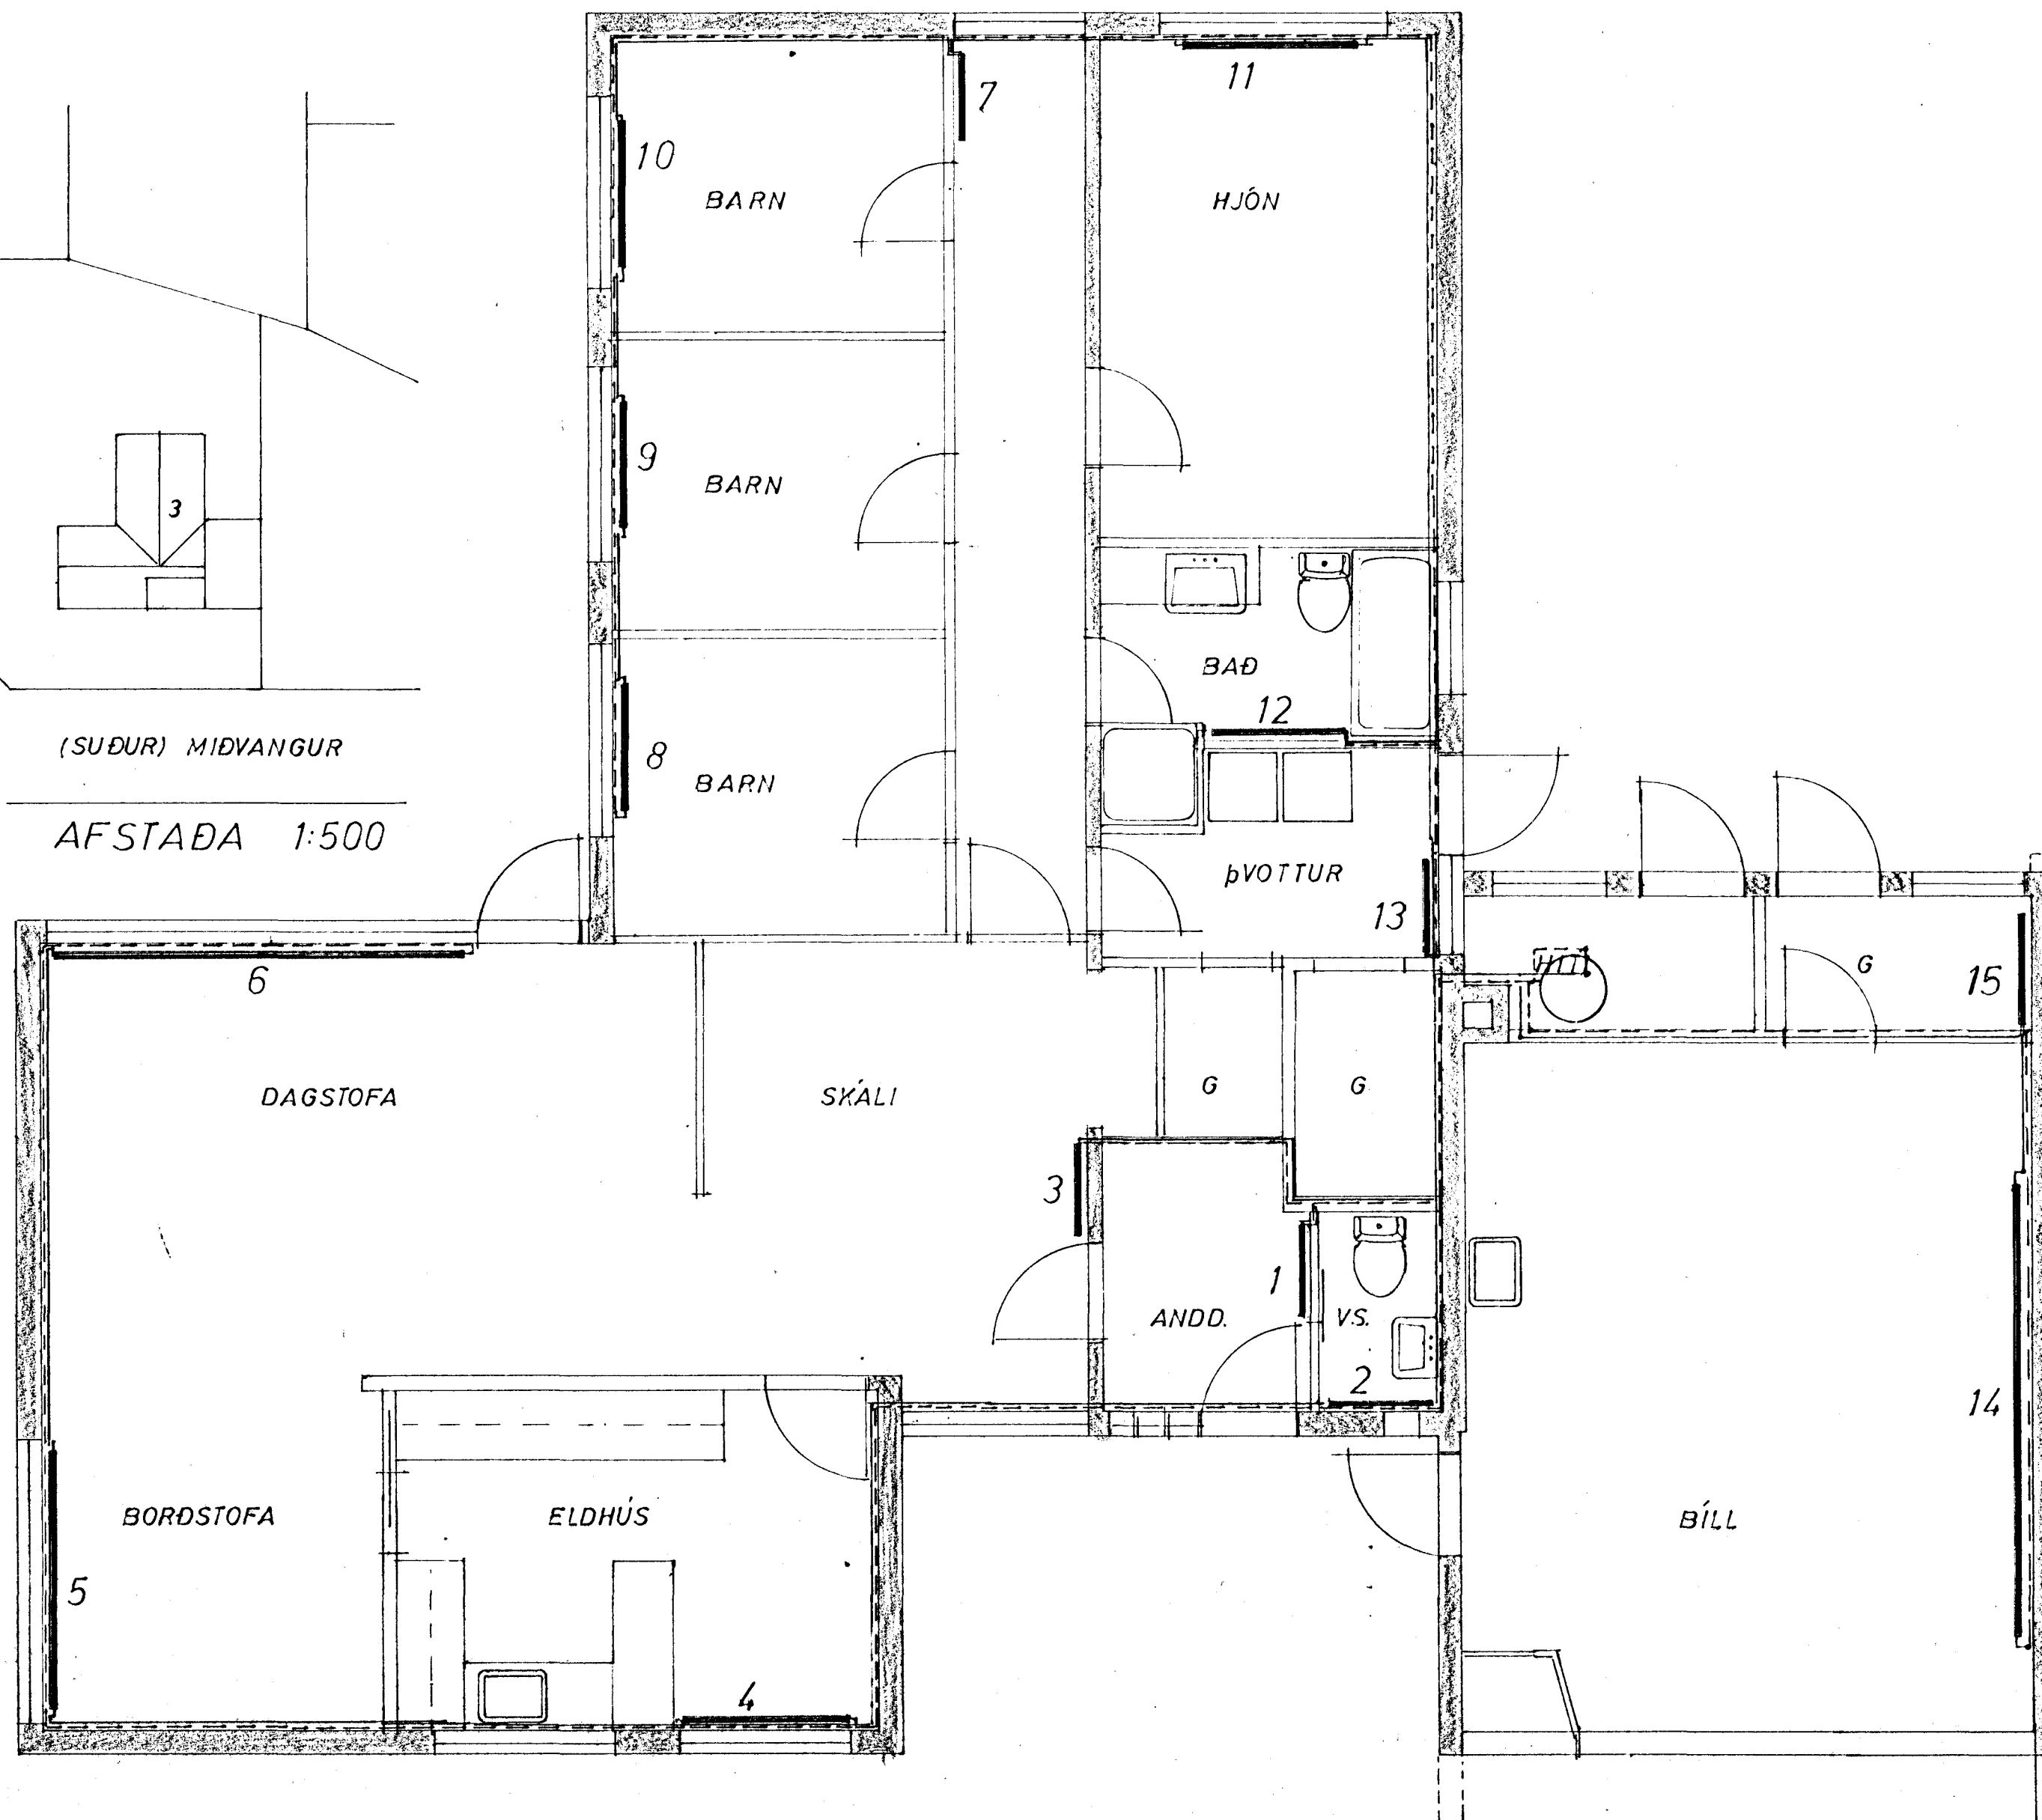

OFNASKRÁ $\Delta T 40^{\circ}C$

NR	HITATAP KCAL/T	OFN-PANEL	TENGI
1	950	P3/740/800	A+B 10
2	320	P/500/880	A+B 10
3	790	P3/590/800	A+B 10
4	1445	P3/590/1520	A+D 10
5	1200	P2/440/2240	A+D 10
6	2250	P3/440/3600	A+D 10
7	505	P2/590/720	C+D 10
8	740	P2/590/1120	C+B 10
9	740	P2/590/1120	C+B 10
10	880	P2/590/1280	C+B 10
11	1030	P2/590/1520	C+B 10
12	500	P/590/1200	A+B 10
13	960	P2/990/800	C+D 10
14	3500	P 2/740/4000	A+D 15
15	500	P/740/960	C+D 10

SJÁ SKÝRINGAR Á TEIKN.NR 9.

GRUNNMYND 1:50

MIDVANGUR 3 HAFNARFIRÐI	M: 1:50 1:500	VERK. 7124	TEIKN.NR 8
HITALÖGN GRUNNMYND OG OFNASKRÁ	H: T: FB	Y: S: RB	DAGS. SEPT '71
JÓHANN GUNNAR BERGÞÓRSSON VERKFR MVÍ KÖLDUKINH 9	BR.		