


1. HÆÐ 1:100
LÖGN UNDIR LOFTI

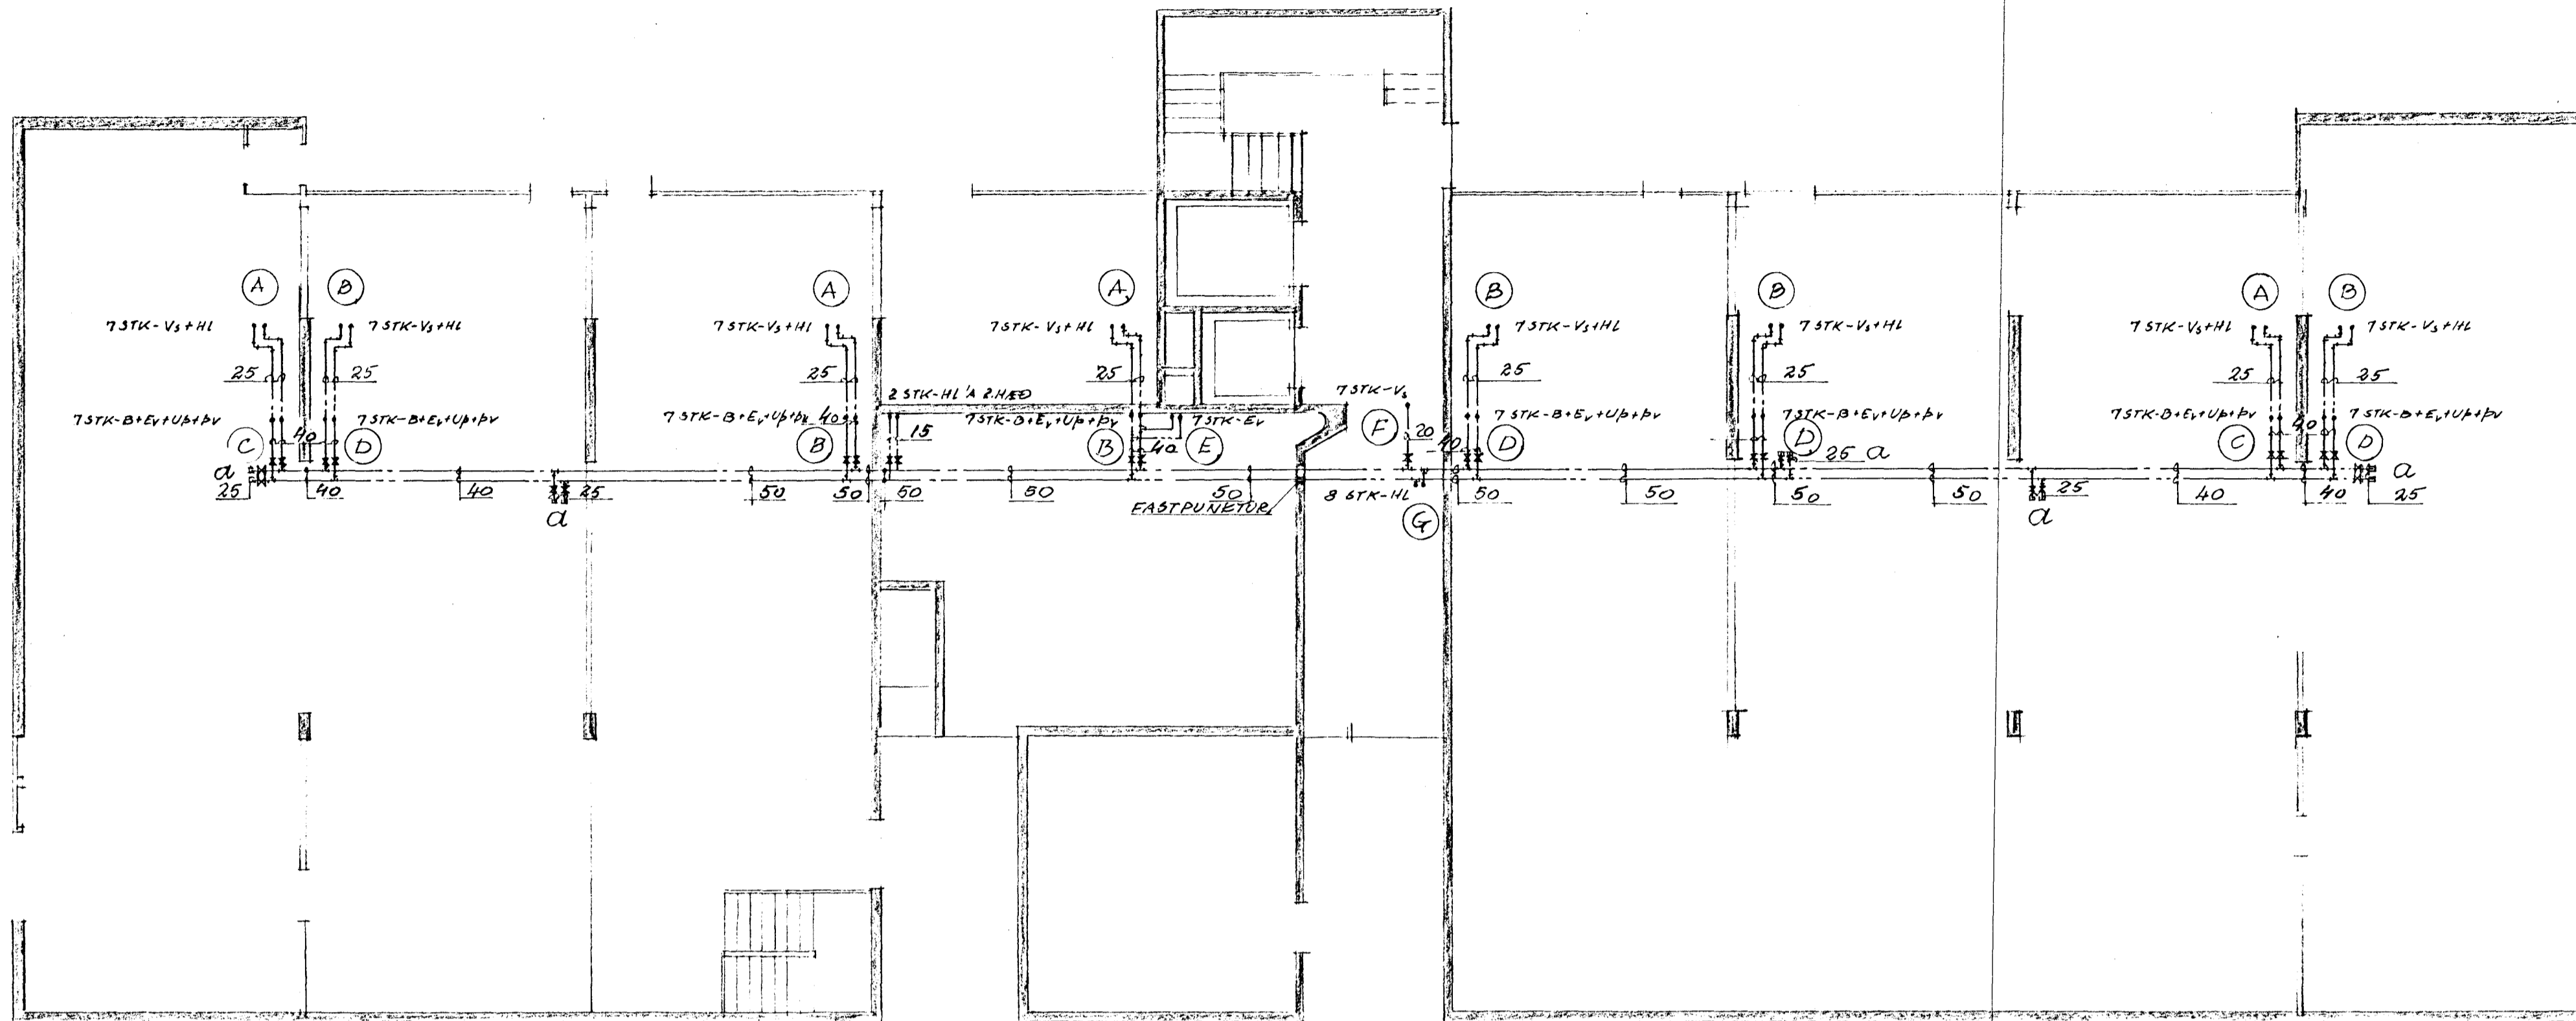


SKRÁ YFIR TÖPPUNARSTADI

SKST	NAFN	FJÖLDI	KALDIR KRANAR		HEITIR KRANAR	
			VÍDD MM	TAPP ETK.	VÍDD MM	TAPP ETK.
HL	HANDLAUGAR	66	66		66	66
B	BADKÖR	56	56		56	56
EV	ELDHÚSVASKAR	63	63		63	63
A	ÁFYLLINGARHANI	1		1	2	
	ADDIR KRANAR	1. HÆÐ			40	30
ALLS			227		215	
V/6	SALERNISKASSAR	63	63	32		
SAMTALS			259		215	
PV	ÞVOTTAVÉL	56	56		56	
UP	UPPÞVOTTVÉL	56	56		56	
OM	BBUNAHANAR	9		9	18	
SAMTALS TÖPPUNARENINGAR			389		+ 215 = 604	
HEIMTÆÐ			65MM			
GÖTUÆÐ			100MM			

* TENGISTÚAR MEBETIR - CL-FYBIR TEKI Á 1. HÆÐ.

KJALLARI 1:100
VATNSINNTAK

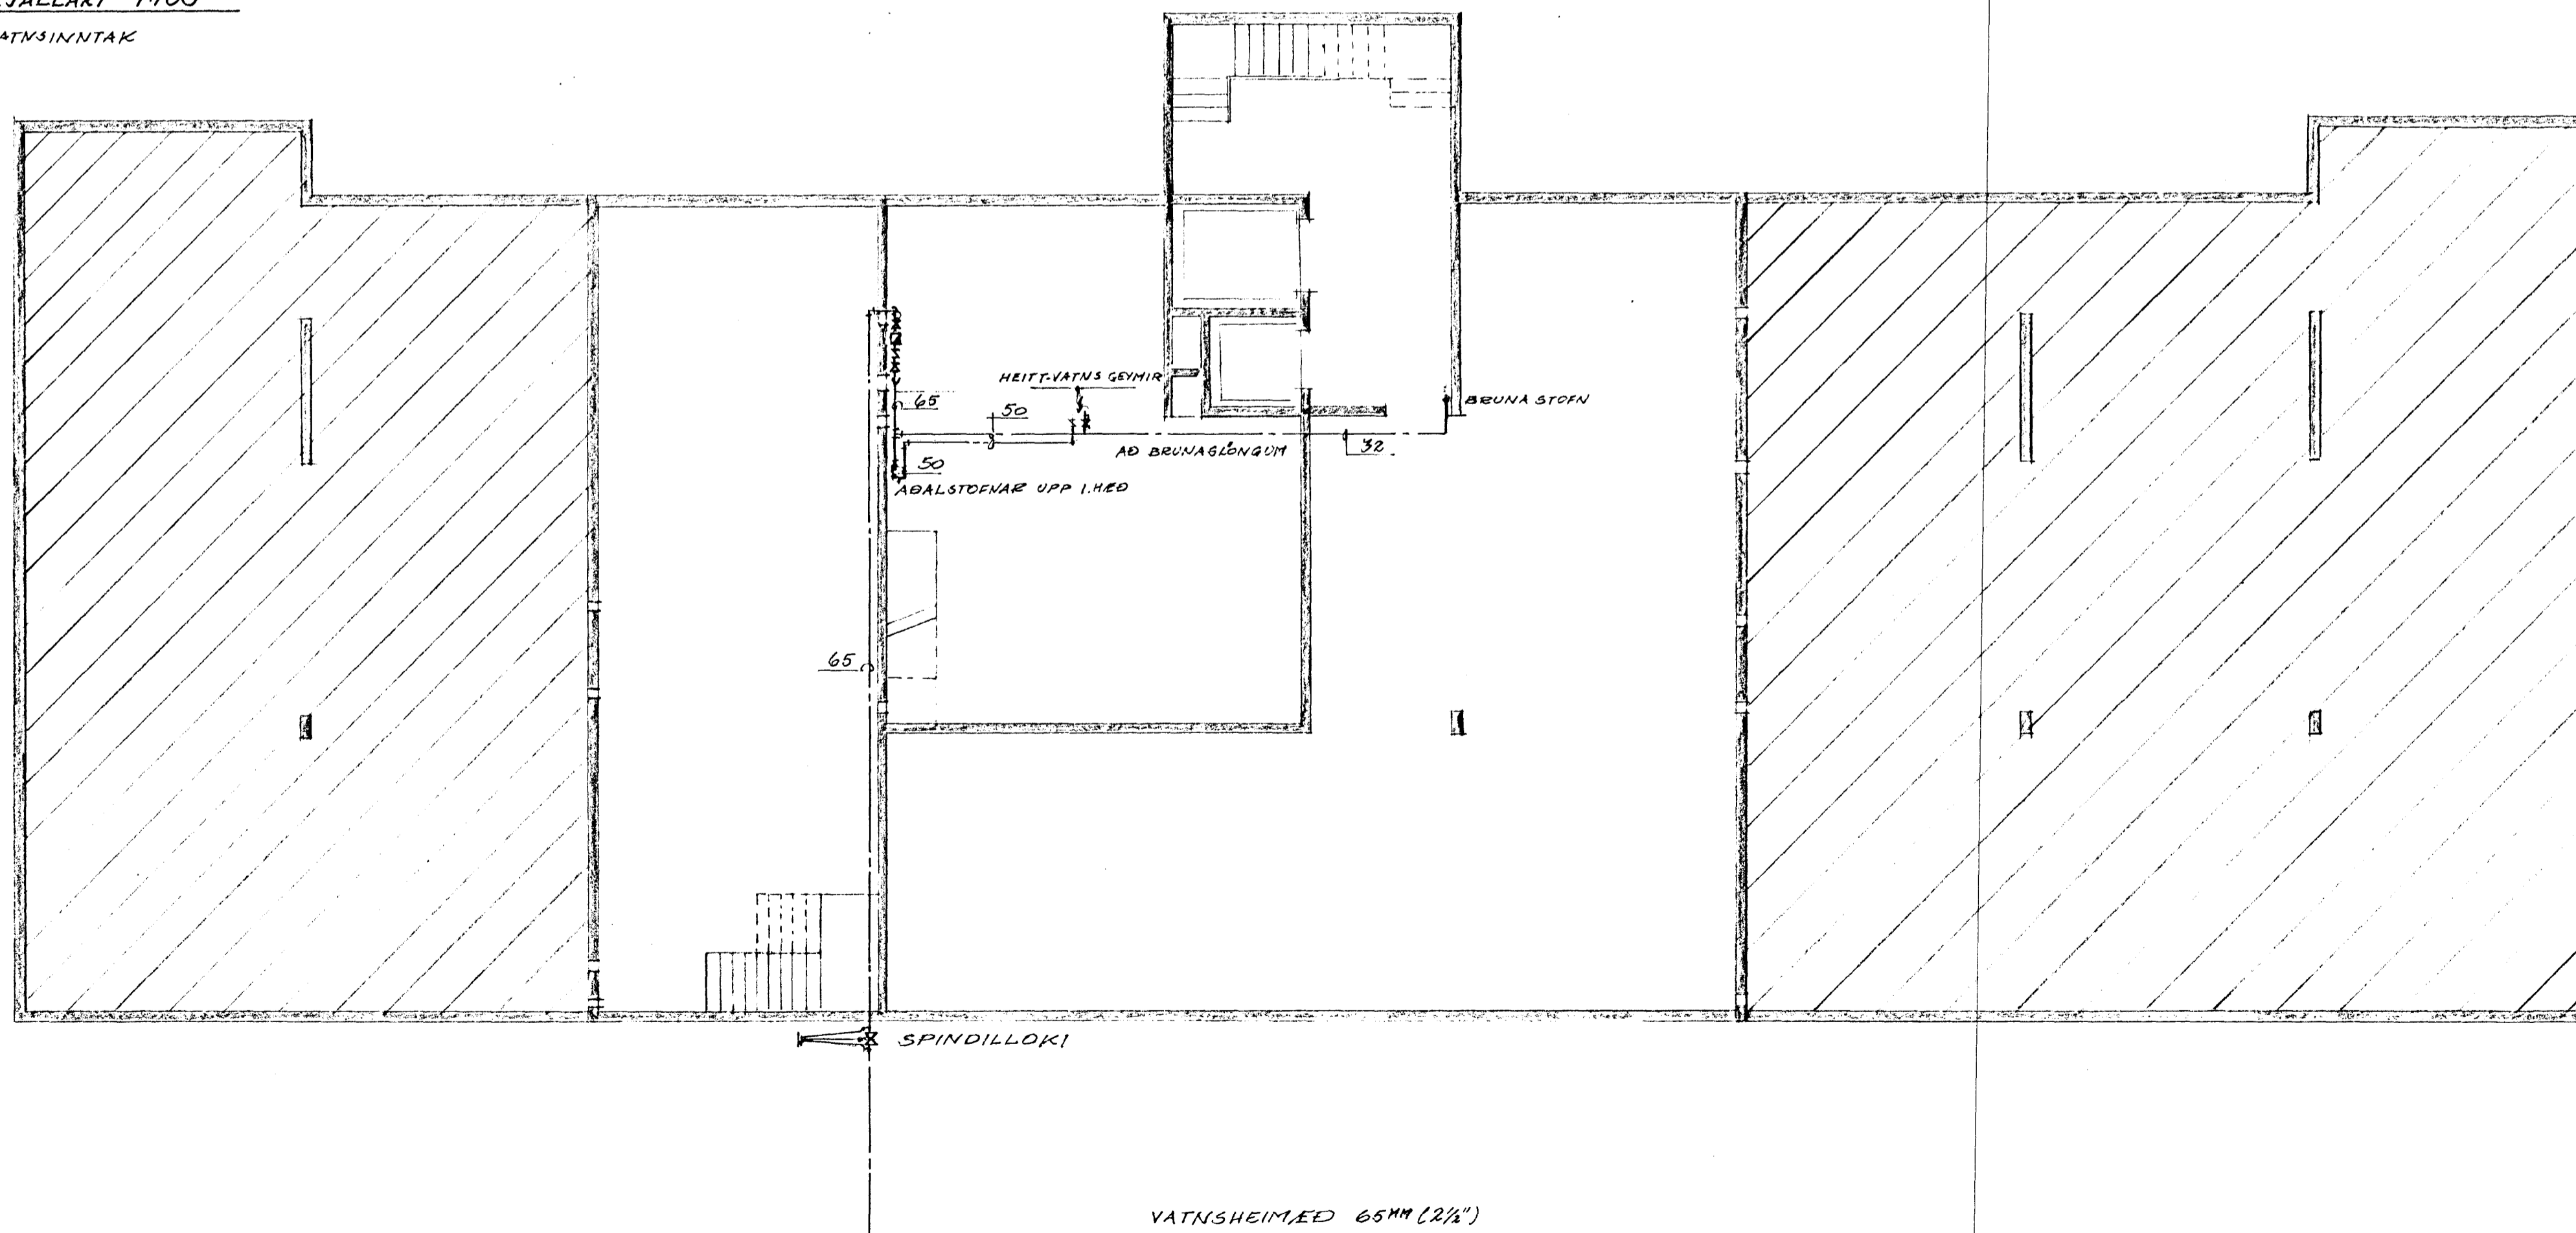

ALLT LAGNAREFNI INNAHÚSS SEAL VERA GALVANISERAÐ.
ALLAR PÍPUR SEAL MÁLA MED RYÐVARNARMÁLUNGU.
KALDAR PÍPUR SKAL EINANGBA MED PLASTHÓLKUM, EN
HEITAR PÍPUR MED GLEBULLABHÓLKUM 1.5-2.0CM.
ALLAR PÍPUR SEAL VEÐJA MED SÍGALPAPPA EÐA PLASTBEUNINGUM,
EINSTREYMISLOKI SÉ VIÐ ÞVOTTAVÉLAR.



K.H. HAFNARFIRÐI
VERLUNARMIDSTÖÐ, NORÐURBA
VATNSLÖGN, HEIMTÆÐ, GRUNNLÖGN
V. 541001 U.V-008
1:100 Dsg. 29.11.71
M.A. M.A.
Töfnitöfa S.I.S.