




VATNSLÖGN - RÚMMYND - AUSTURENDI ~ 1:50

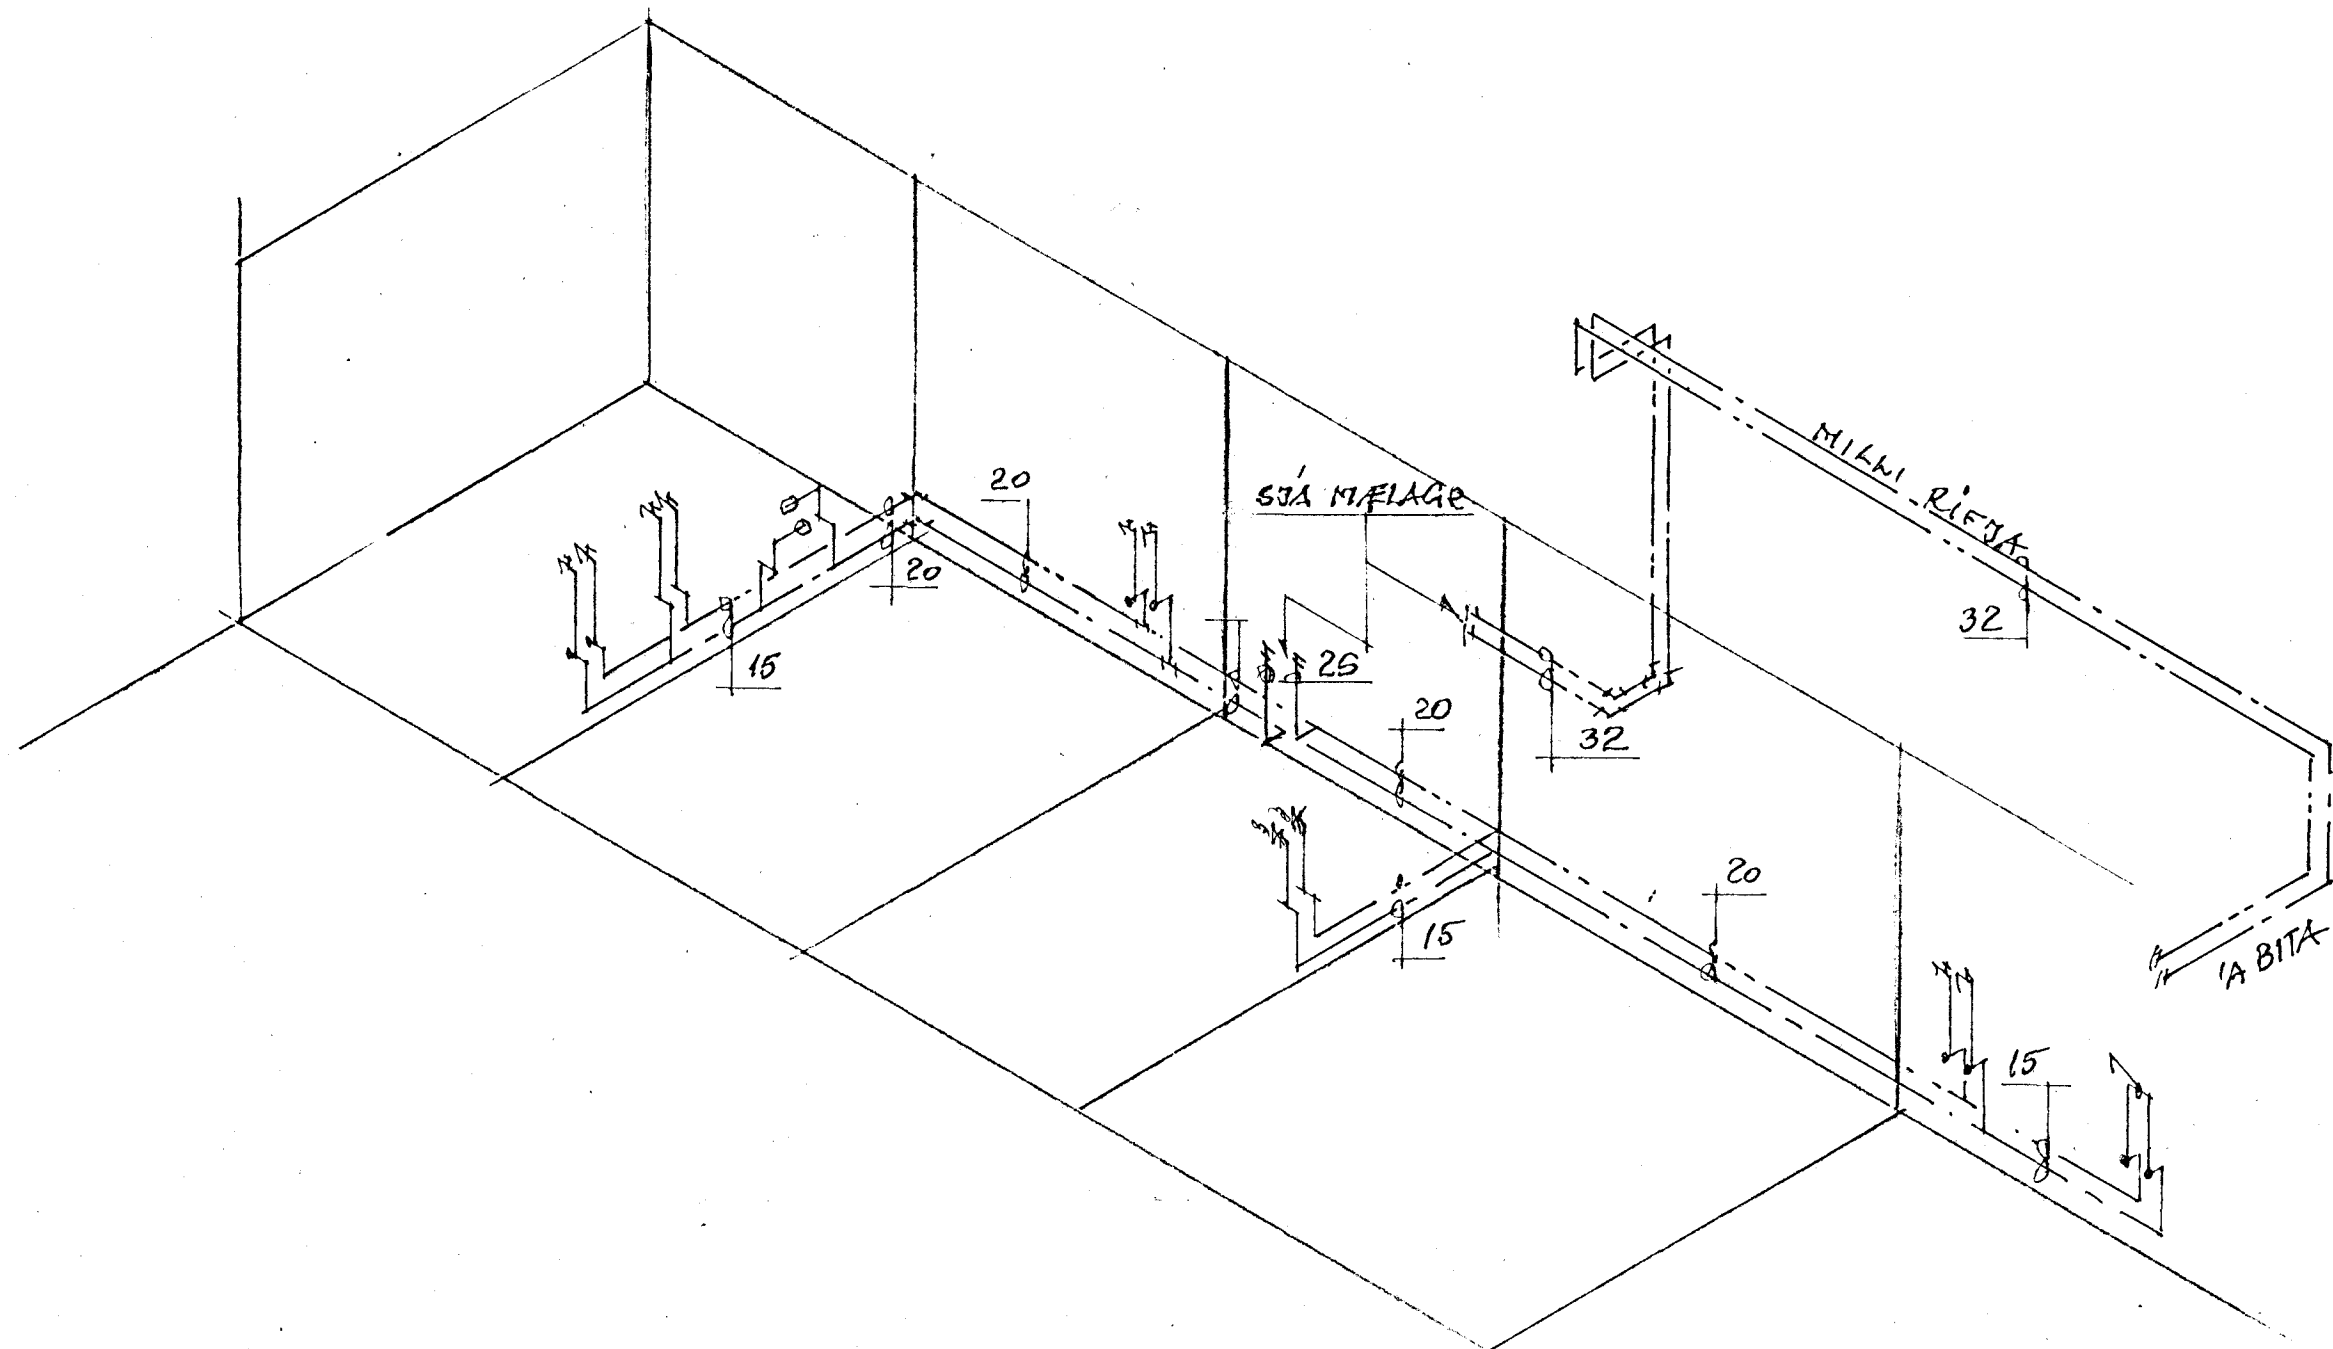



VATNSKLEFI - MÆLAGRINDUR 1:20

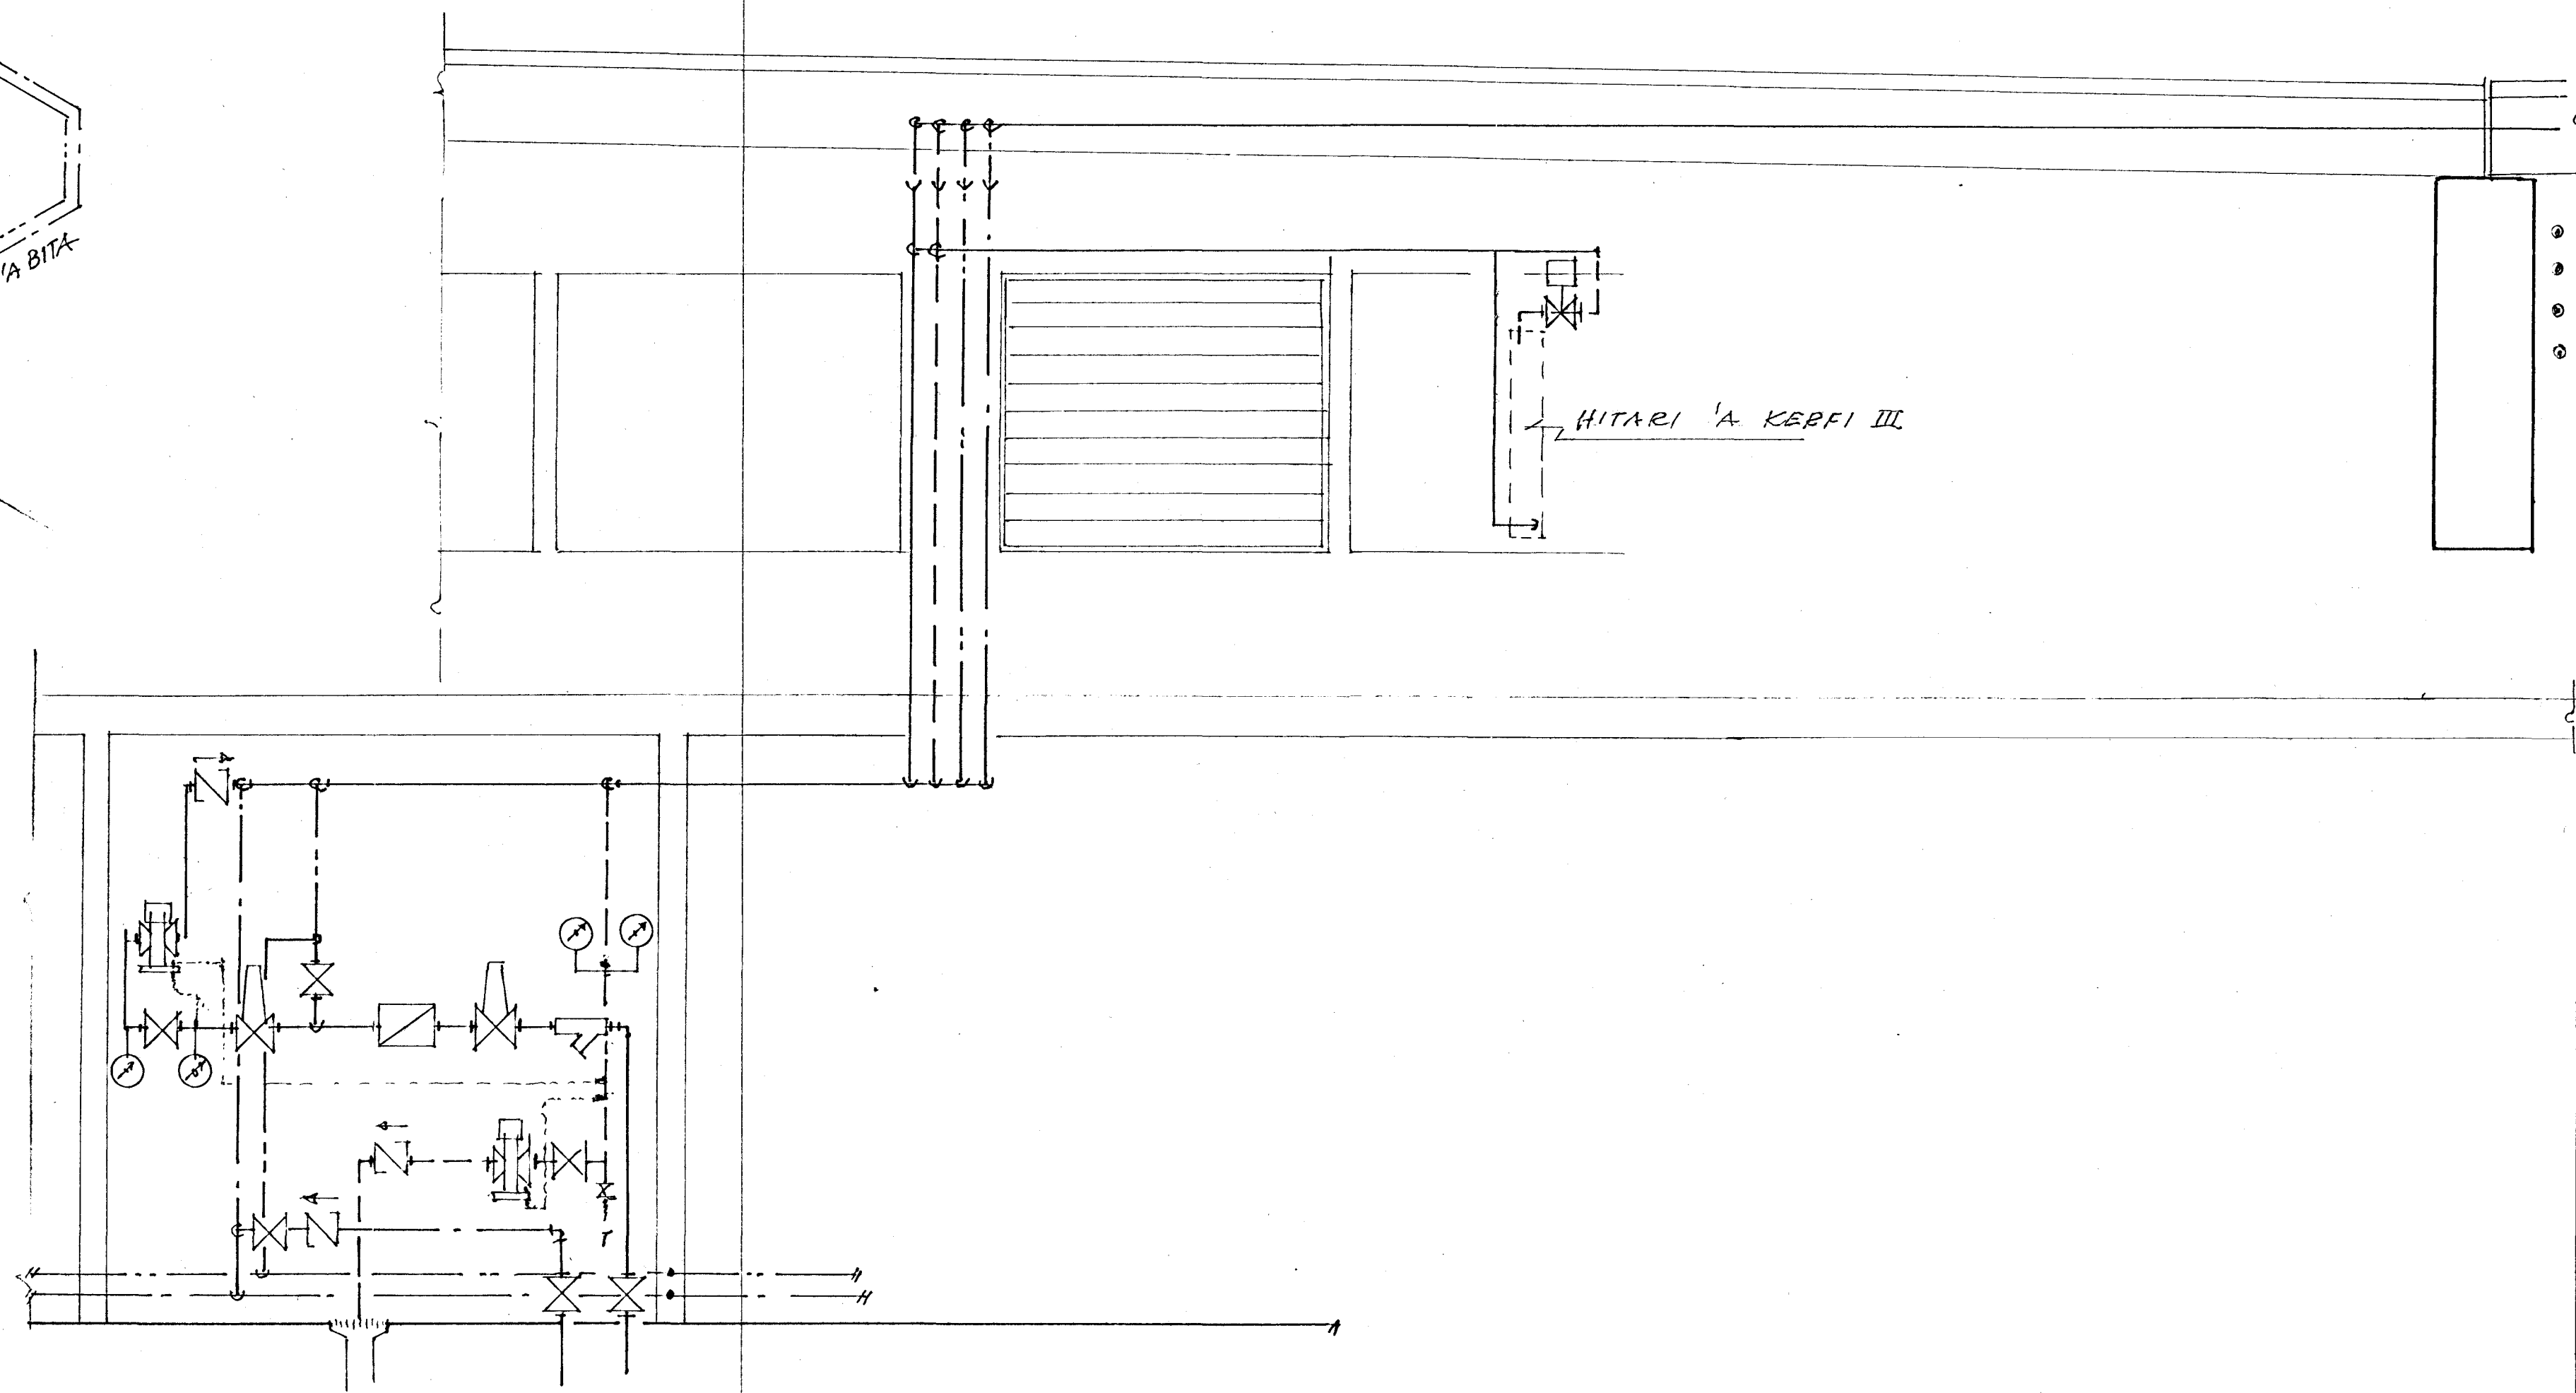

VATNSLÖGN - RÚMMYND - VESTURENDI ~ 1:50

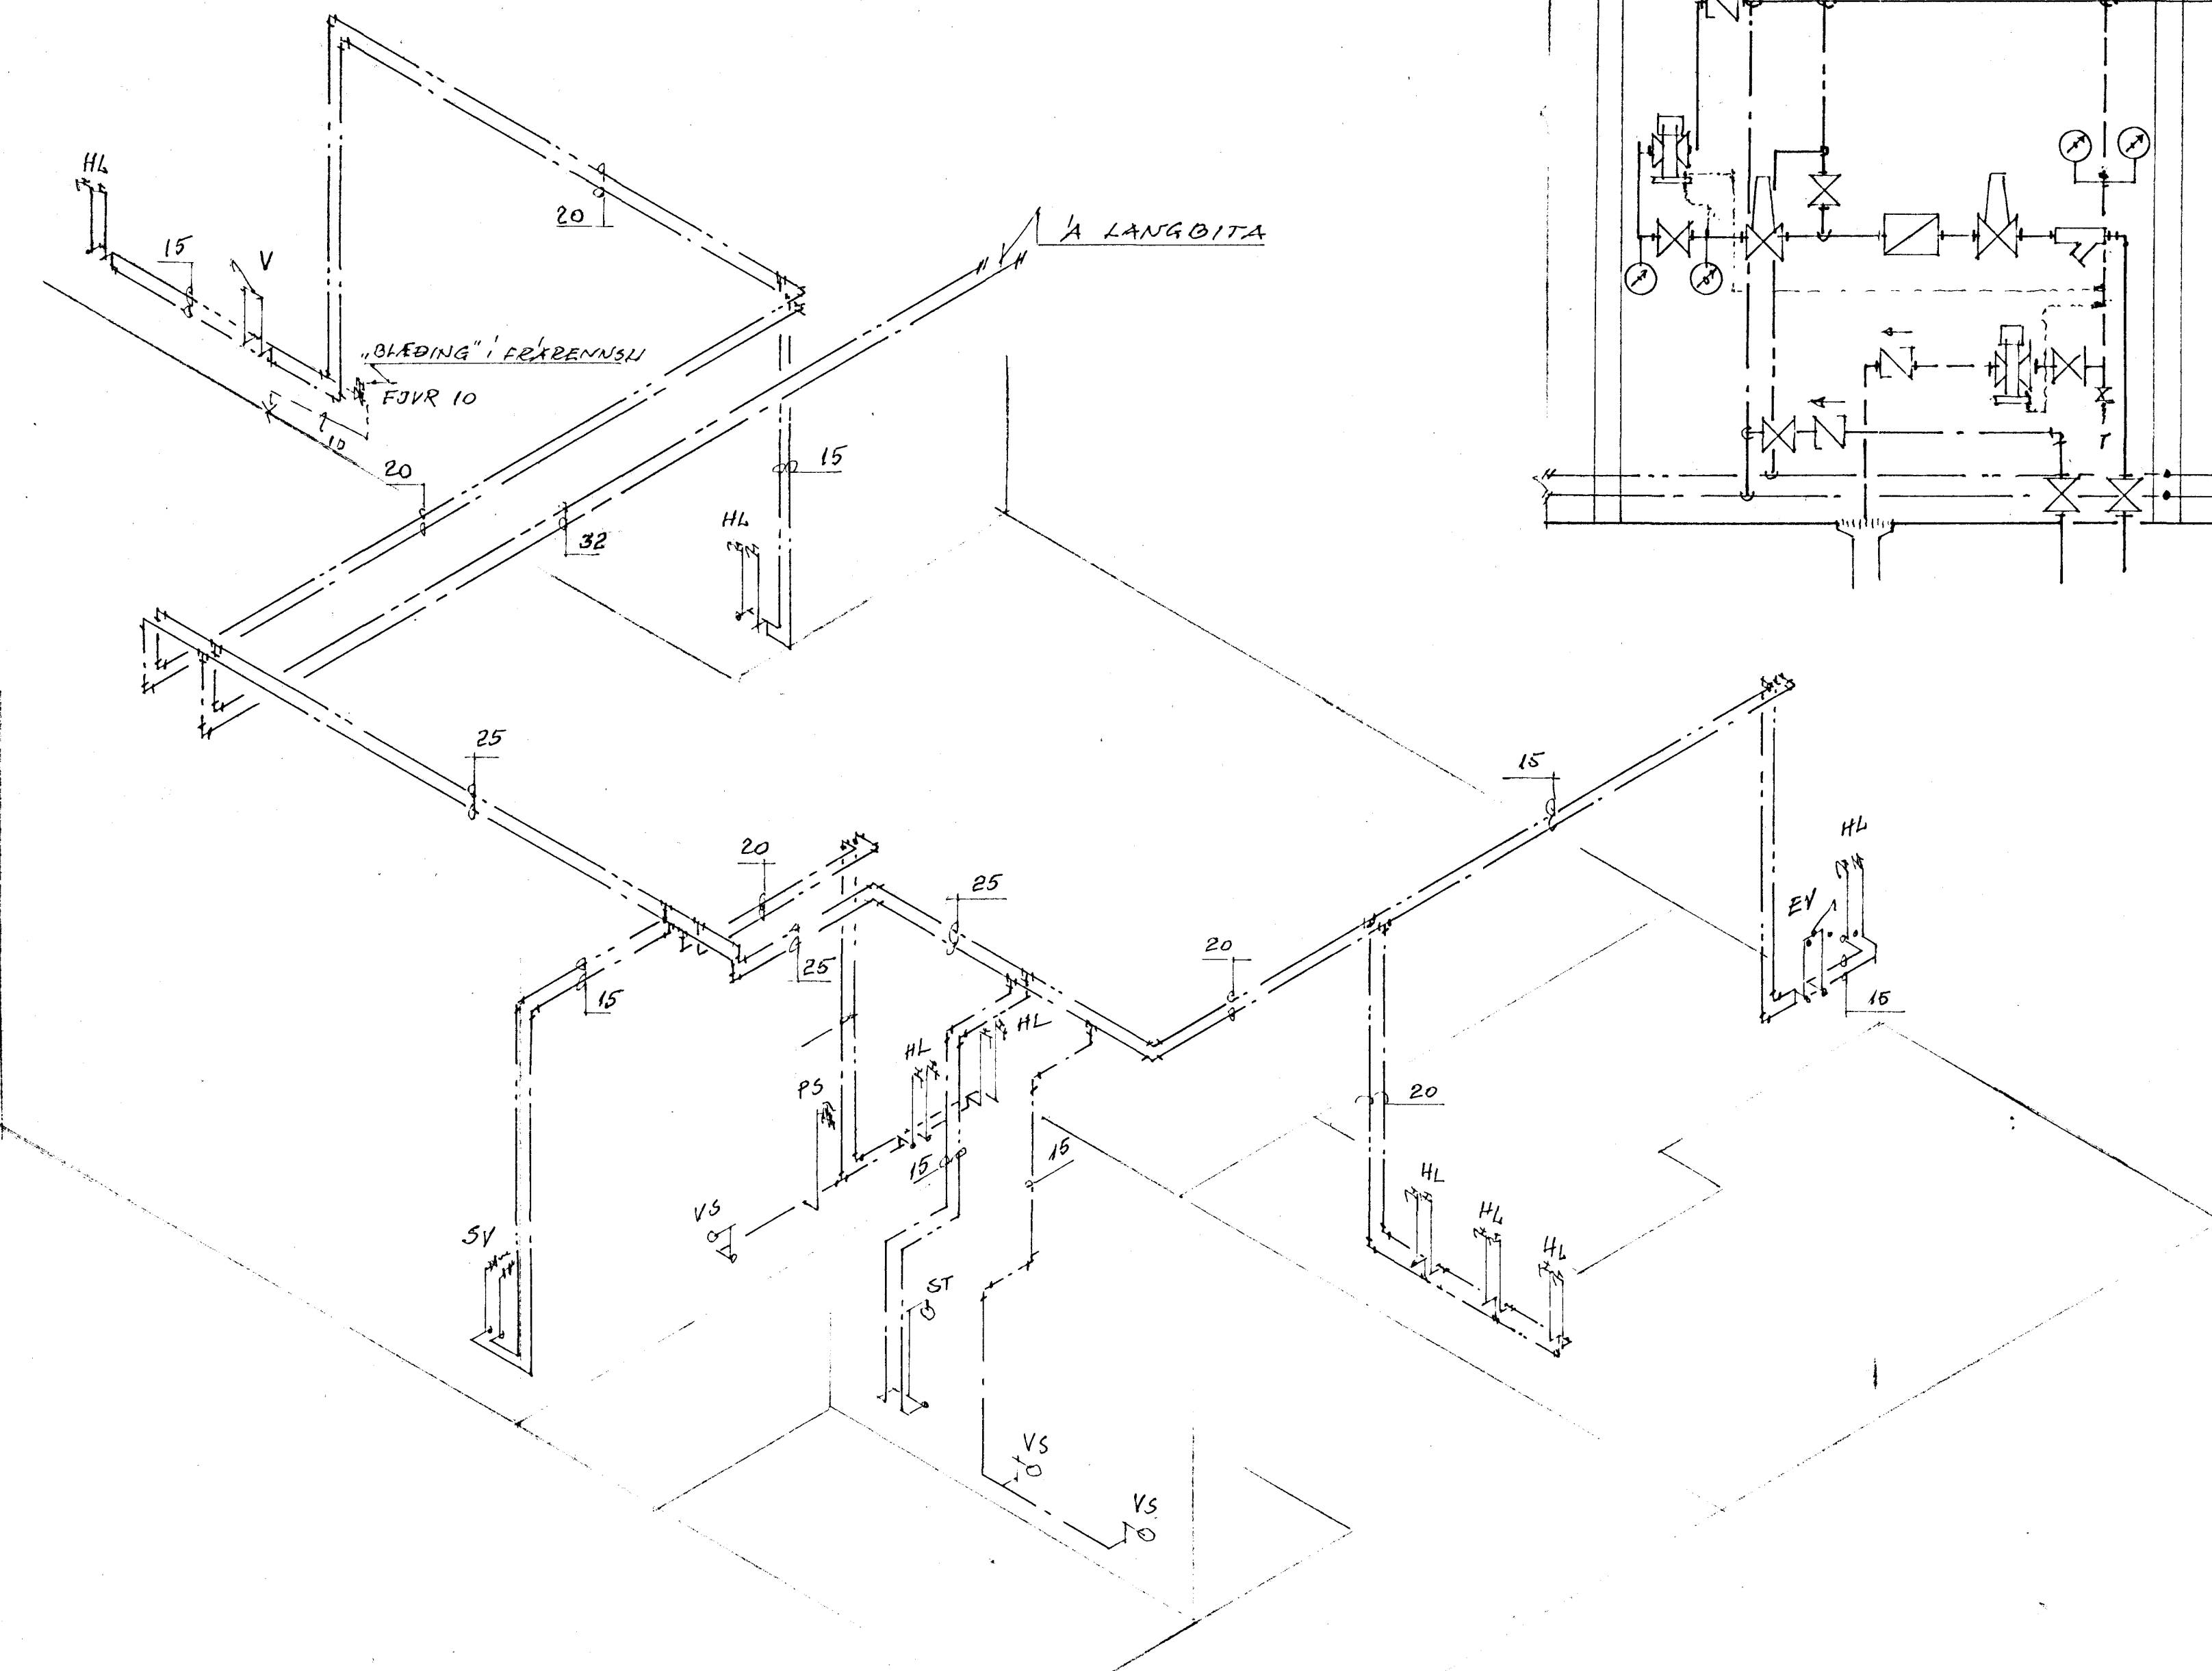

FENSLUBEYGGJUR 'A' MIÐSÚLU ~ 1:20

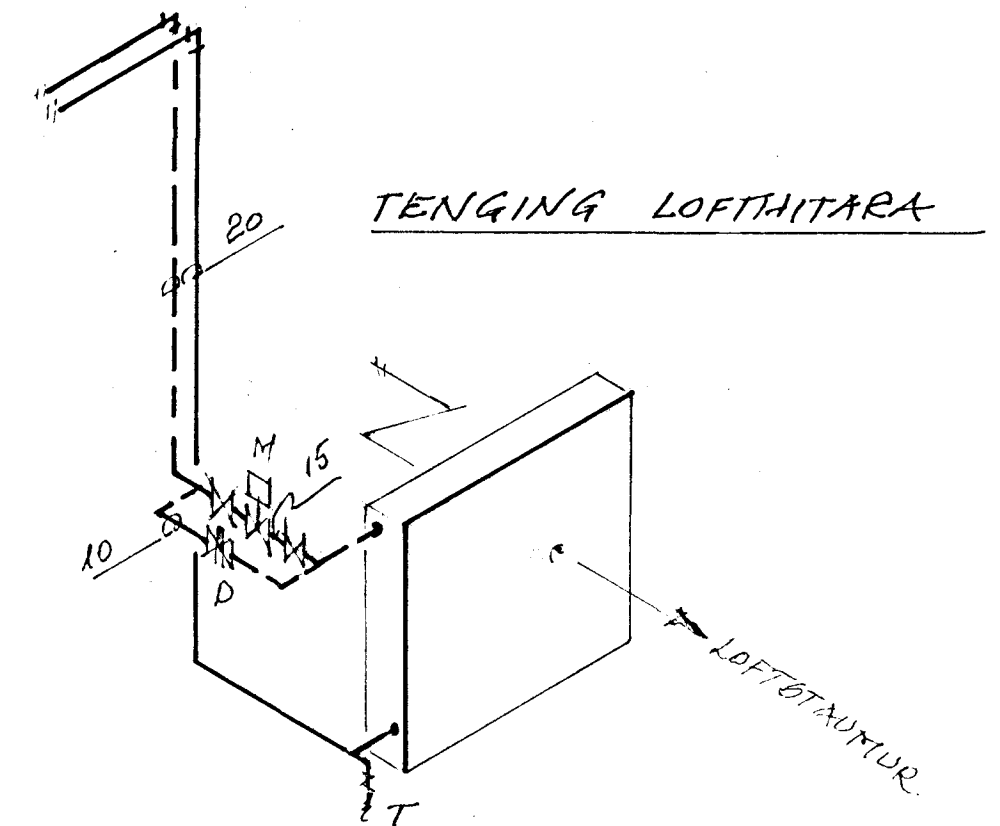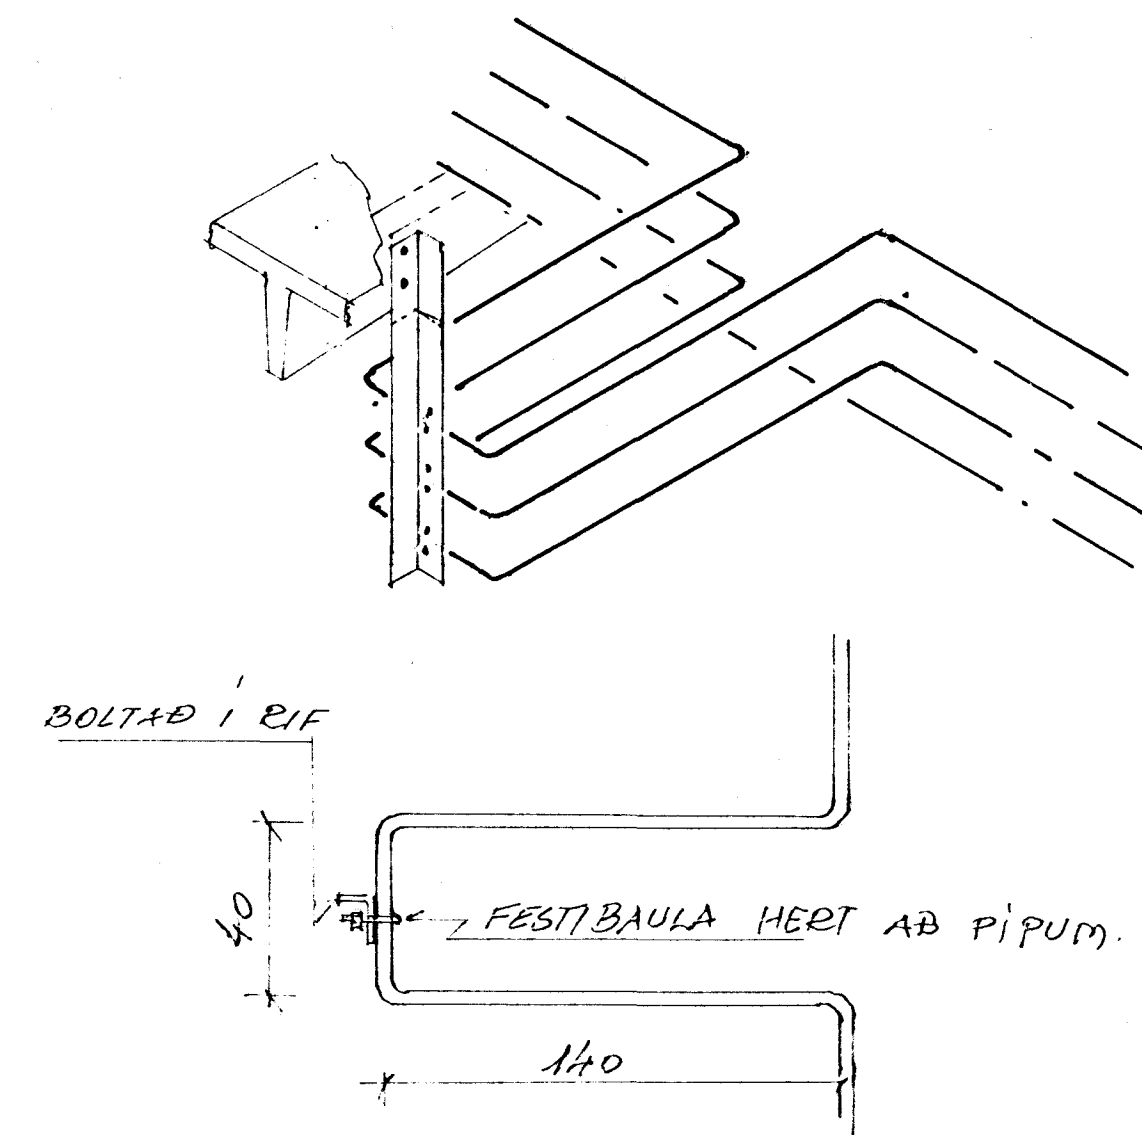

M - MOTORLOKI  
D - FOYR 10 DANFOSSLOKI  
T - TERTING

RF HAFNIRDIUGA  
VERZUNARMIÐSTÖÐ, MIÐVANGI 41  
VITNA- OG VATNSLAGI, RÚMMYNDIR  
SA1002 V-033  
1:50 1:20 5.3.80  
MIF