



I.HÆÐ 1:100
LÖGN UNDIR LOFTI

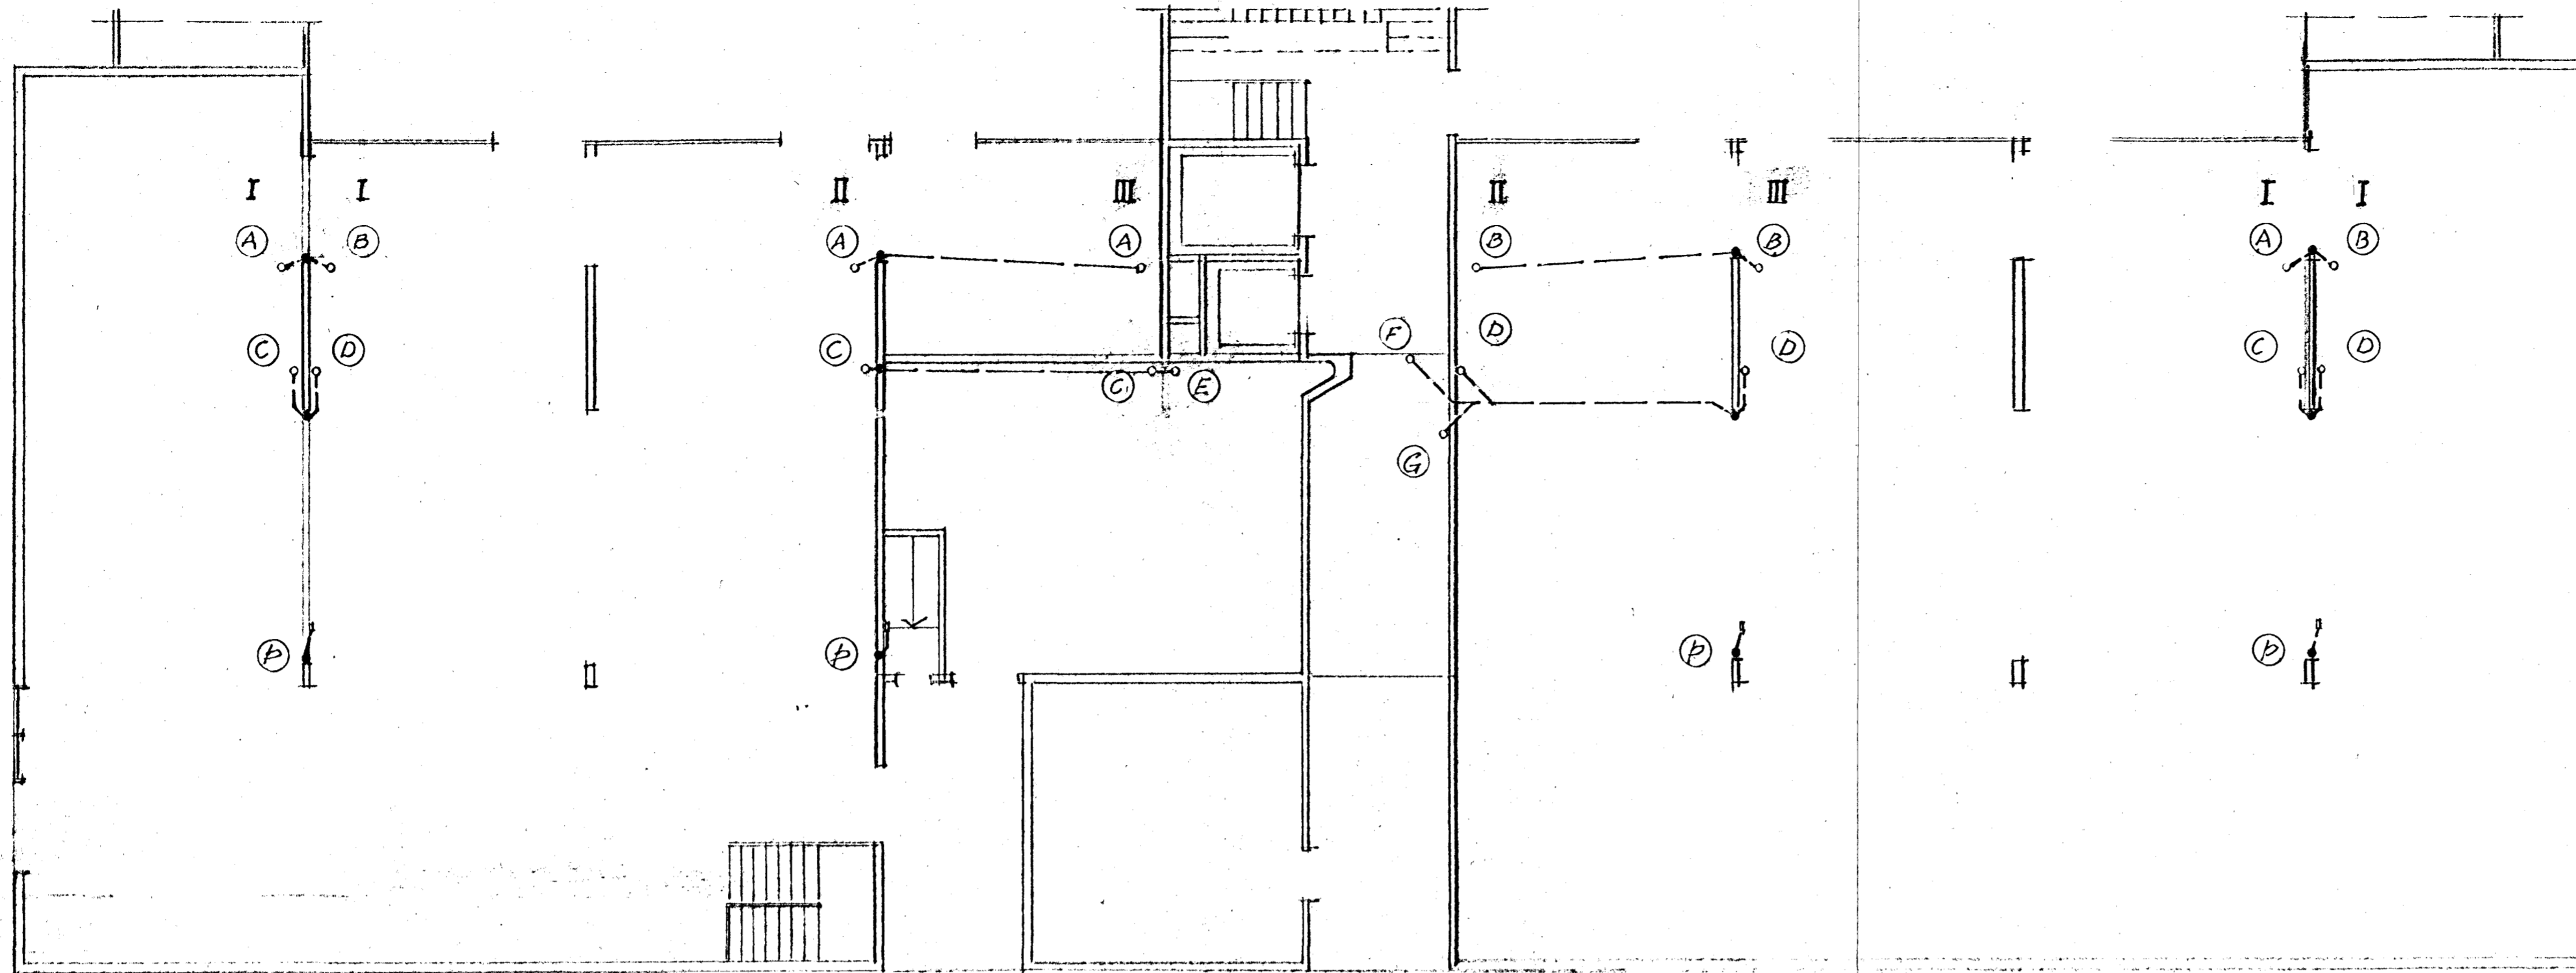

BLAD 3

KJALLARI 1:100
LÖGN UNDIR KJ.GÓLF
- - - - - LOFTI
- - - - - GÓLF I.HÆÐ.

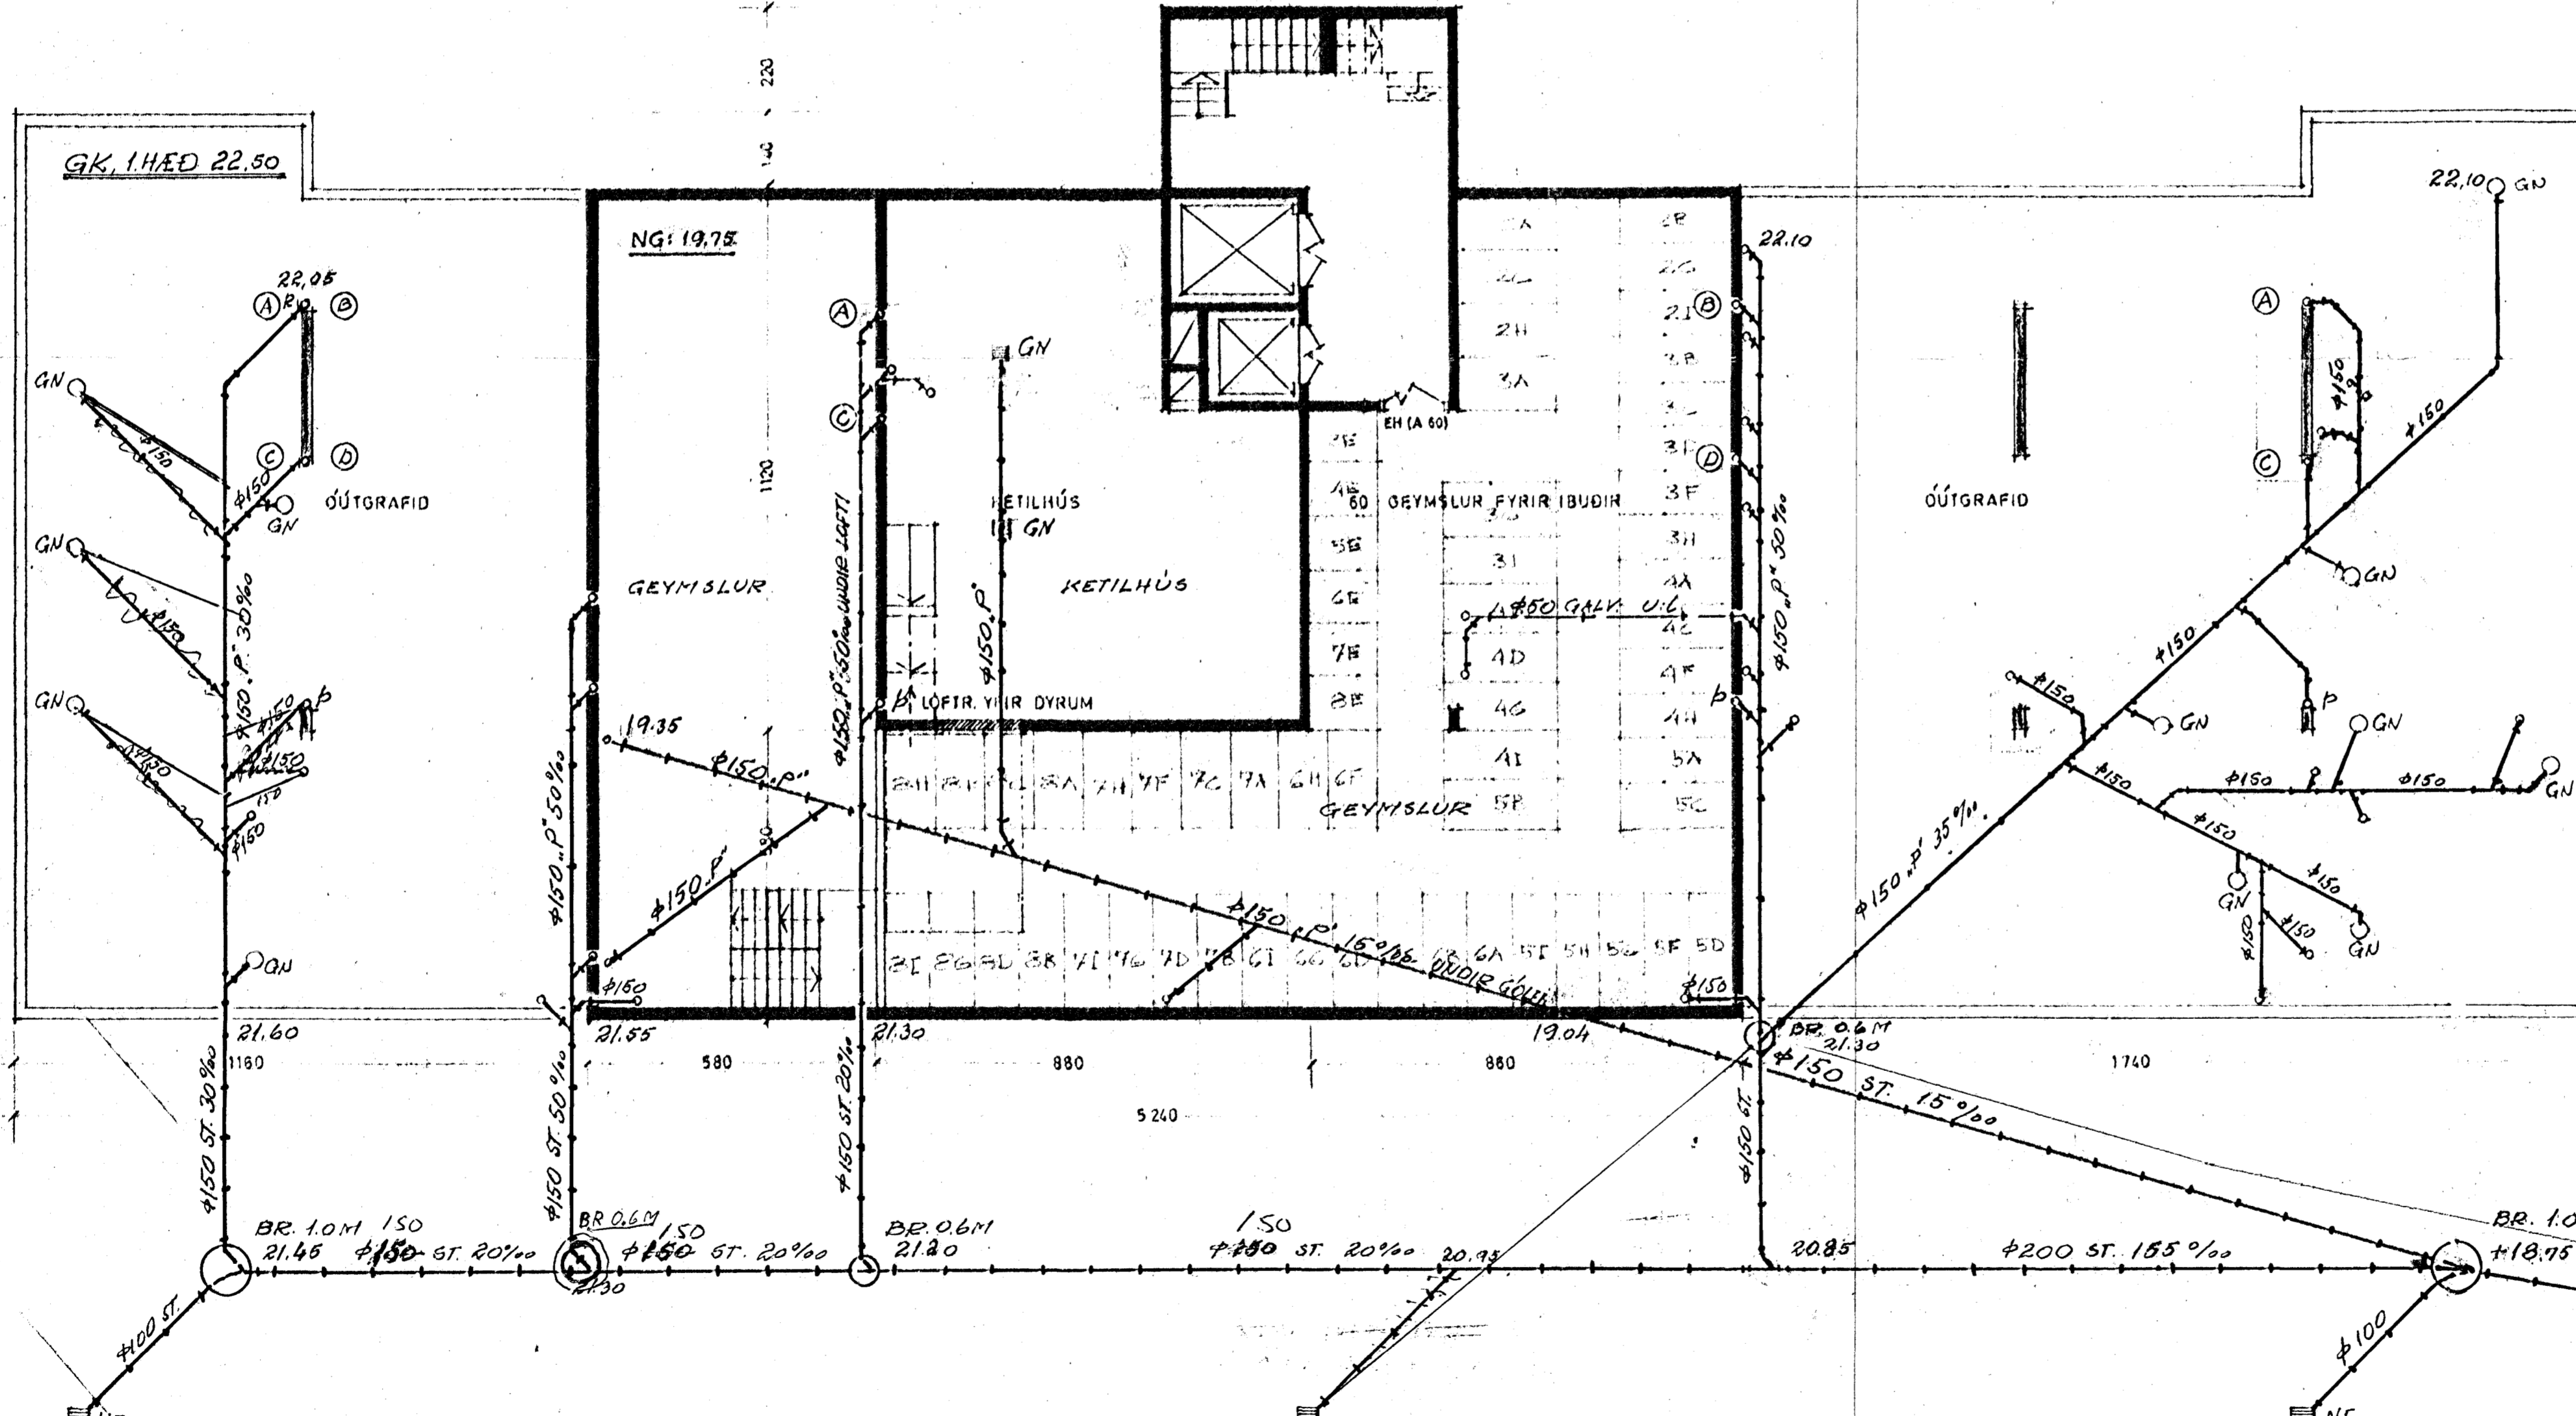

BREYTT 21.6.'72 G.S.M.
BREYTT 17.2.'72
BREYTT 17.7.'72
BREYTT 15.11.'71

KH. HAFNARFIRÐI
VERZLUNARMÍÐSTÖÐ I NORDURBÆ
DRÆNNINGI KJALLAR:

V. 55.10.01	11	V-008
Mál. 1:100	11.11.71	
Tækn. <i>[Signature]</i> 1972		

Tæknistofa S.I.S. **V**