



GRUNNMYND 1:20

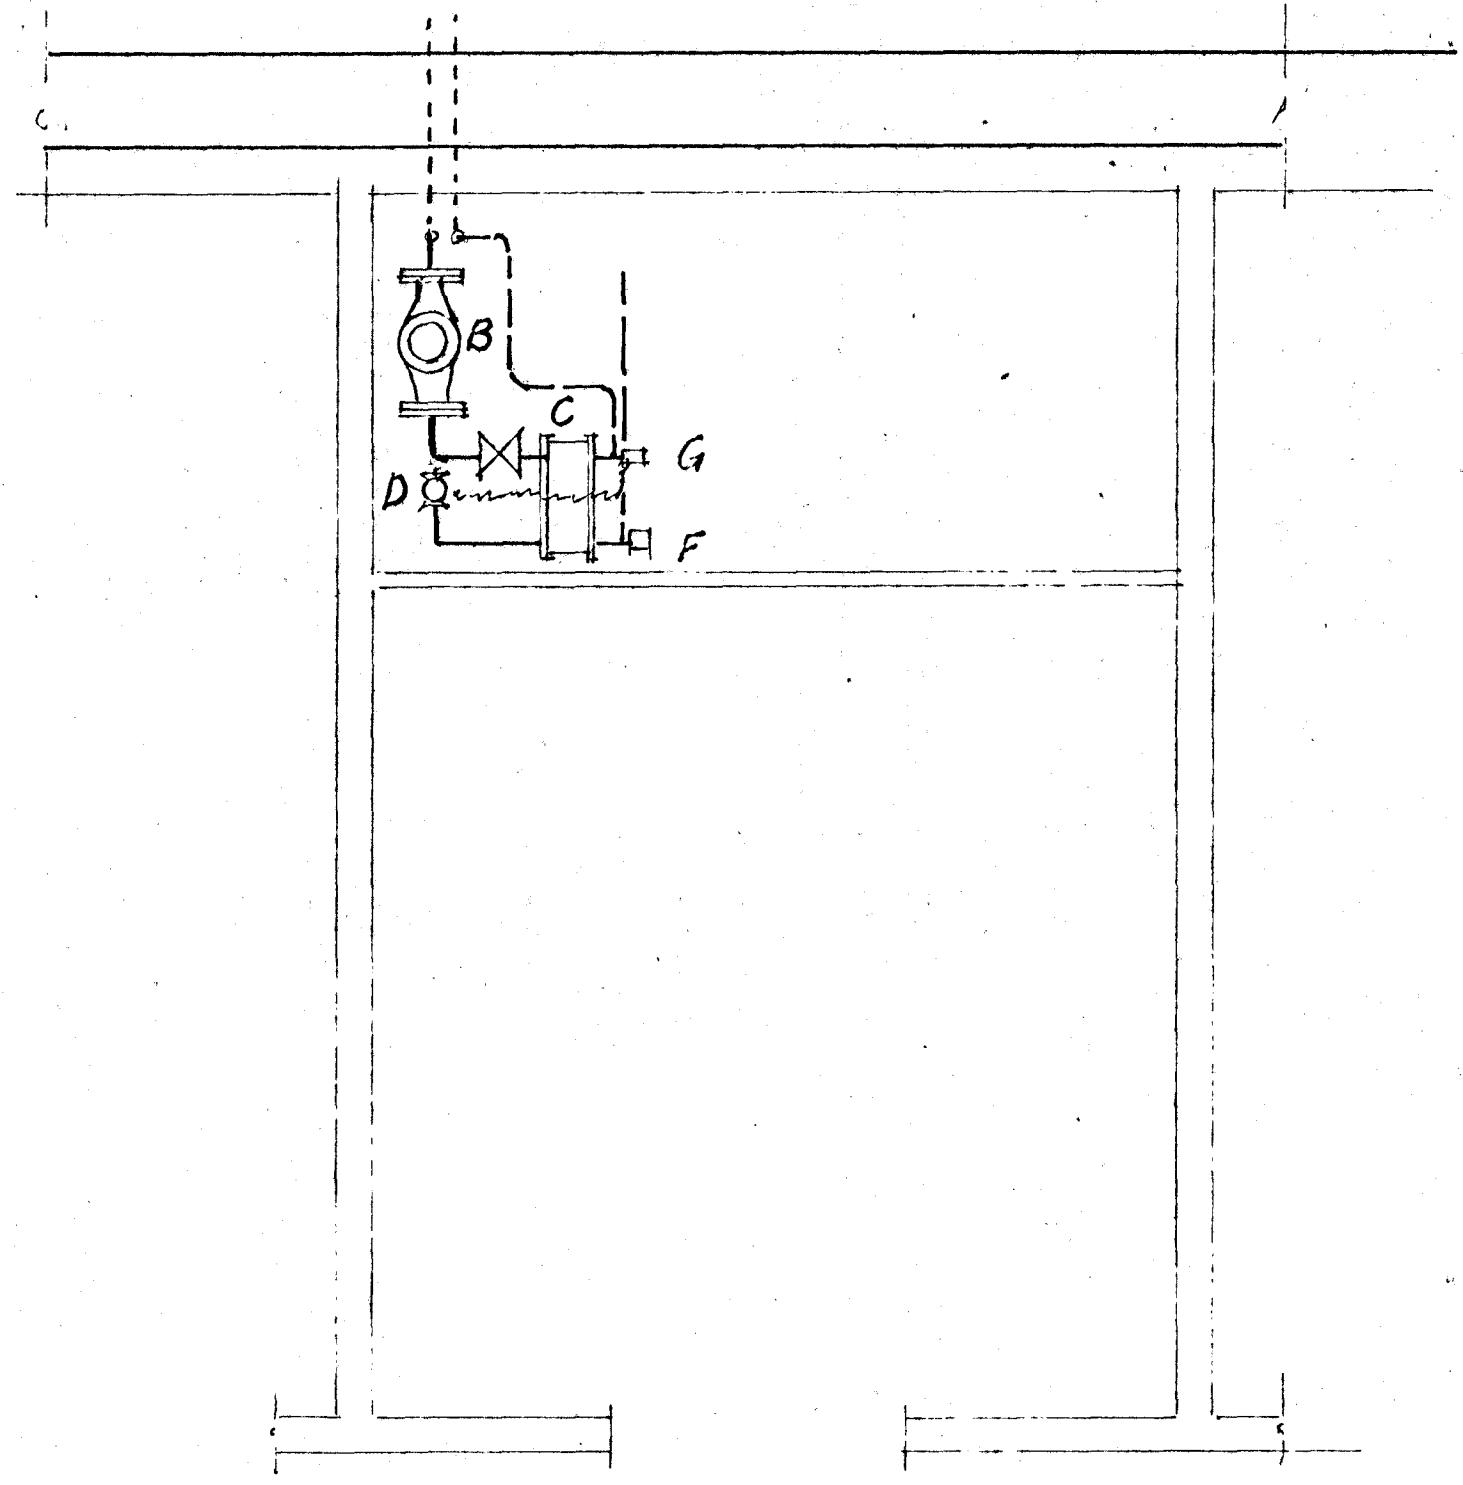

- A : PENSLUKER FLEXCON 80/1
- B DALA ARMSTRONG H64
- C MILLIHITARI PL22-SERVA 45 PLÖTUR
- D DANFOSS-LOKI AVTB 1"
- E SEGULLOKI 1"
- F HONEYWELL T675A
- G ÞREYFARI FRÁ LOKA -D-

RÚMMYND ~ 1:20

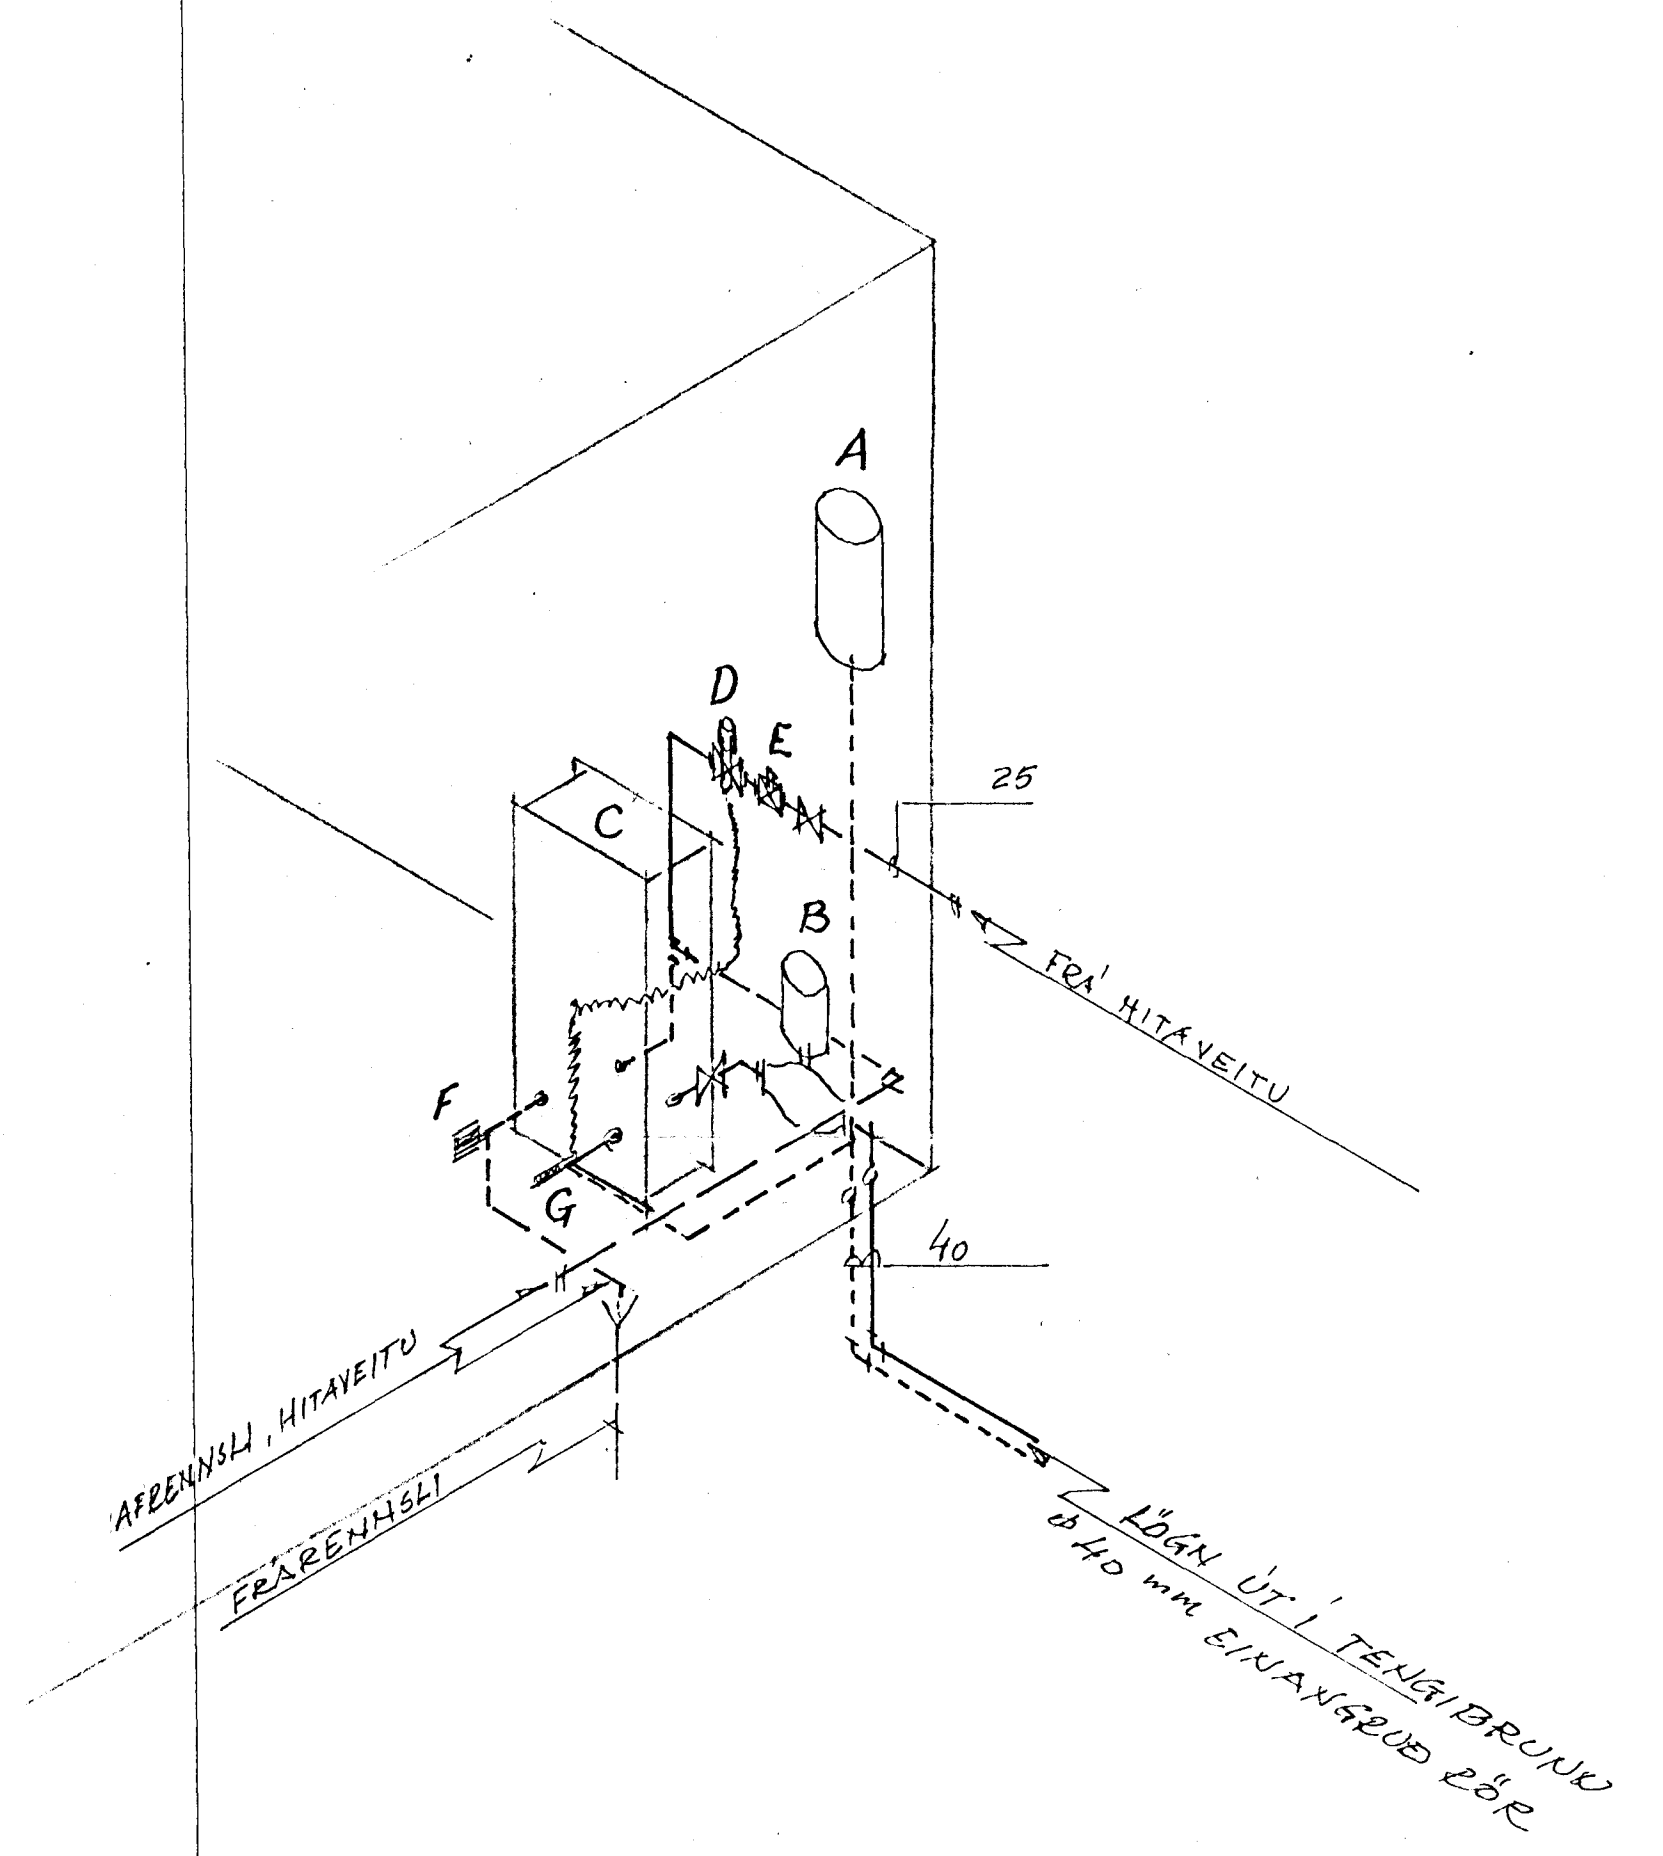

	DAGS	
	KE. HAFNFIRÐINGA VERZLUNARMÍÐSTÖÐ MIÐVANGI 41 SNOTBR.KEPFI, AFLSTÖÐ I.	
	541 002	V-036
	1:20	24.7.80
M17		