



SNID B-B SJÁ TEIKN. 533-04
 ÚTSOG YFIR EIDAVÉL
 M. 1:20

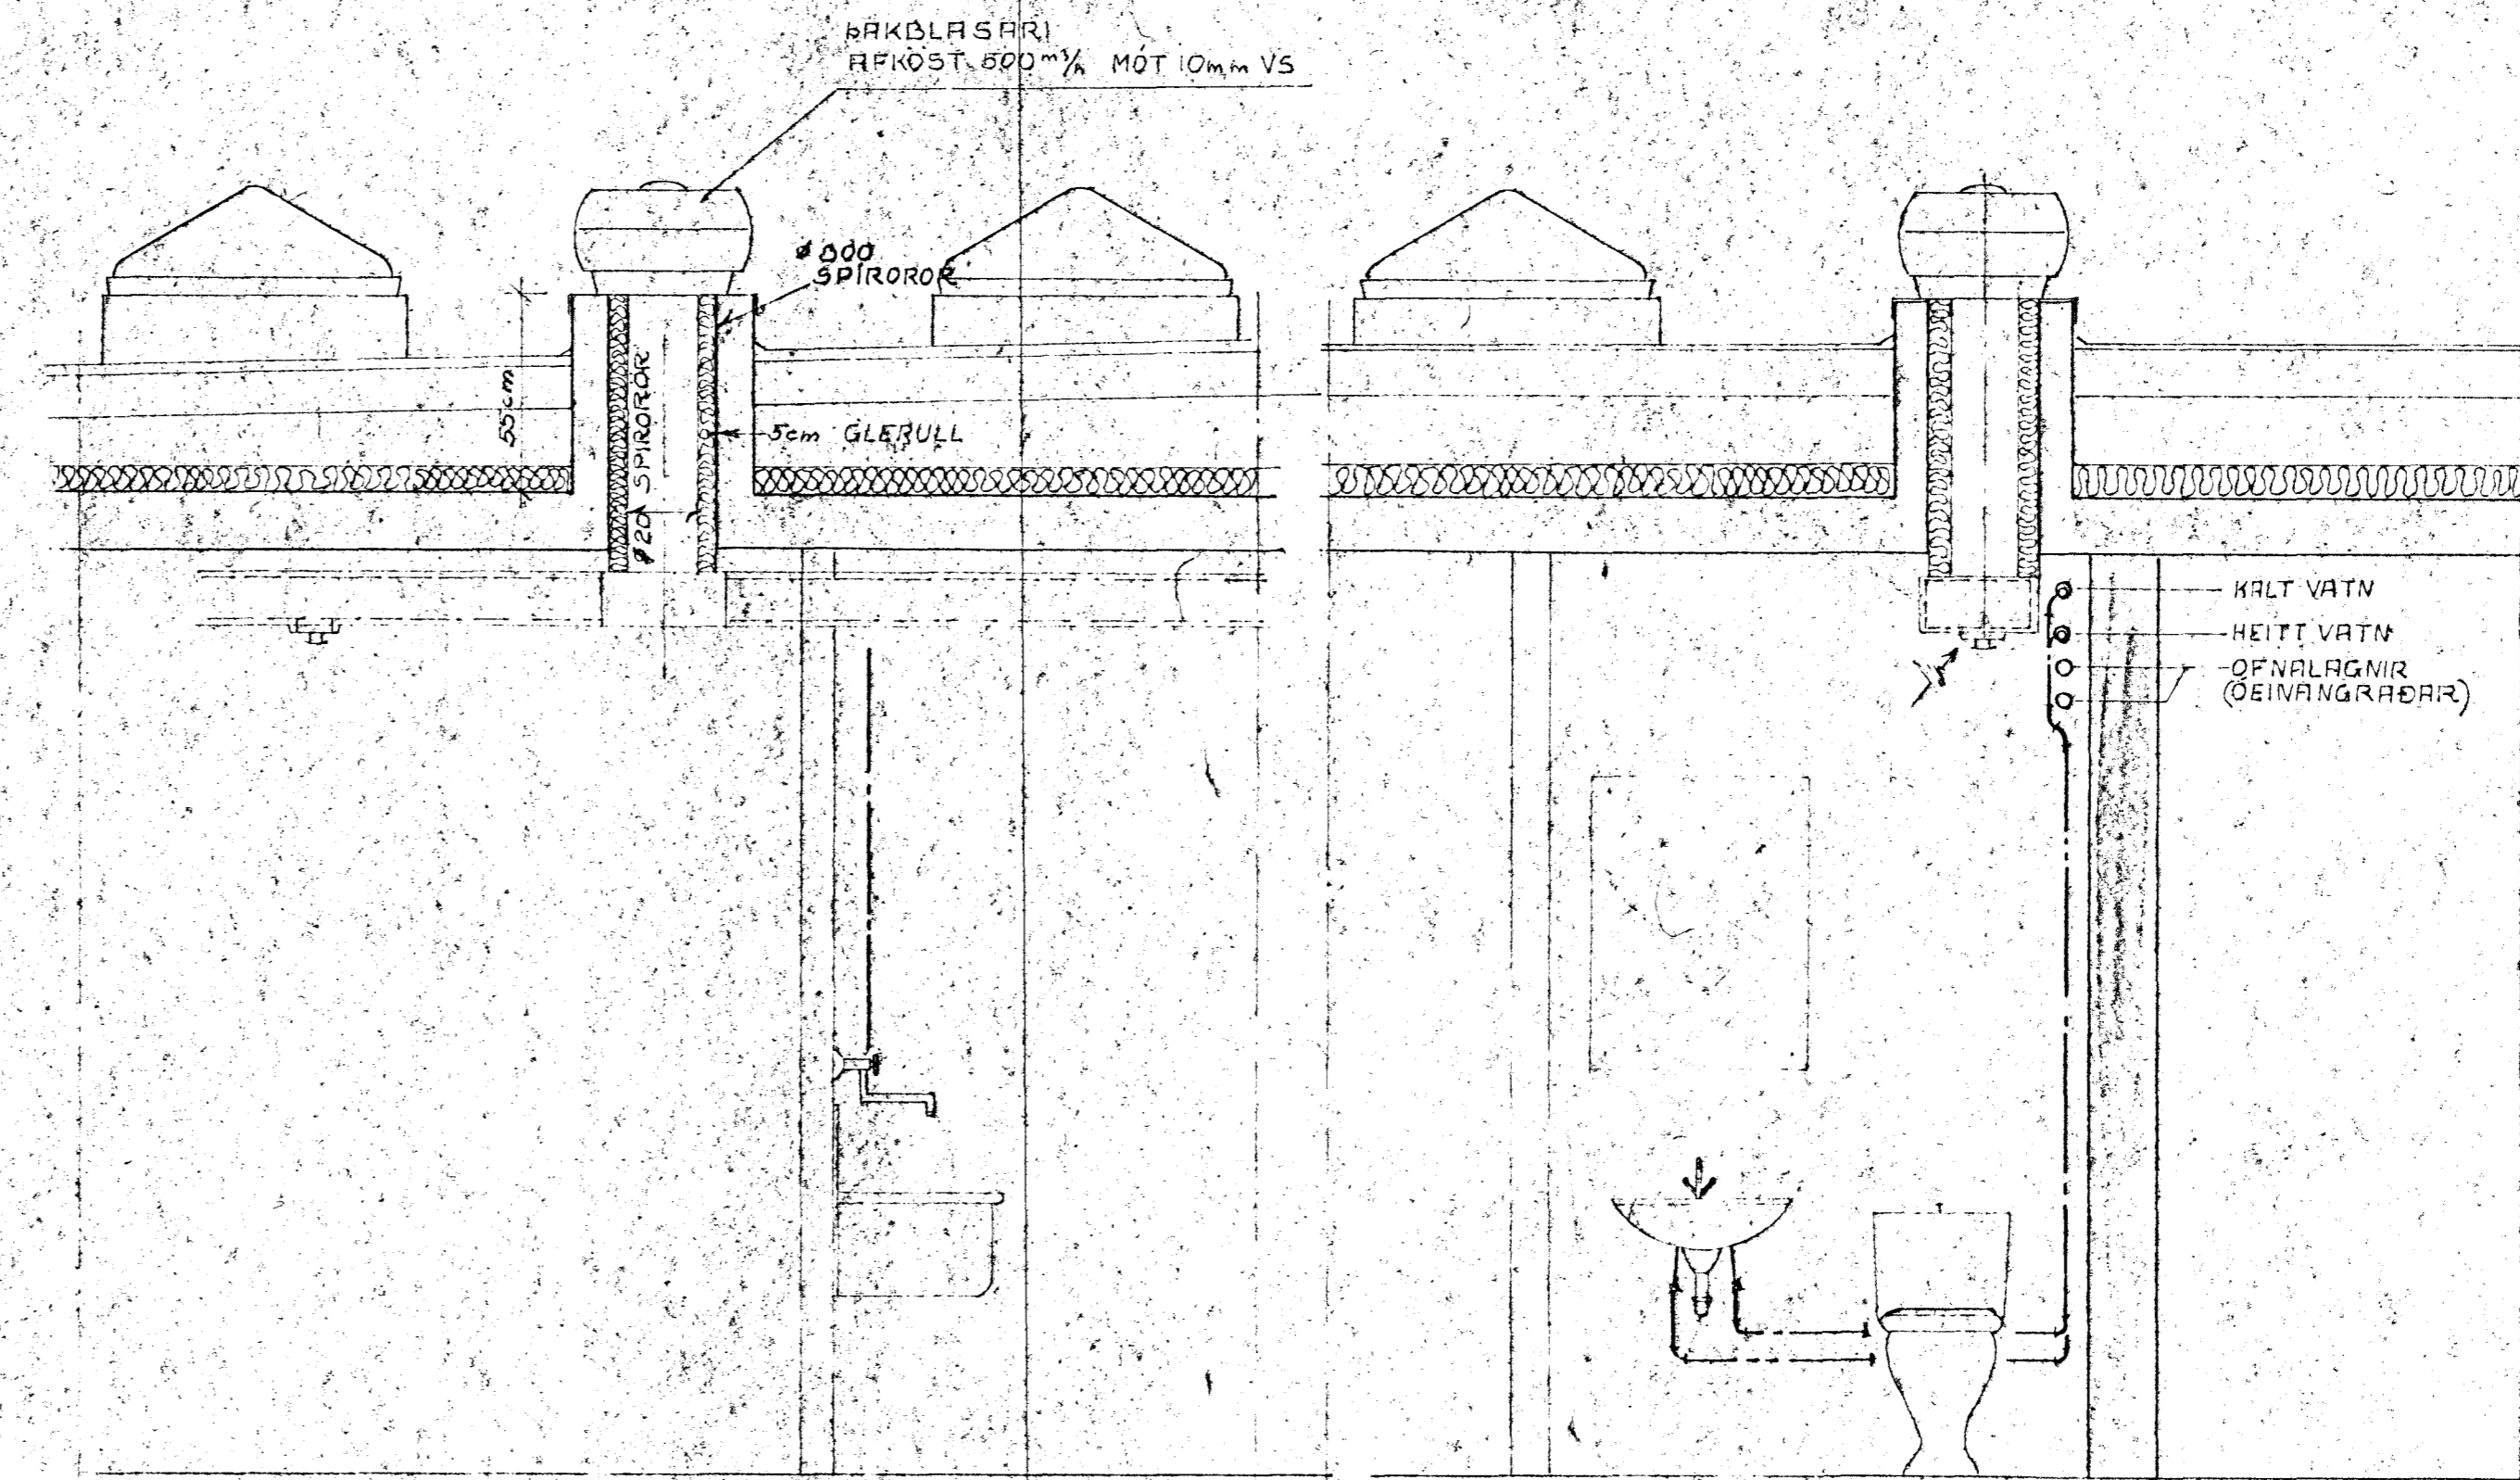

SNID C-C


SNID D-D

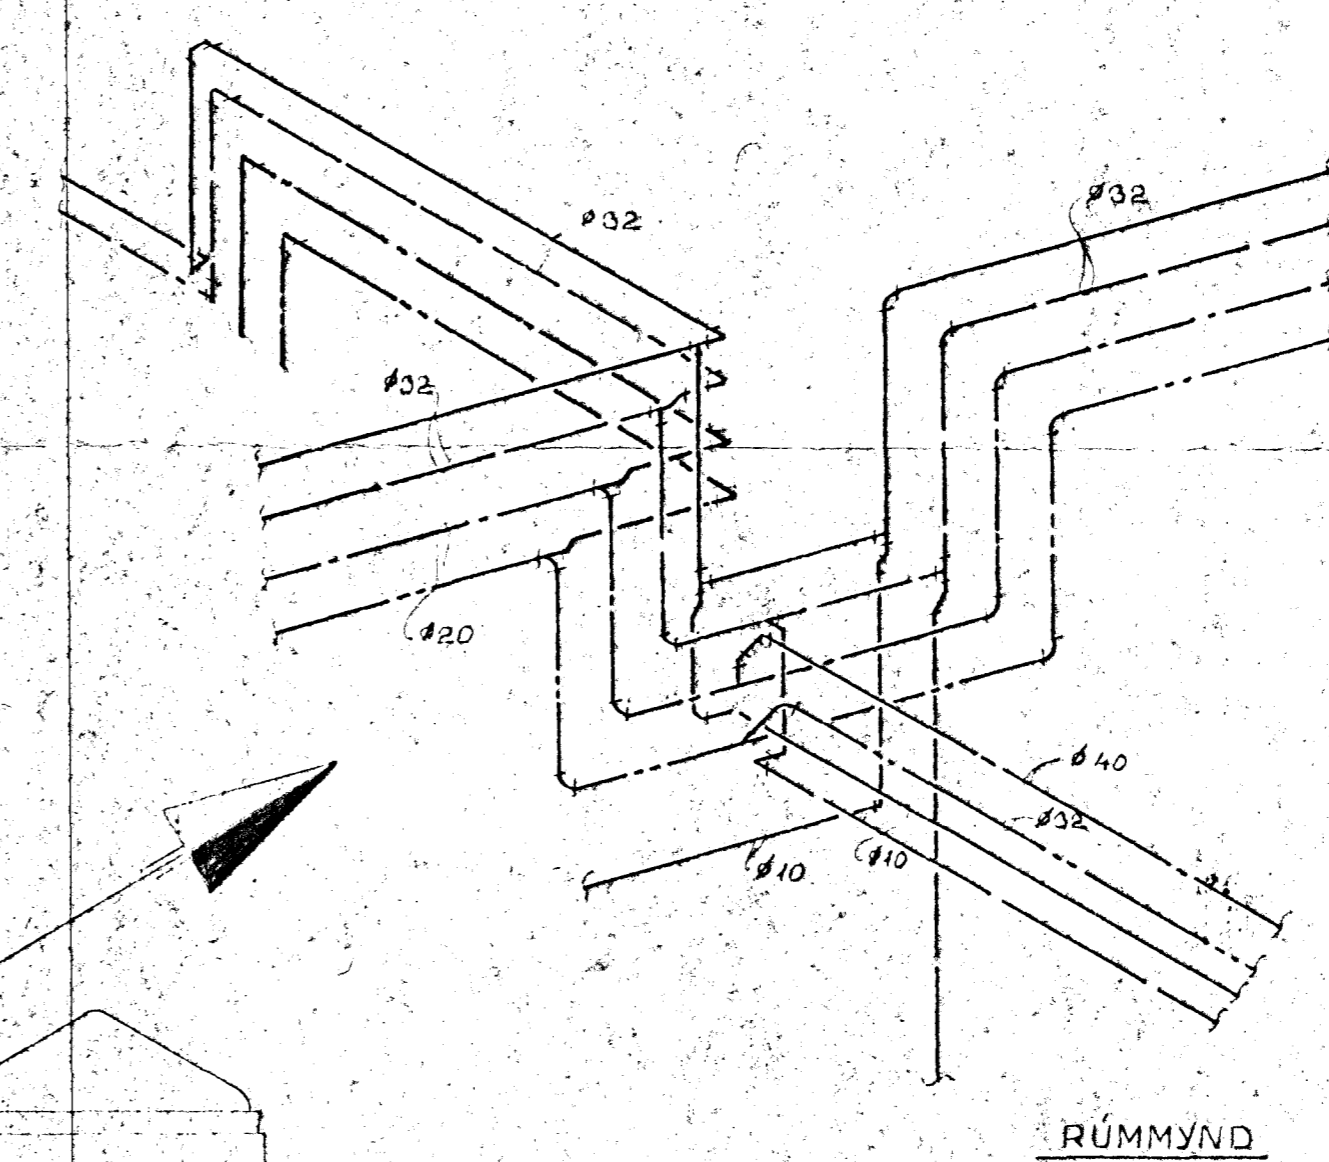

RÚMMYND

OFNALISTI

	Q	GERÐ	LENGD	STÚTAR
1	2400	V21+C21	4800	CD
2	2200	VK18½	4200	FB
3	2200	VK18½	4200	FB
4	2200	VK18½	4200	CD
5	2200	VK18½	4200	CD
6	2400	V21+C21	4800	FB
7	775	H56	1900	FB
8	650	VK49	1300	CD
9	350	V49	800	FB
10	650	H49	1900	FB
11	700	H56	1900	CD
12	350	V49	800	CD
13	650	VK49	1300	CD
14	775	H56	1900	CD
15	1770	V49½	2700	CD
16	1770	VK35½	2700	CD
17	2670	VK35½	4000	CD
18	1770	VK35½	2700	FB
19	1770	VK35	2700	FB
20	890	H63	1900	FB
21	1930	V56	4000	FB
22	1930	V56	4000	CD
23	890	H63	1900	CD
24	1150	VK35	2800	CD
25	300	V49	700	FB
26	300	V49	700	CD
27	425	V49	1000	CD
28	425	V49	1000	CD
29	425	V49	1000	CD
30	2400	V21+C21	4800	FB
31	775	H56	1900	CD
32	1250	VK35	3200	CD
33	650	H49	1900	CD
34	700	H56	1900	FB
35	300	V49	800	FB
36	650	VK49	1300	FB
37	775	H56	1900	FB
38	2400	V21+C21	4800	CD
39	2200	VK18½	4200	FB
40	2200	VK18½	4200	FB
41	2200	VK18½	4200	CD
42	2200	VK18½	4200	CD

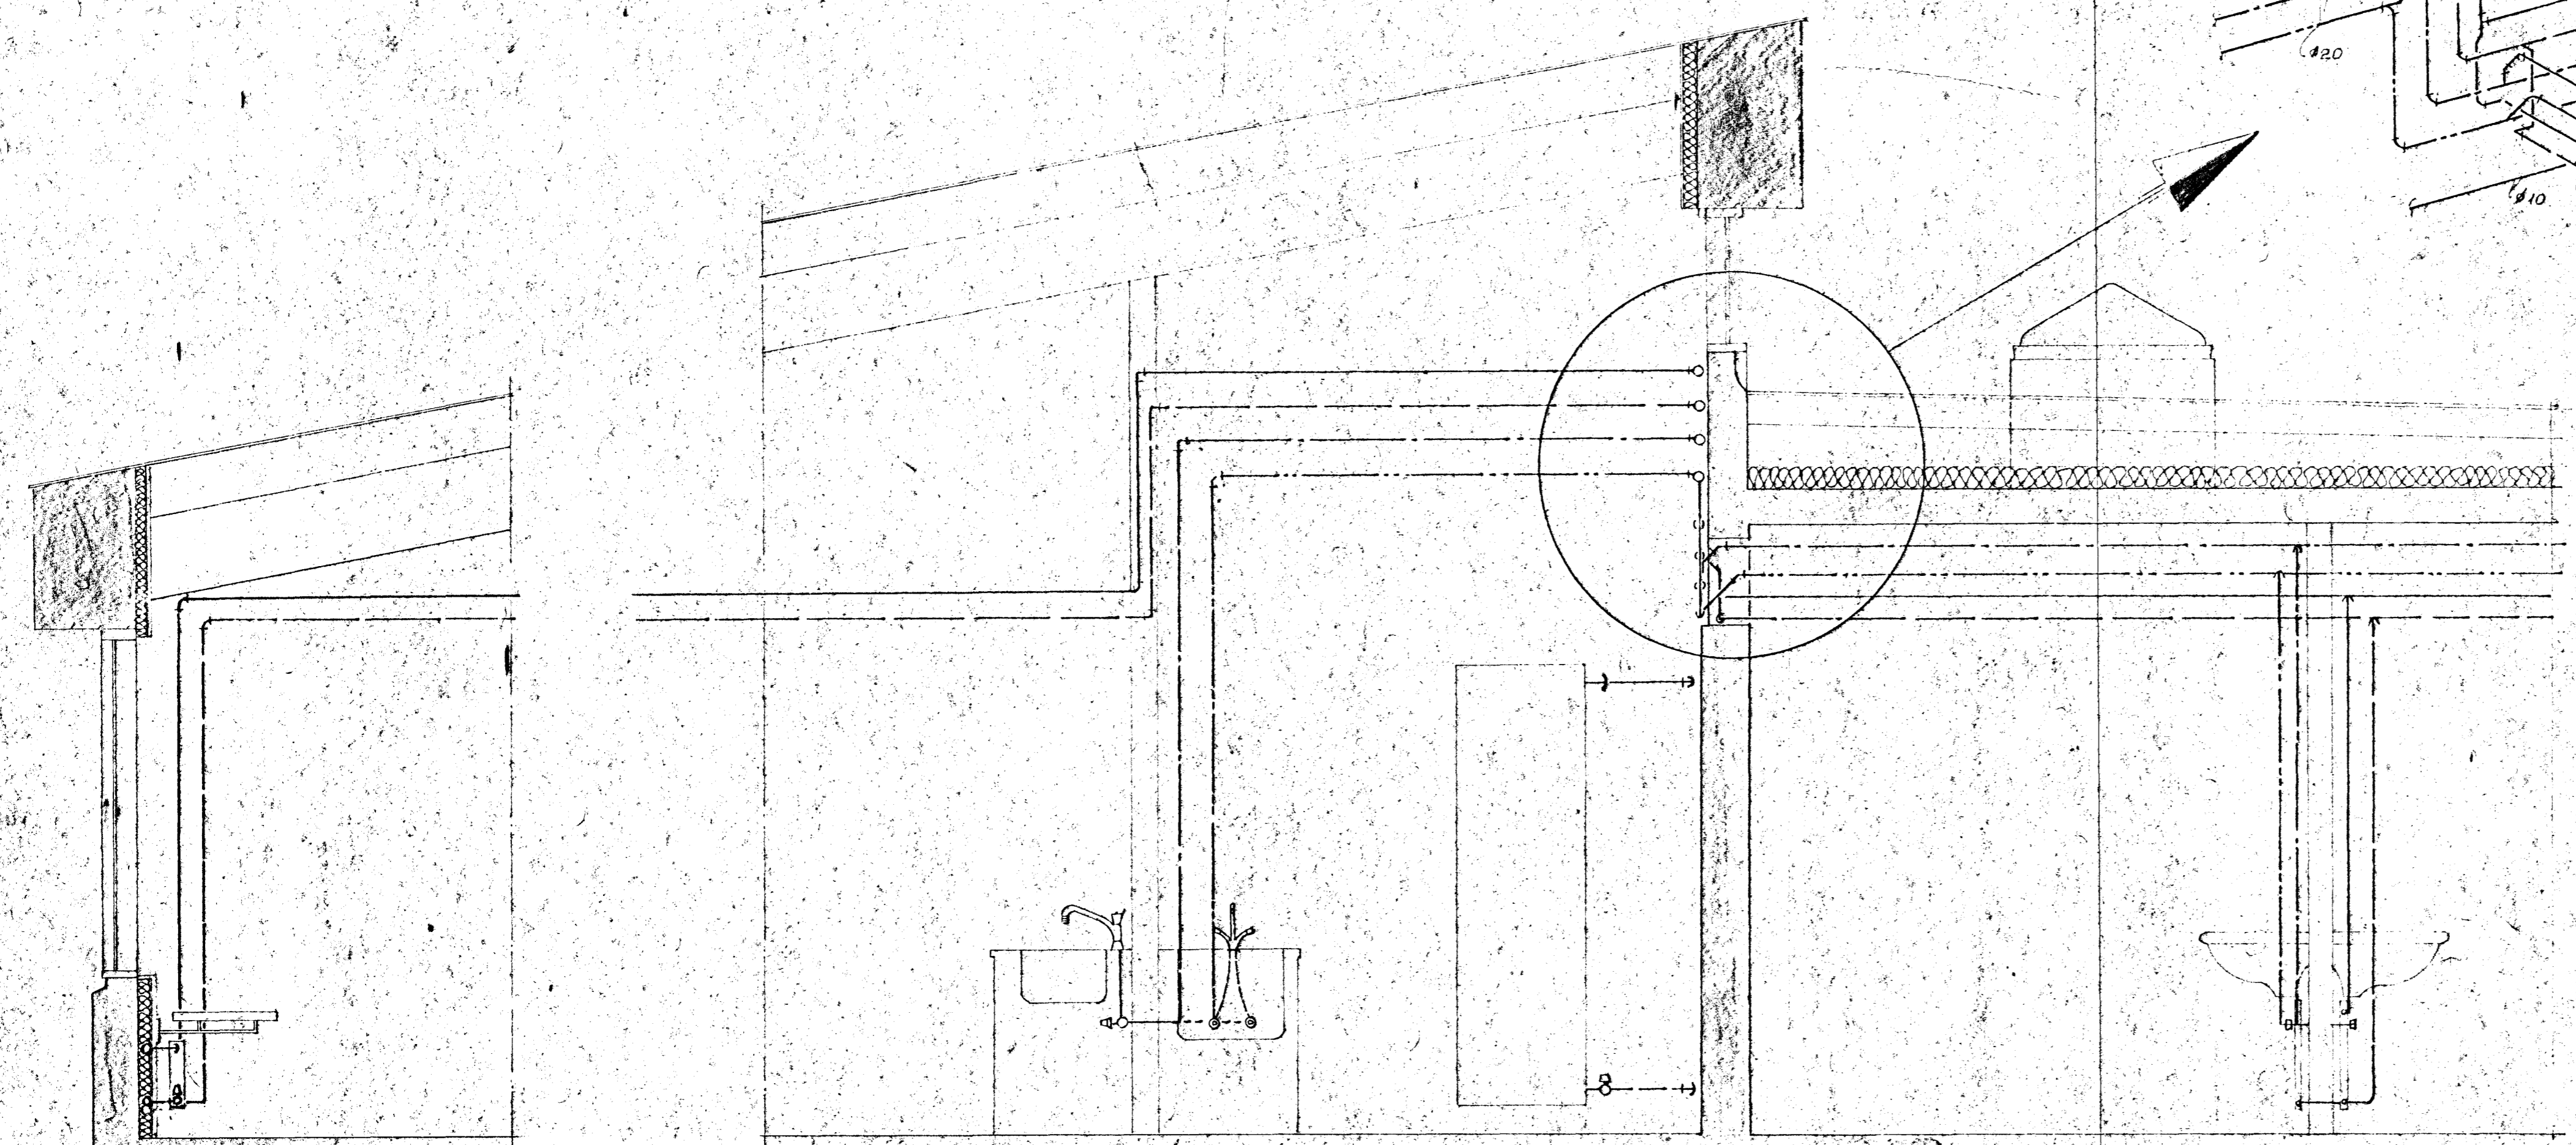

SNID F-F

Dagheimili við Midvang í Hafnarfirði

FJARHITUN
 VERKFRÆÐISYOTA

ALFAMÝRI 9 SÍMAR: 82040 - 82041

Reikni Samþi Mi 1:20
 Teikni X.G. Dagi Jan '74 Nn 539-08