
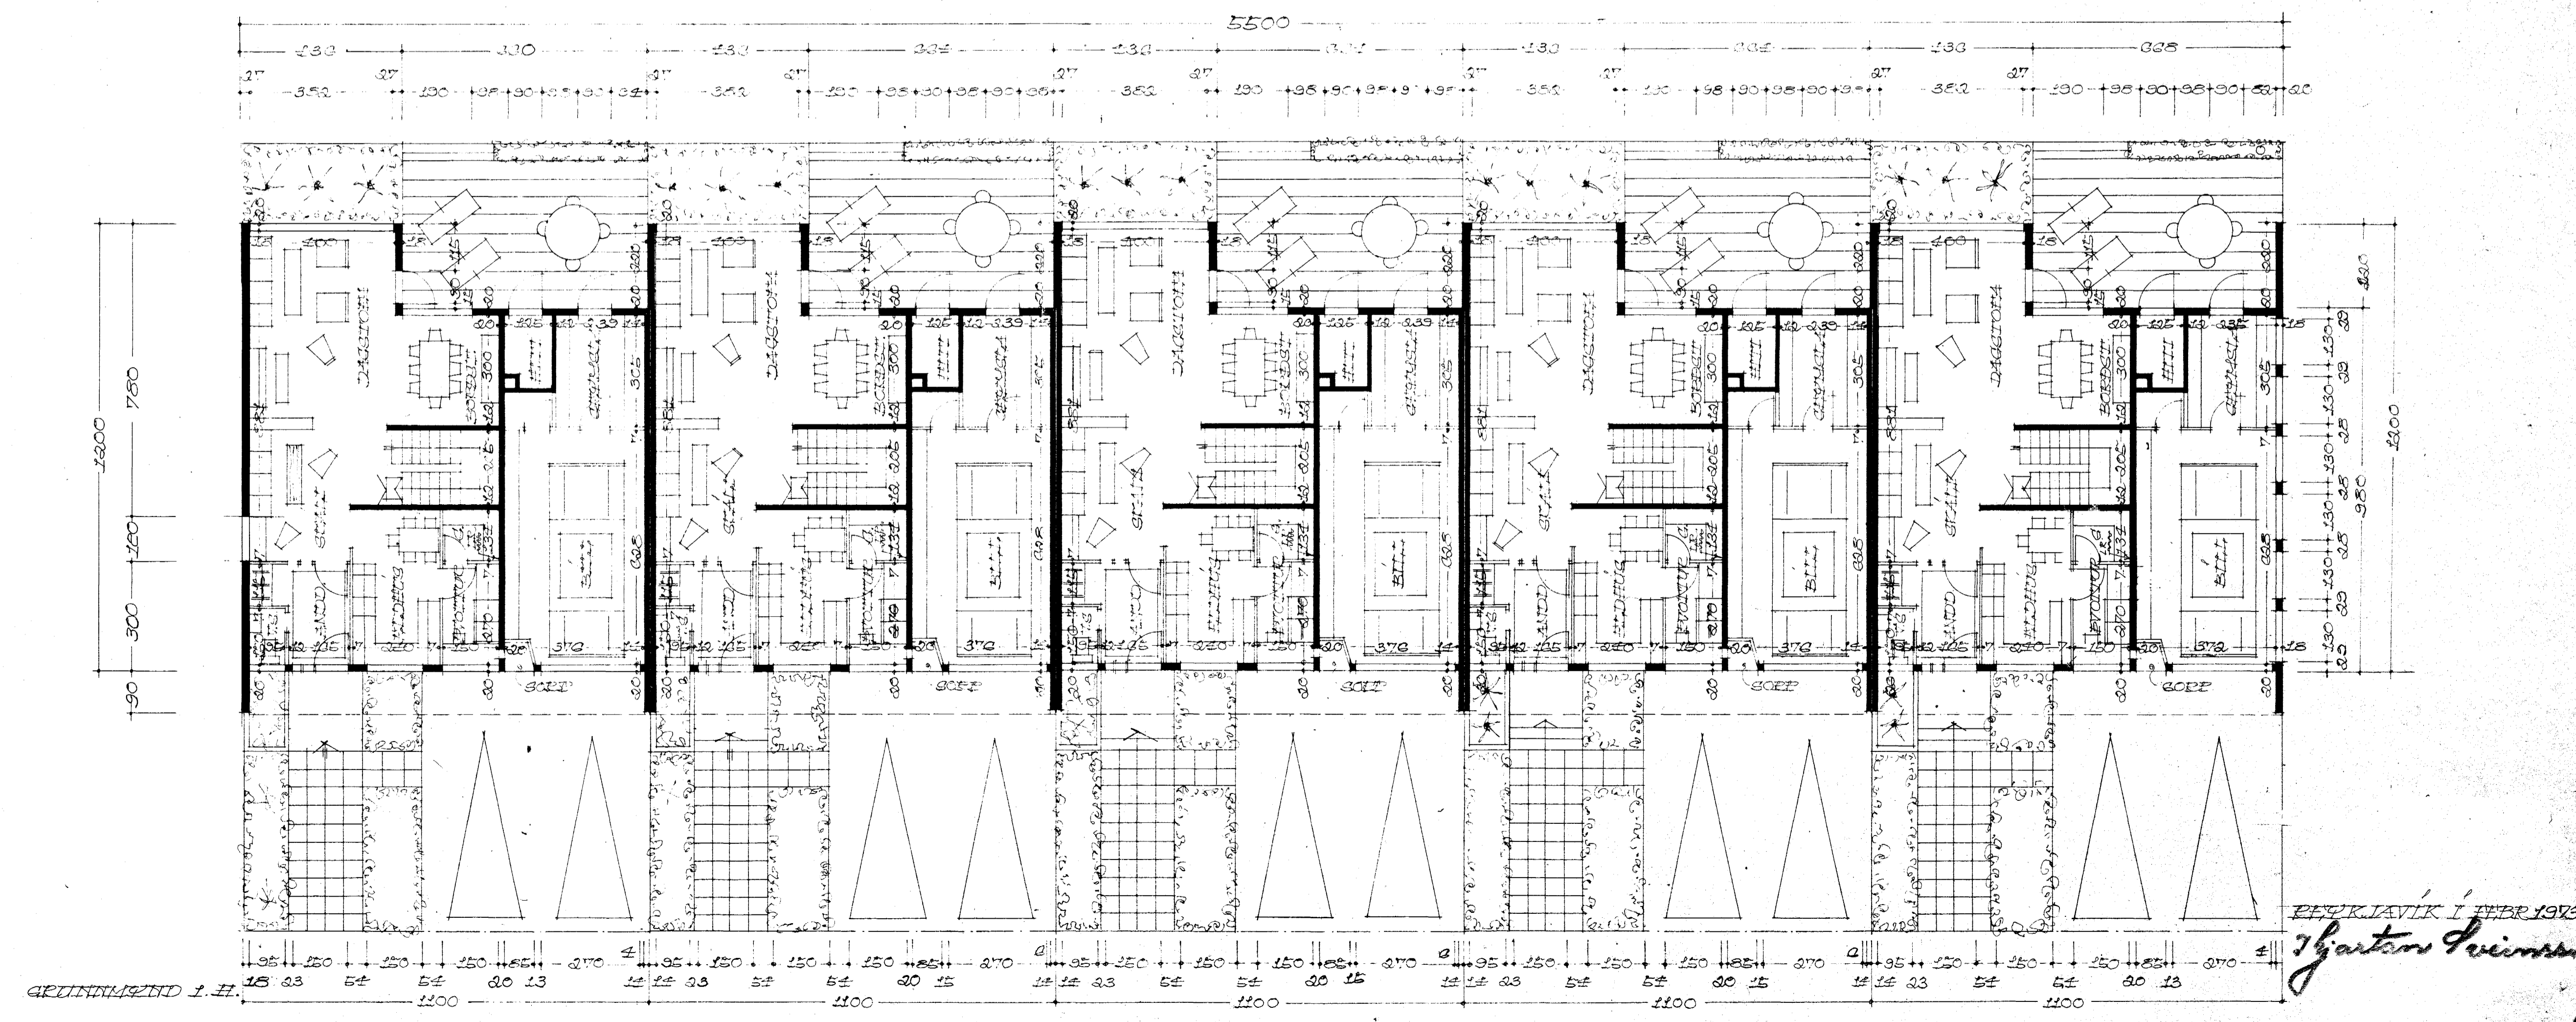


Samþykkt á fundi bygginga-
ráðs nr. 14 2 77
BYG. 1000
12/10/1977

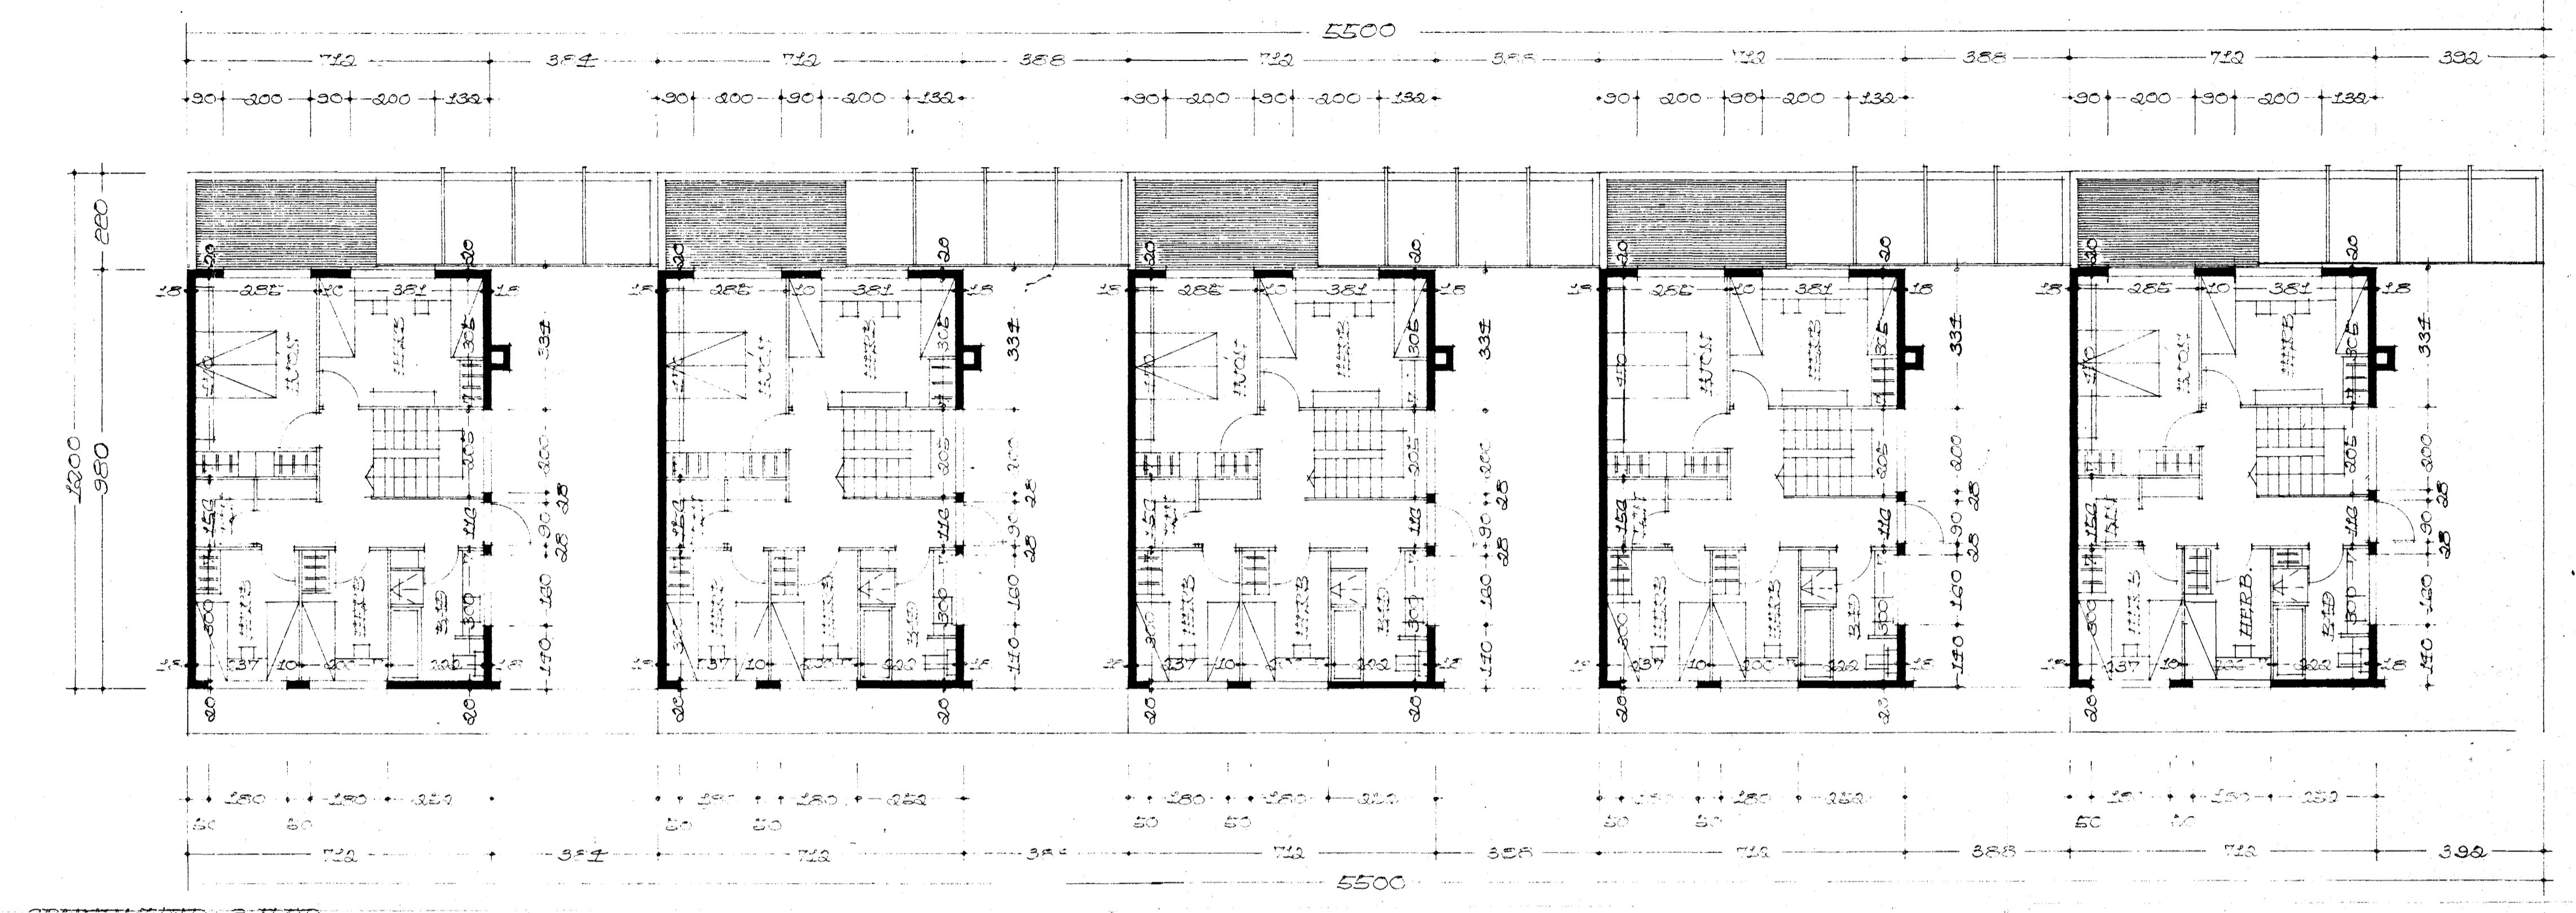

REKJAVÍK 1. FEBR 1978
Hjartur Sveinsson