

OFNAR MIÐAGIÐR VIÐ $\Delta T = 40^\circ C$

OFNALISTI




OFN NR.	HITATAP KCAL/H	TEGUND RUNTAL	HÆÐ MM	LENGD MM	TENING A-B C-D
001	1300	V77½	770	1300	A-B
002	700	V63	630	1300	A-B
002A	700	V63	630	1300	C-D
003	730	V84	840	1100	C-D
004	1510	C28½	280	1600	A-B
005	450	H77	800	770	A-B

ALLIR OFNSTÚTAR $\phi 10$ (3/8")

ALLIR OFNAR MEB LOFTSKRUFU

OFN NR. 003 MEB TÆMIKRANA

ALLIR OFNAR MEB HITASTYÐA BAKRENNSLIS-
VENTLA DANFOSS FJVR, NEMA OFN NR. 004
MEB FRAMRENNSLISVENTIL DANFOSS RAV 10/8
MEB LAUSUM SKYNJARA

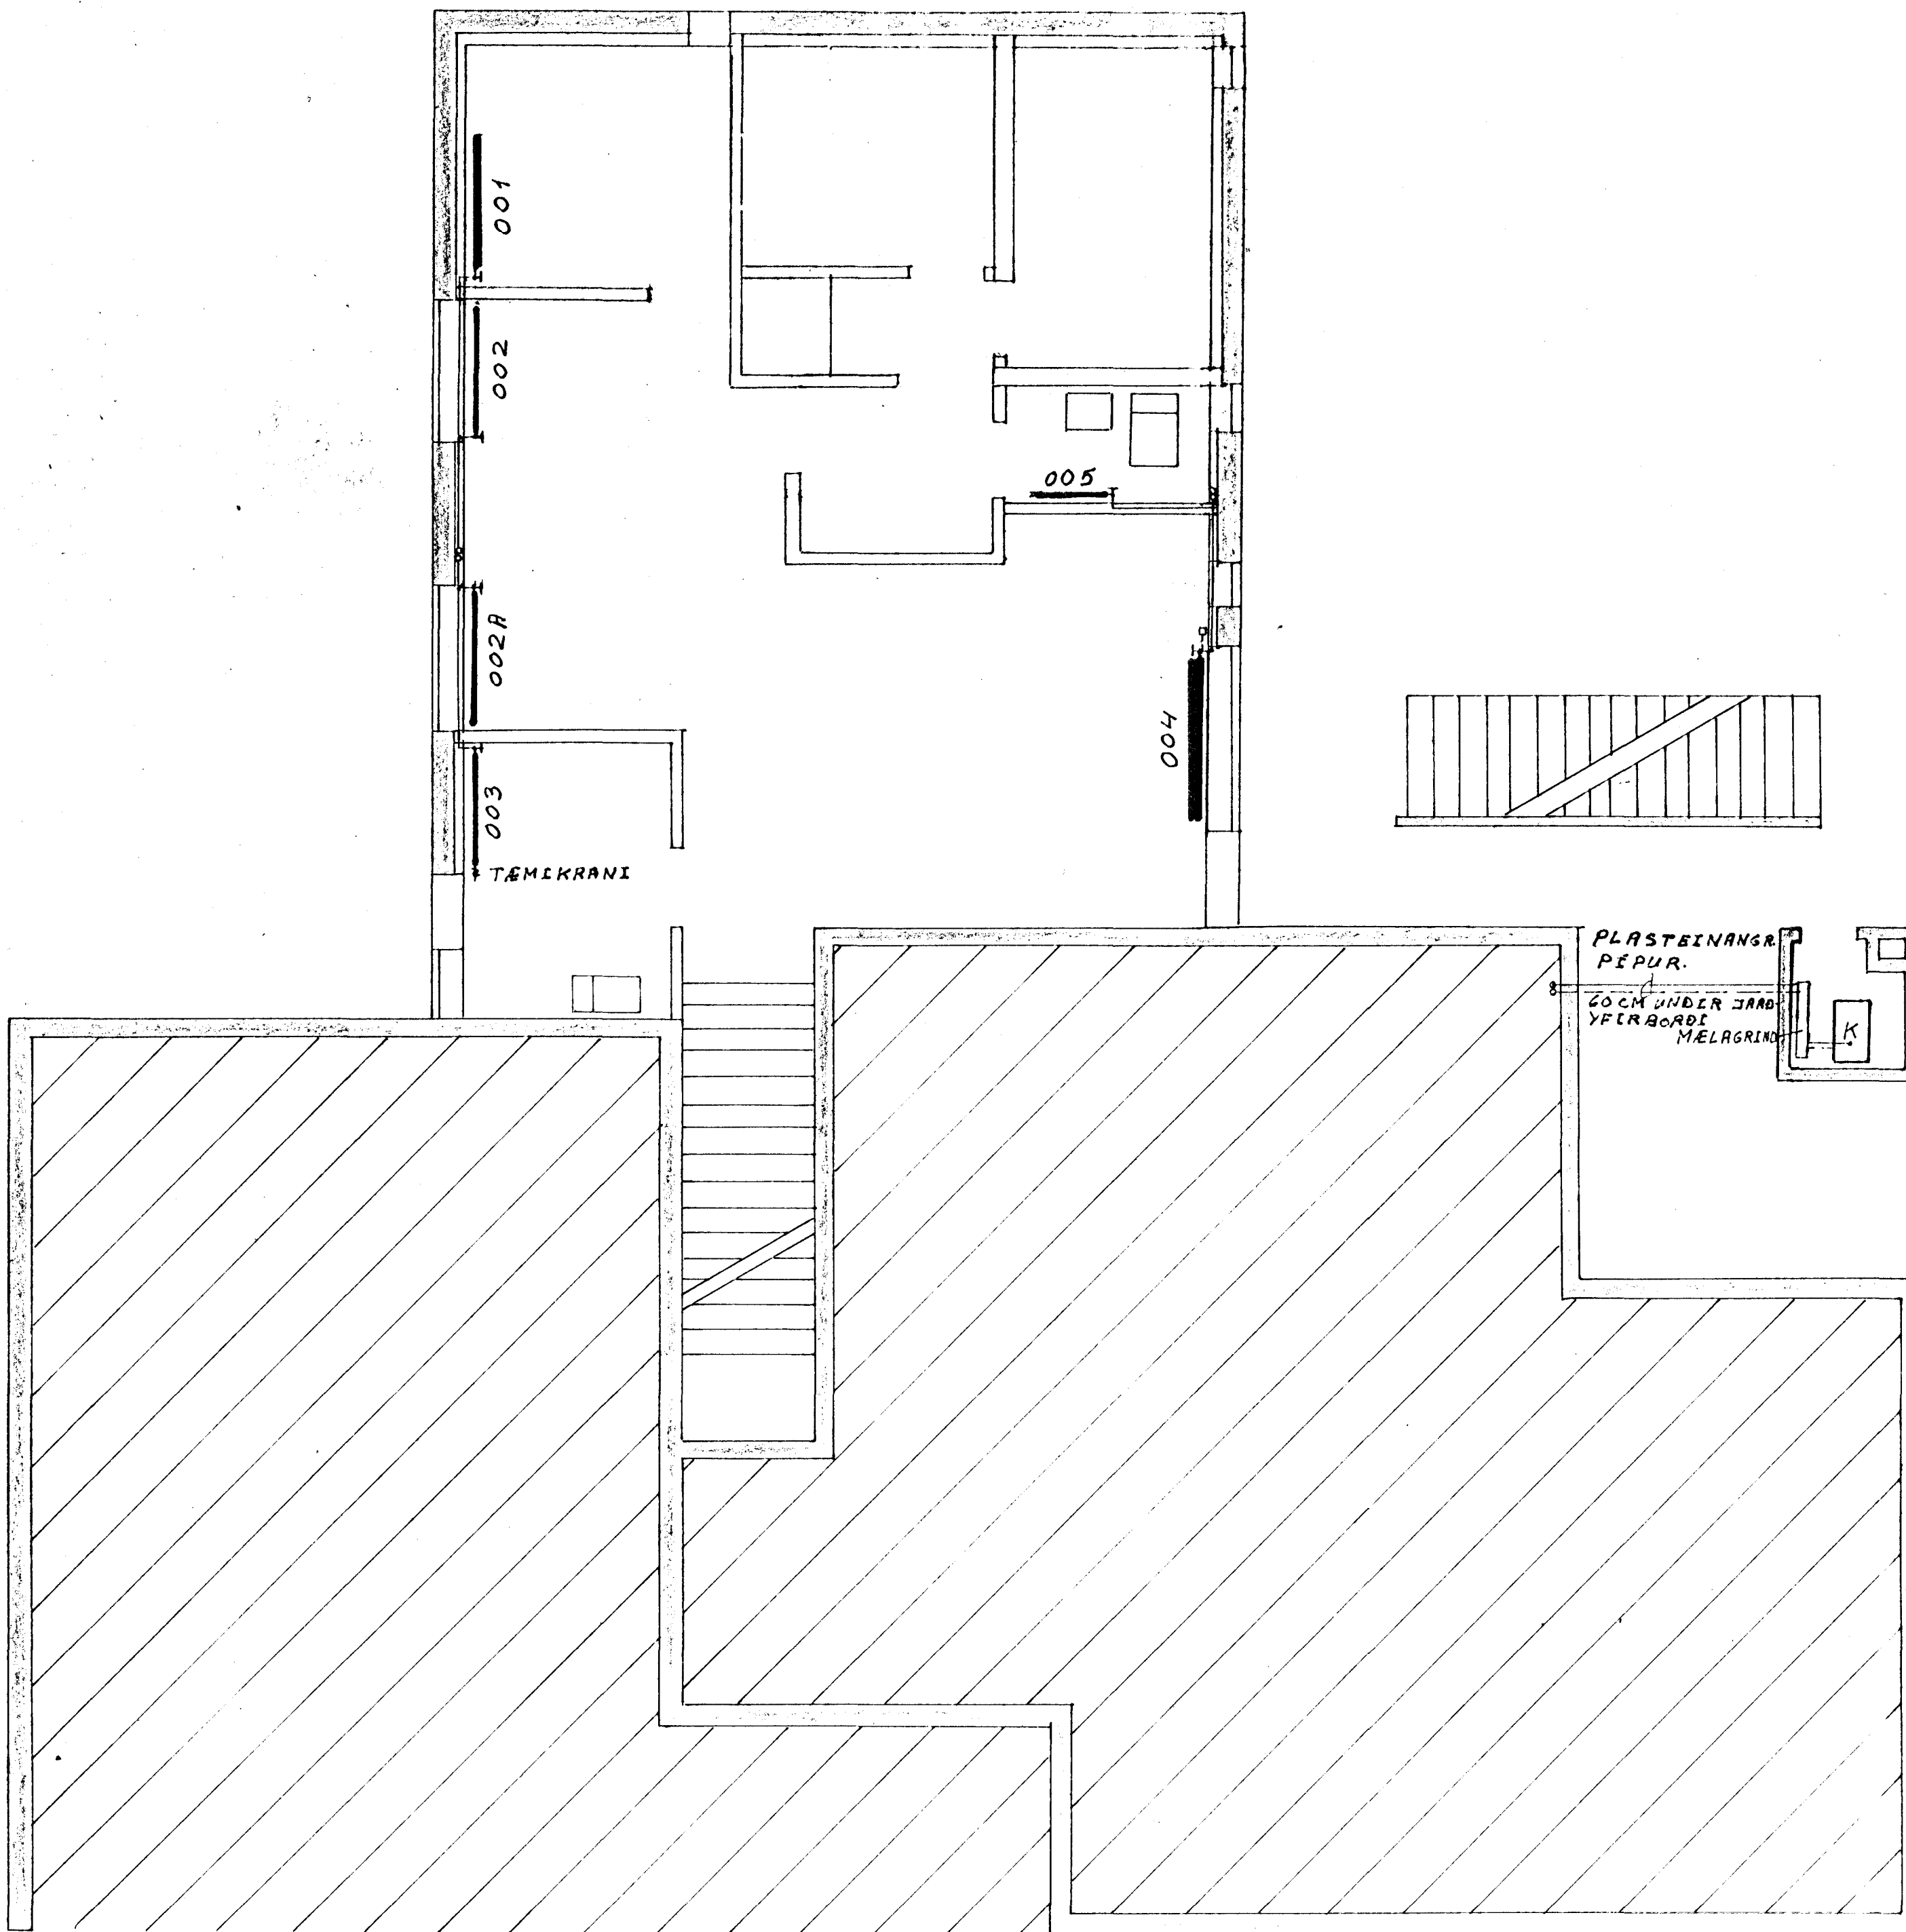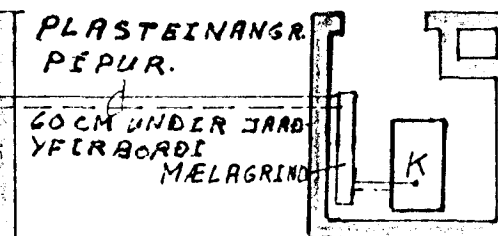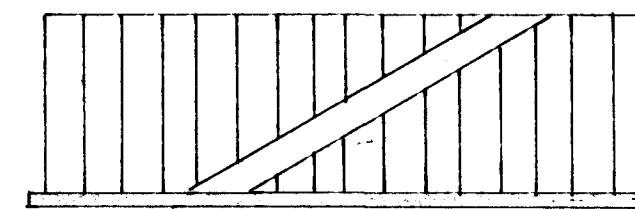

MIDVANGUR 5

KJALLARI
OFNALÖGN

RAGNAR RAGNARSSON
VERKFRÆÐINGUR EVFÍ
HÖRGSHLÍÐ 28 5.15715

MAN.	NAFN
REIKN. AGÚST '71	R.R.
TEIKN. AGÚST '71	R.R.

MAL: 1:50
TEIKN. 04-03