


HÍSVANGSLÍF.



HÍSVANGUR STIGUR

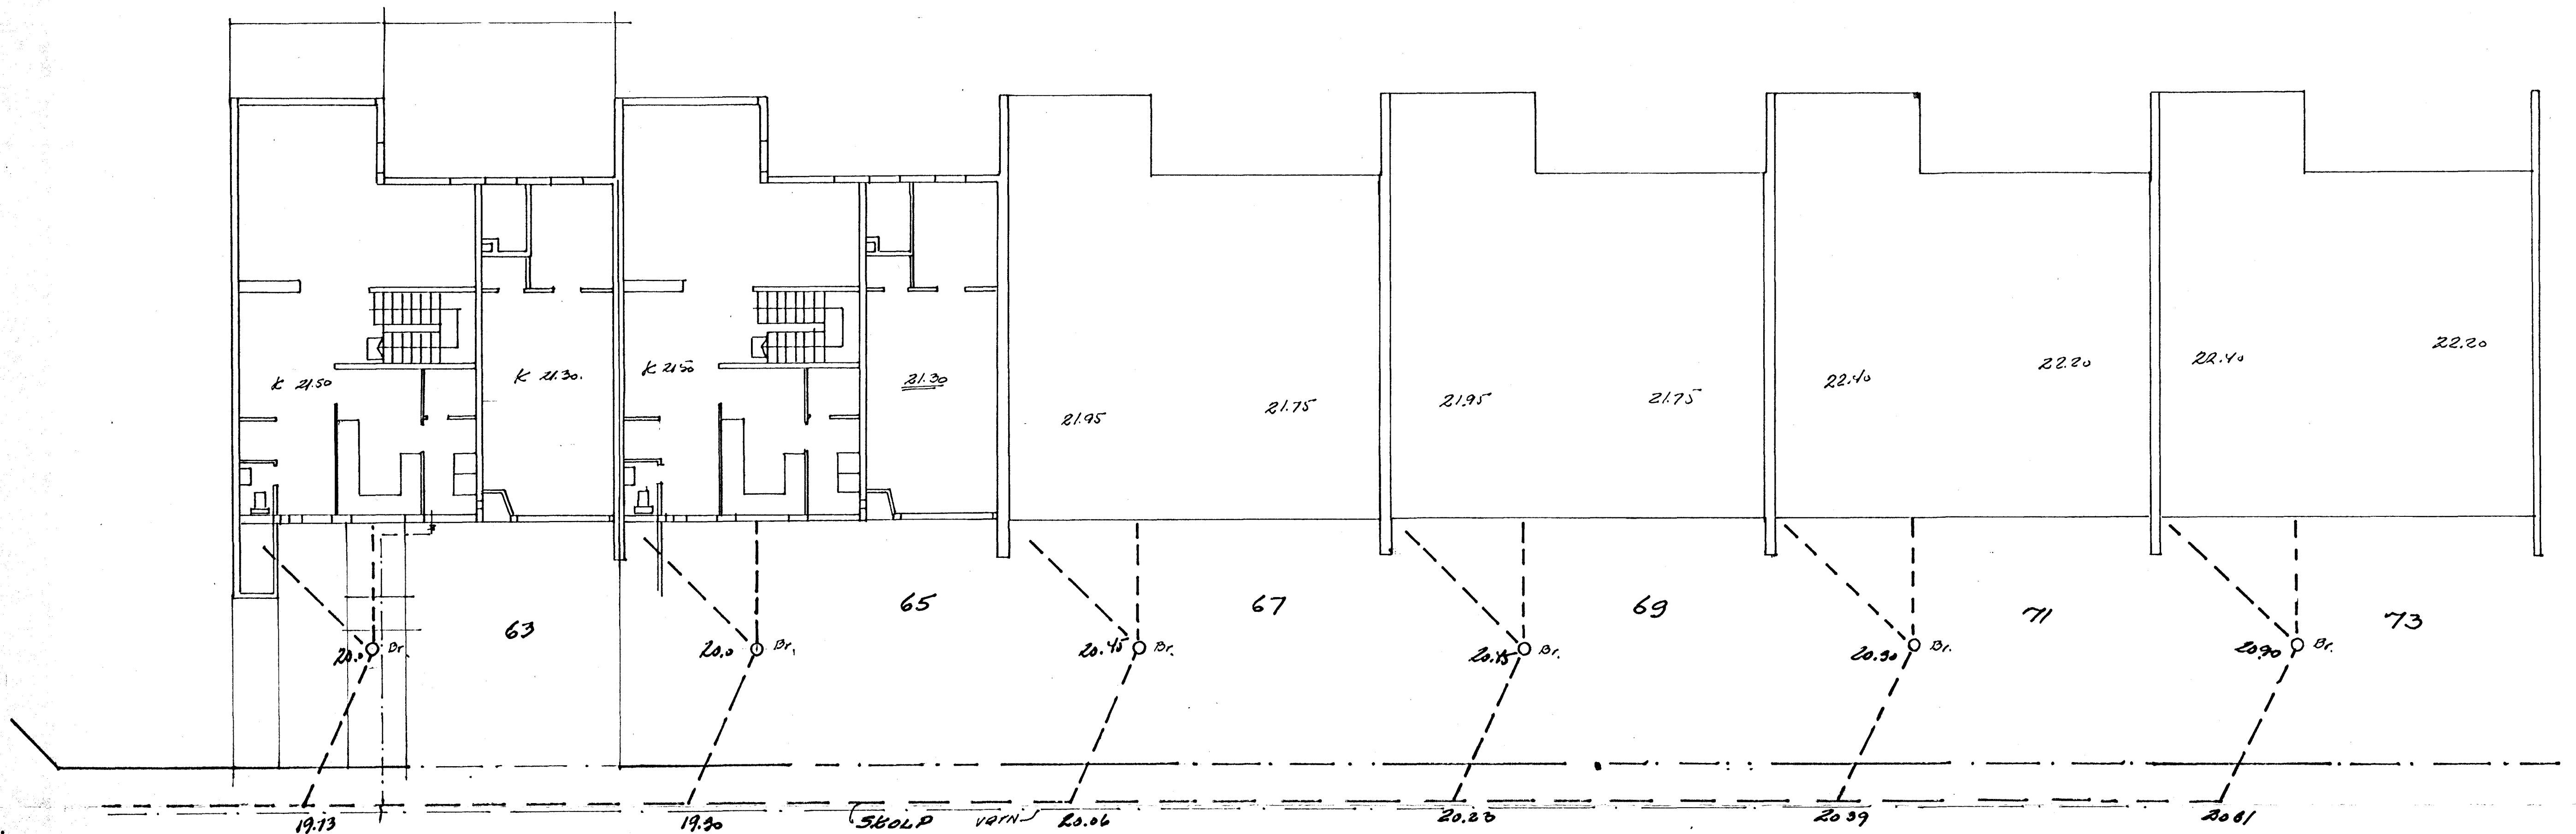

MÍDVANGUR 63-73	KVÍÐ	TEIÐ.	226
SKOLP & VARN	1:50	DAGI.	27 67
KOLBEINN JÓNSSON	TRINN. NR.		
TRUNIBG NFEI.	6911		
	BL 6.		