


SKÝRINGAR

- B BÄDKER
- HL HANDLAUG
- EV ELDHÚSVASKUR
- VS VATNSSALERNI
- SV SKOLVASKUR
- PV ÞVOTTAVÉL
- GN GÖLFNIDURFALL
- PN NIDURFALL AF ÞAKI


- a ST. n %.. a MM. STEINSTEYPT LÖGN MEÐ n %.. (n MM. ÞR. M.) HALLA
- a J a MM. FALLPÍPA ÚR STEYPUJÁRNI
- a GJ - - - GALV. JÁRNI
- a P - - - PLASTI
- VATNSLÁS

EFNI OG FRÁGANGUR LAGNA SKAL VERA Í SAMRÆMI VIÐ GILDANDI REGLUGERDIR.

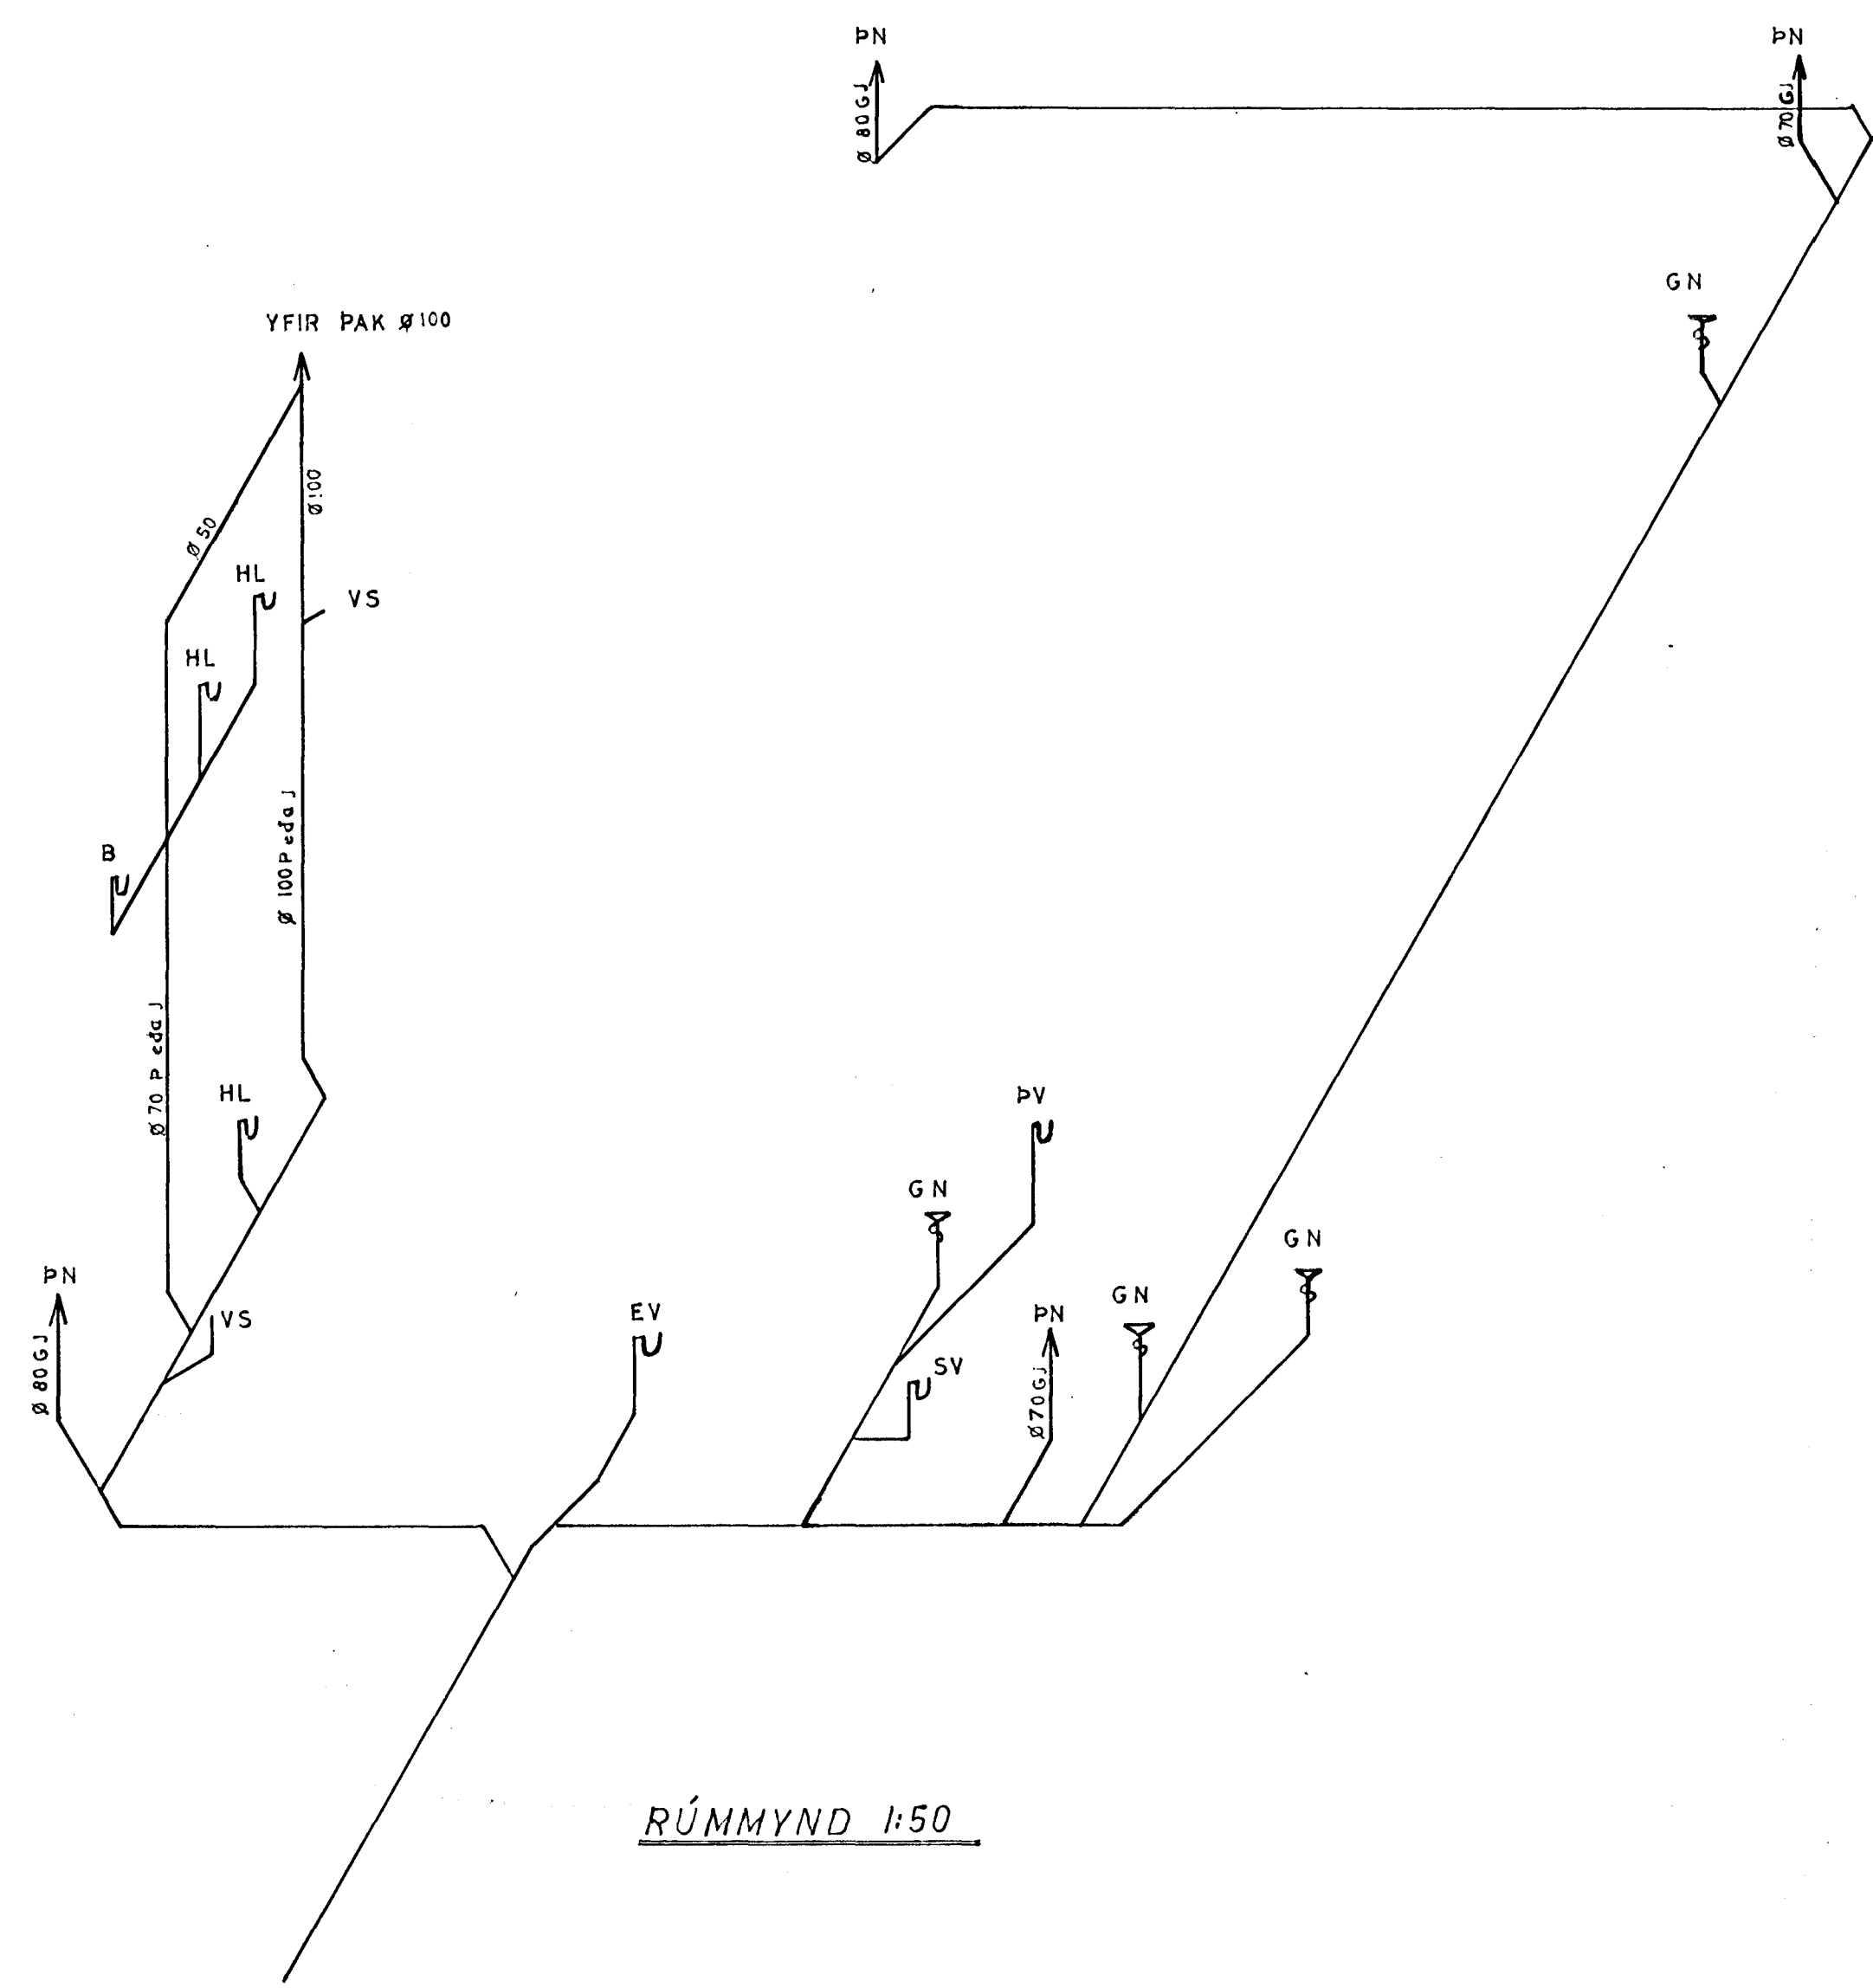

RÚMMYND 1:50

KÓTAR						
HÚS NR.	75	77	79	81	83	85
K 1	20,30	20,30	20,80	20,80	21,20	21,20
K 2	20,22	20,22	20,72	20,72	21,19	21,19
K 3	20,21	20,21	20,71	20,71	21,18	21,18
K 4	20,20	20,20	20,70	20,70	21,02	21,17
K 5	20,09	20,09	20,59	20,59	20,92	21,07
K 6	20,16	20,14	20,69	20,68	21,02	21,17
K 7	20,44	20,34	21,09	21,04	21,42	21,57
K 8	20,02	20,04	20,49	20,50	20,82	20,97
K 9	19,81	19,89	20,14	20,23	20,50	20,65
K 10	20,21	20,29	20,54	20,63	21,10	21,25
K 11	20,08	20,16	20,41	20,50	20,93	21,08
K 12	20,38	20,46	20,72	21,80	21,38	21,53
K 13	19,53	19,69	20,69	20,86	20,10	20,25
K 14	19,51	19,67	19,68	19,85	20,02	20,17
K 15	20,00	20,16	19,82	19,99	20,16	20,31
K 16	20,15	20,31	19,84	20,01	20,18	20,33
K 17	20,49	20,55	19,89	20,06	20,23	20,38

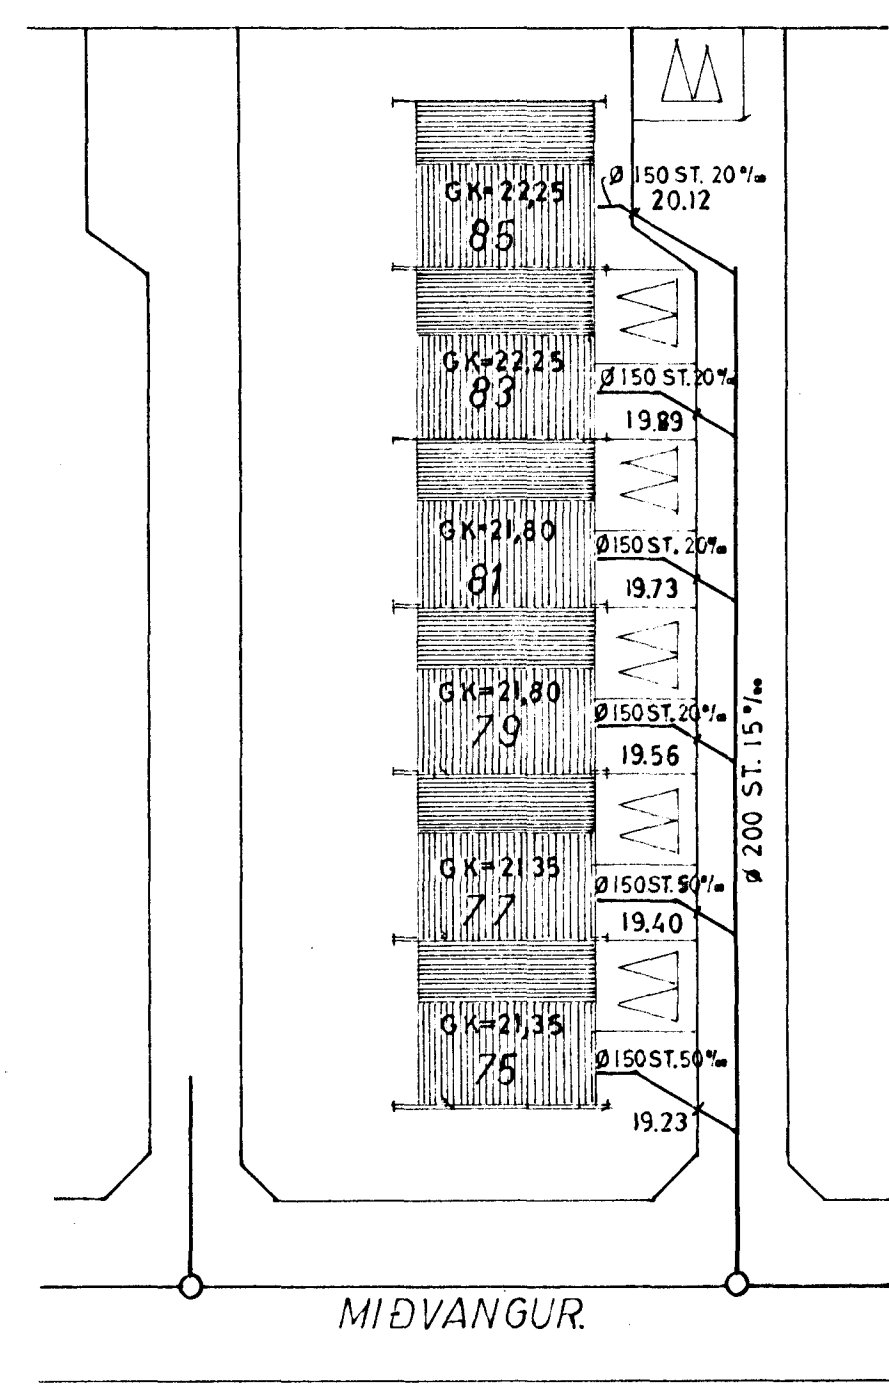

AFSTÖÐUMYND 1:50

VERKEFNI:		MÁL	TEIKNING NR.
MIÐVANGUR 75-85			502
T	R	DAGS.	
75	28	JÚLÍ 1969	
FRÆRNNISLÖGN →		SAMP.	Jón Sigurðsson
JÓN SIGURÐSSON F.T.F.Í. BÓLSTADARHLÍÐ 37. Sími 34668			