



RÚMMYND 1:50

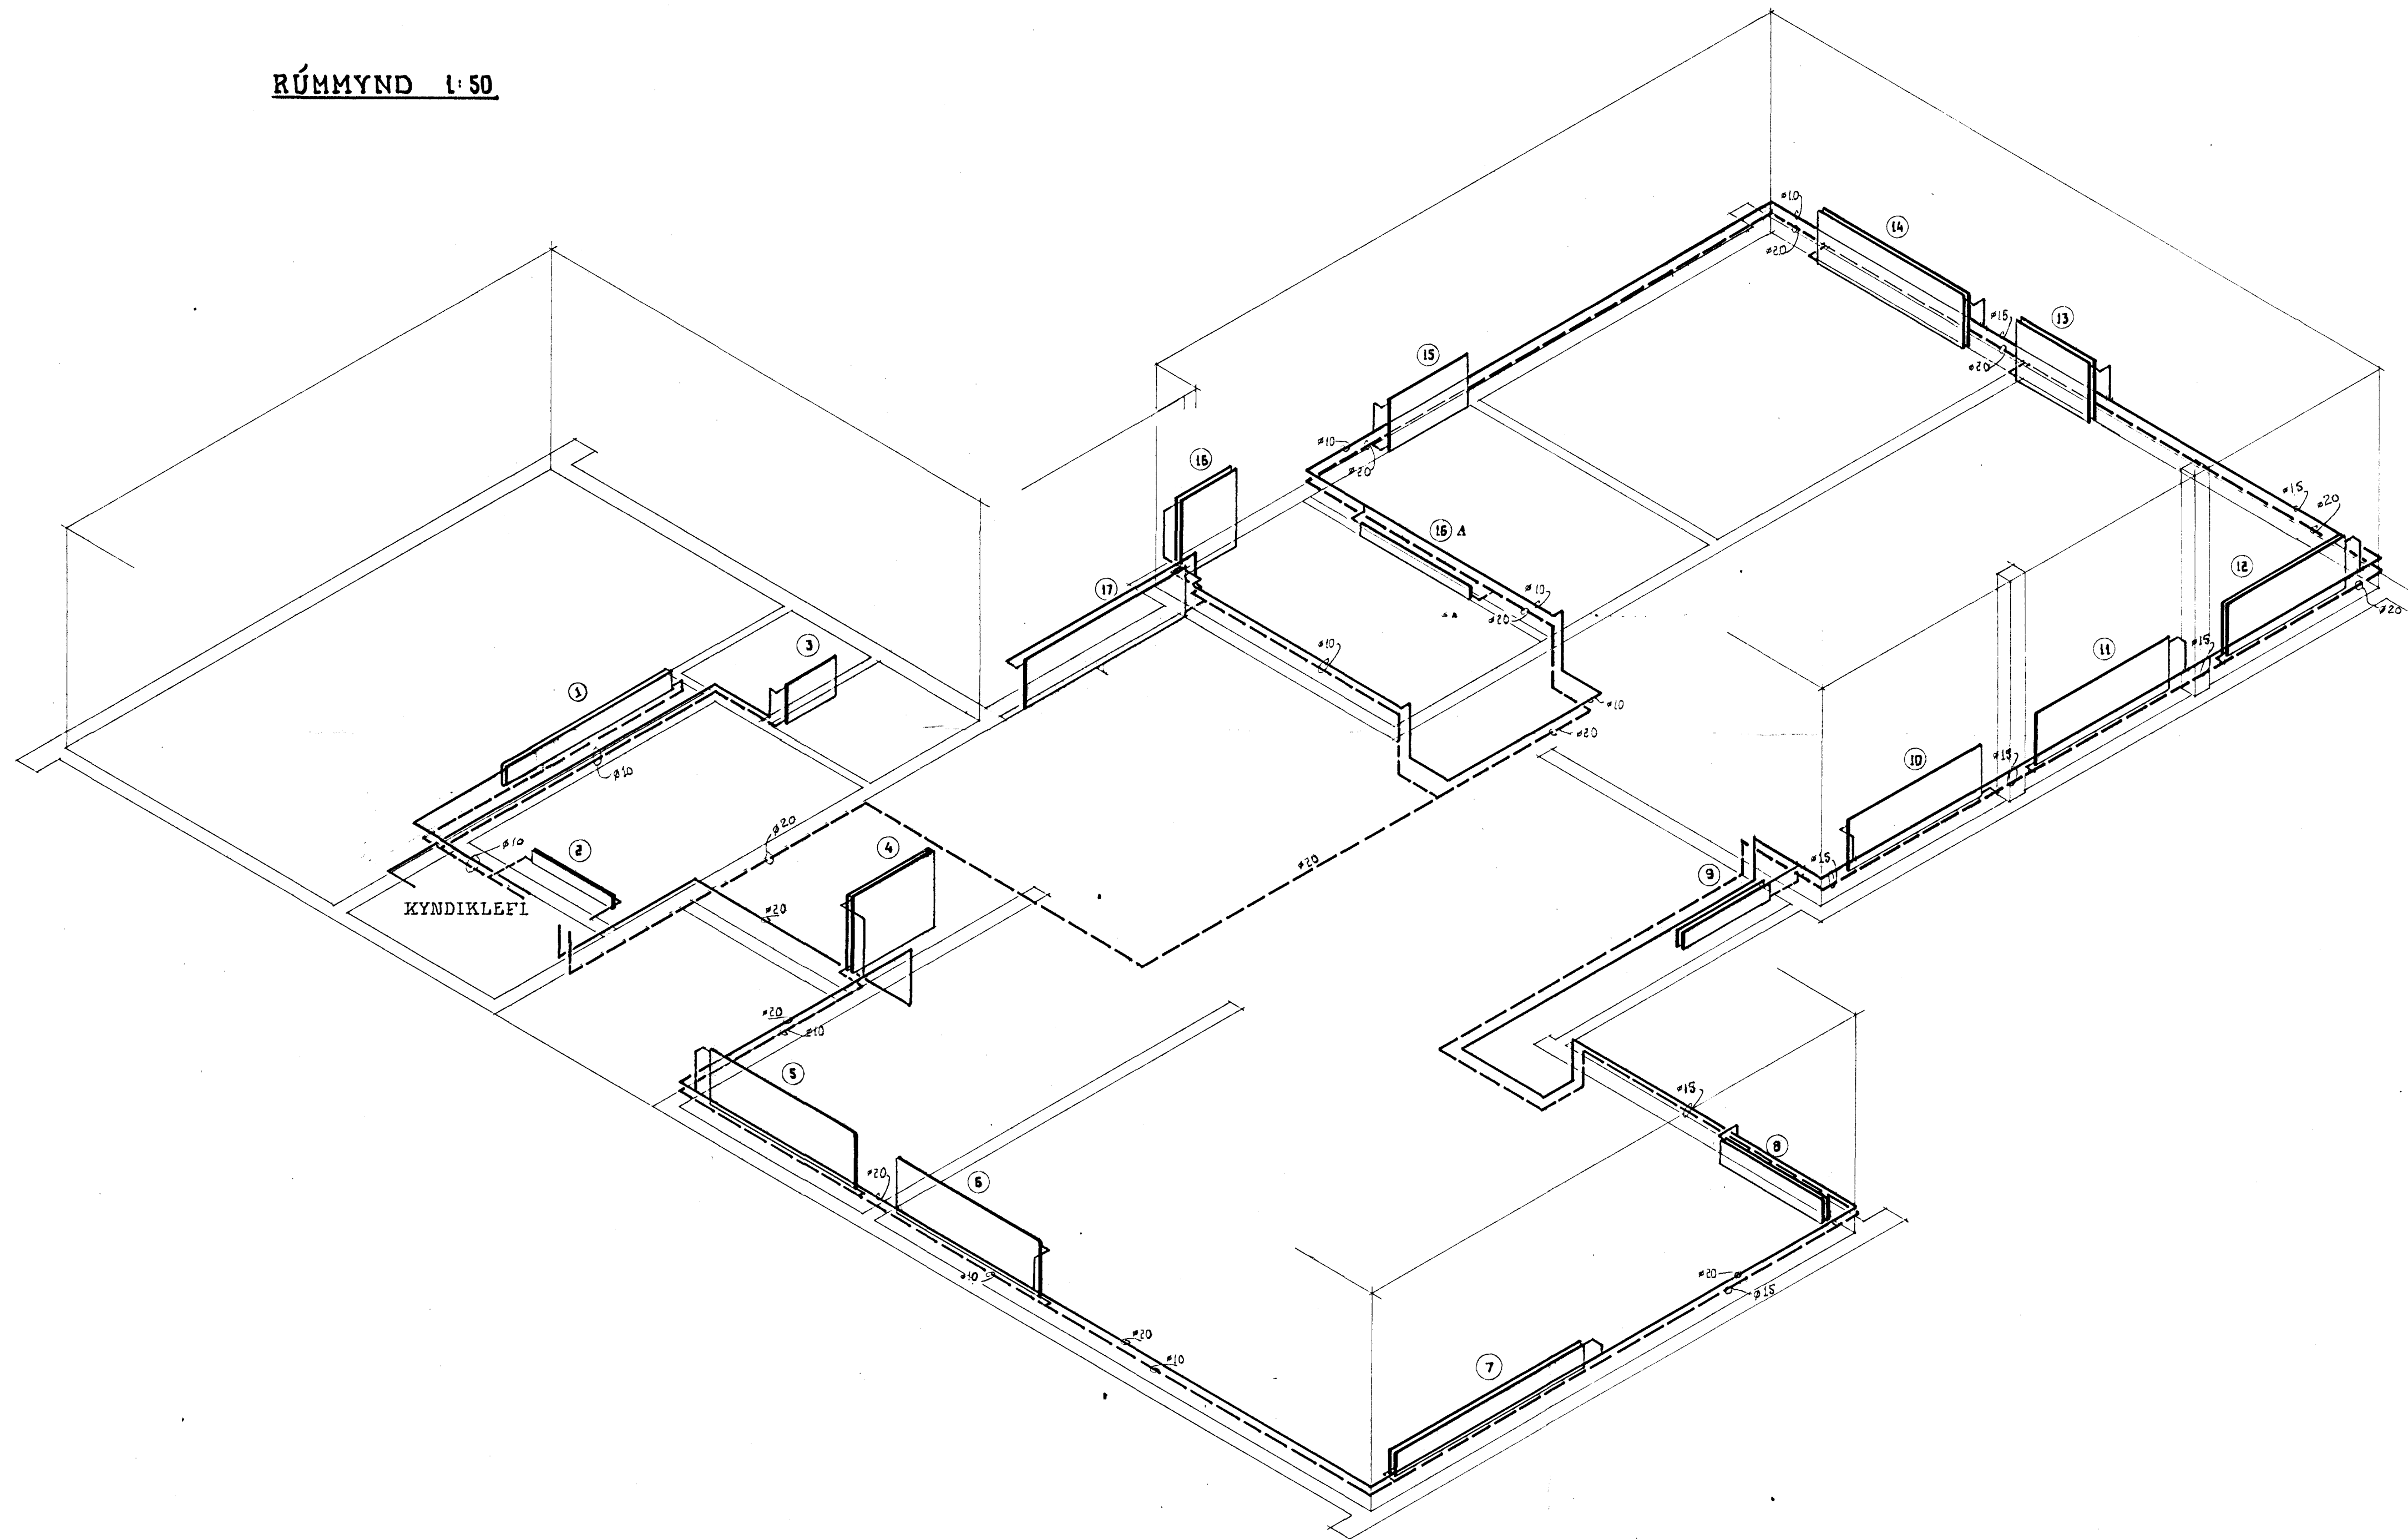

EJVR
TRAF

OFNASTÖRÐ MIÐUD VÍÐ Δt 40°C

RUNTAL - OFNASKRÁ						
OFN VÆ.	KCAL / KLST	GERÐ - LENGD	TEUG	STADSETN. STÖTA	OFNHAHANNA DANFÖSS	ATH
1	3470	2050	C 21/2 - 2300	10 m	C-B/A	FJVR
2	385	420	C 14 - 1100		A-D/C	KAVL
3	250	275	V 43 - 700		A-B/C	
4	1150	1250	VK 31/2 - 1100		C-D/A	
5	1030	1140	VK 63 - 2000		A-D/C	
6	1030	1140	VK 63 - 2000		A-D/C	
7	3790	2875	C 28/2 - 2600		A-D/C	
8	1660	1660	C 28/2 - 1400		A-D/C	
9	1725	1030	C 21/2 - 1200		A-B/C	
10	985	1030	V 63 - 1800		C-B/A	
11	985	1030	V 63 - 1800		A-D/C	
12	1030	1343	VK 63/2 - 1600		A-D/C	
13	2700	1030	VK 70/2 - 1000		C-B/A	
14	1470	1938	VK 63/2 - 2000		C-B/A	
15	515	630	VK 63 - 1100		A-B/C	
16	935	850	VK 31/2 - 150		A-B/C	
16A	195	195	V 14 - 1500		A-D/C	
17	1220	1256	VK 62 - 2200		A-D/C	

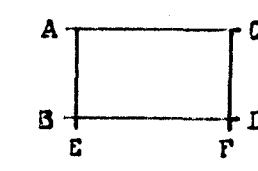

SKÝRINGAR
 - TUK
 - RETUR
 - PÍPUSVERLEIMAR ERU MN
 NÁNARI SKÝRINGAR SJÁ TEIKN. 401



Br. nr.	Dags.	Breyting
---------	-------	----------

MÍÐVANGUR 7, HAFNARFIRÐI

HITALÖGN:

Hönnuð	DOS '71	B.P.
Teiknað	-	K.P.
Yfirfarið		

HÖNNUN Verkfræðistofa Armúla 3. Sími 84440

Mkv. 1:50	71047	402
-----------	-------	-----