



Grunnmynd
1:50

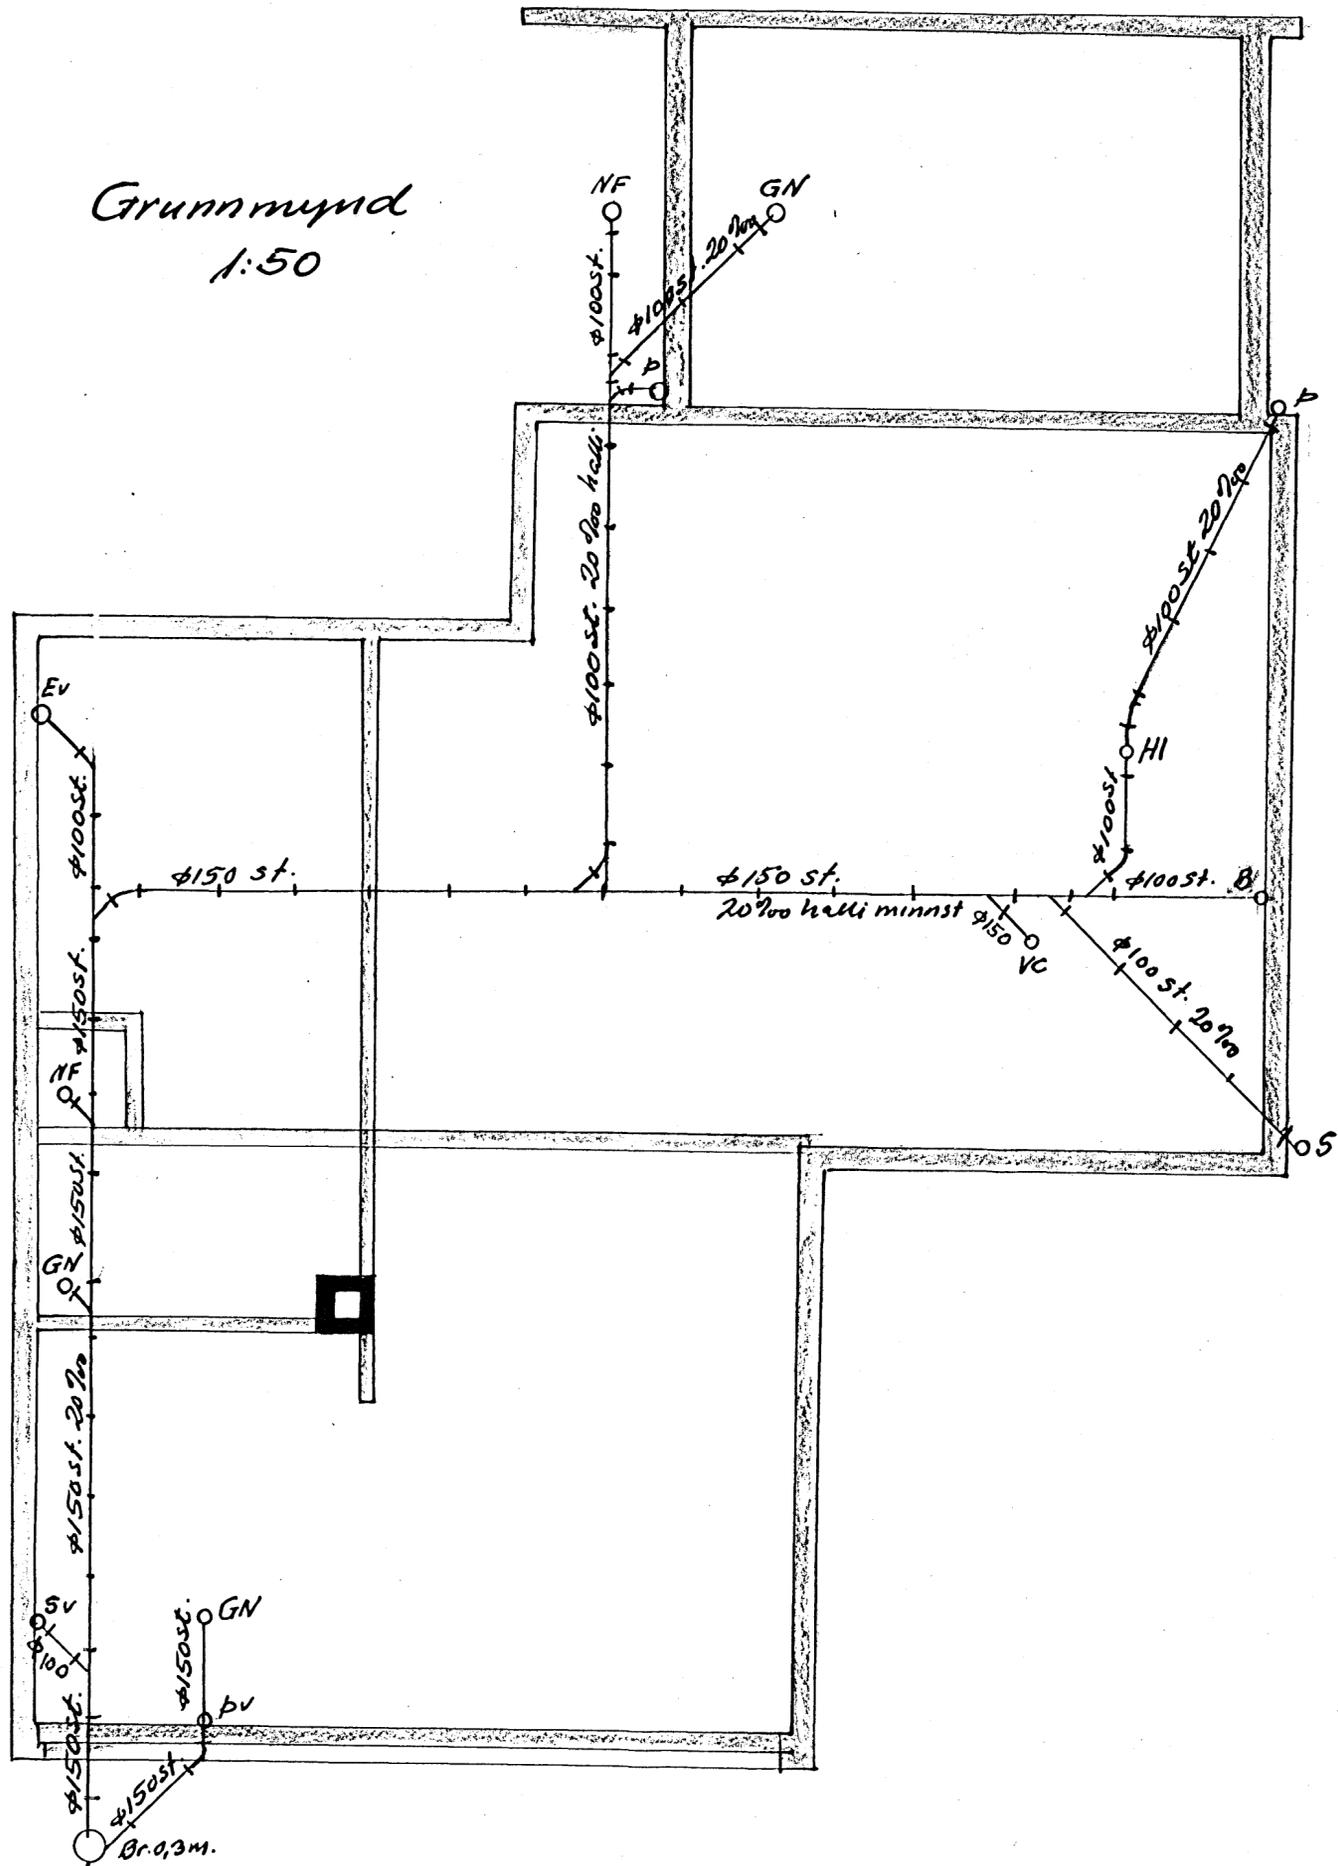

Afstöðumynd
1:500

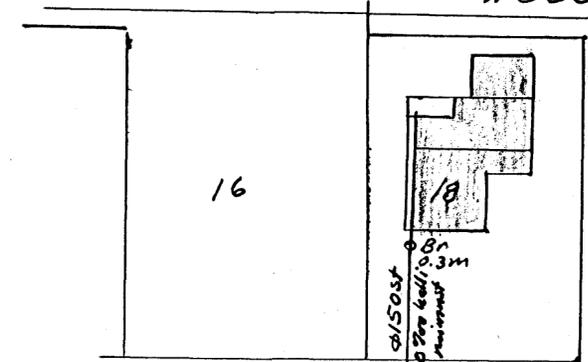

Reykjanesbraut

Benadikt B. Sigurðsson		
Veitk. muf. 18		
Reykjanesbraut 18 Hf.		
Mkv.	1:50 1:500	Frænnislistöry
Dags.	maí 63	Grunnmynd Afstöðumynd
Nr.	1. 61.	Ben. B. Sigurðsson