


OFNASKRÁ $\Delta t = 40^\circ\text{C}$

NR	STABUR	ÞÖRF WÖTT	LENGD MAX	HÆÐ MAX	TENG.	OFN- LOKI
1	SÓLSTOFA	6715	3500	400	CB	R
2	HERB.	1550	1800	600	AD	T
3	BAD	815	900	600	CB	R
4	GEYMSLA	590	1000	600	AB	R
5	HERB.	1830	1600	700	AB	T
6	HERB.	1980	1800	600	AD	T
7	HJÓN	3170	1800	600	CB	T
8	BAD	815	600	600	AB	R
9	BÍLG.	1800	1800	700	AD	R
10	AND	1310	700	500	AB	R
11	BAD	580	600	500	CD	R
12	BORÐST	2390	1600	600	CB	T
13	ELDH.	4000	1800	700	AB	T
14	STOFA	4870	1800	600	AD	T

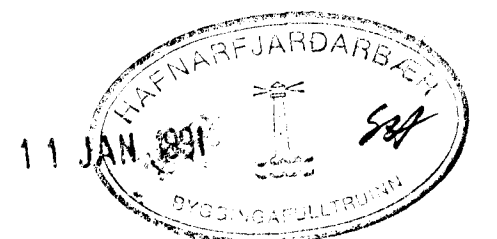

GUÐJÓN Þ. RAGNARSSON TFR EIKJUVÖGI 26 - SÍMI 3-41-06	
VERK:	MÓBERG NR 6 HAFNARFIRÐI
MÁL	1:50
DAGS.	Des - 1990
BLAD	23
BRETT	Guðjón Þ. Ragnarsson