


OFNASKRÁ Δt = 40°C

NR	STADUR	ÞÖRF WÖTT	LENGD MAX	HÆÐ MAX	TENG	OFN- LOKI
1	SÓLSTOFA	6715	3500	400	CB	R
2	HERB.	1550	1800	600	AD	T
3	BAÐ	815	900	600	CB	R
4	GEYMSLA	590	1000	600	AB	R
5	HERB.	1830	1600	700	AB	T
6	HERB.	1980	1800	600	AD	T
7	HJÓN	3170	1800	600	CB	T
8	BAÐ	815	600	600	AB	R
9	BÍLG.	1800	1800	700	AD	R
10	ANDD	1310	700	500	AB	R
11	BAÐ	580	600	500	CD	R
12	BORÐST	2390	1600	600	CB	T
13	ELDH.	4000	1800	700	AB	T
14	STOFA	4870	1800	600	AD	T

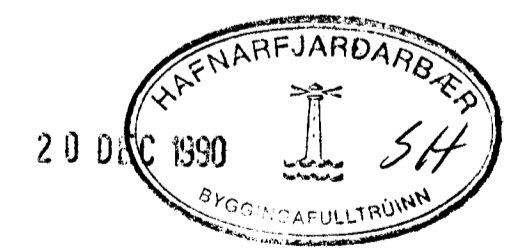

GUÐJÓN Þ. RAGNARSSON TFR		YATNSLAGNIR HITALAGNIR GRUNNMYND, EFRI HÆÐ OFNASKRÁ
EIKJUVÖGI 26 - SÍMI 3-41-06		
VERK: MÓBERG NR 8 8 HAFNARFIRÐI		
MÁL	1:50	Guðjón Þ. Ragnarsson
ÞAGS.	Des - 1990	
PLAÐ	23	
BREYTT		