


OFNASKRÁ: OFNA SKAL VELJA FYRIR $\Delta T=40^{\circ}\text{C}$

OFN NR.	VARMAÞÖRF KCAL/KLST	HESTA LENGD (MM)	HESTA HÆÐ (MM)	TENGI A-C B-D	OFNLOKI
101	490	800	800	CD-10	BAKRENSLISLOKI
102	1650	1500	700	AD-10	-
103	650	700	800	CD-10	-
104	550	500	800	AB-10	-
105	825	1500	700	AD-10	-
106	1220	1500	700	CB-10	-
107	710	1500	700	CB-10	-
108	710	1500	700	CB-10	-
109	2250	3800	500	CB-10	-

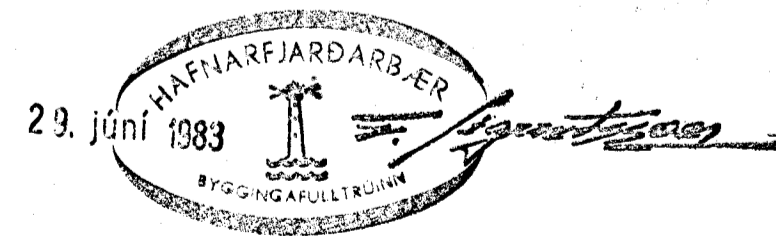

HÜSNÆÐISSTOFNUN
RIKISINS LAUGAVEGI 77 REYKJAVÍK
SÍMI 20500

VERK NR. **A.09.03** TEIKN. NR. **3.201**

Mogabard 13, Hafnarfjörður

VATNS- OG HITALAGNIR: GRUNNHYND.
OFNASKRÁ.

HANNAÐ	G JG	STAÐFERT	
REIKNAD	G JG	YFIRFARIÐ	
TEIKNAD	G JG		
KVARÐI	1:50		

Gretur Hinnsson
Björn R. Halmarsson