



Samþykkt á fundi bygginga-  
nefndar þ. 6. 5. 1991

BYGGINGARULLTRÖUN  
HAFNARFIRÐI


*[Handwritten signature]*

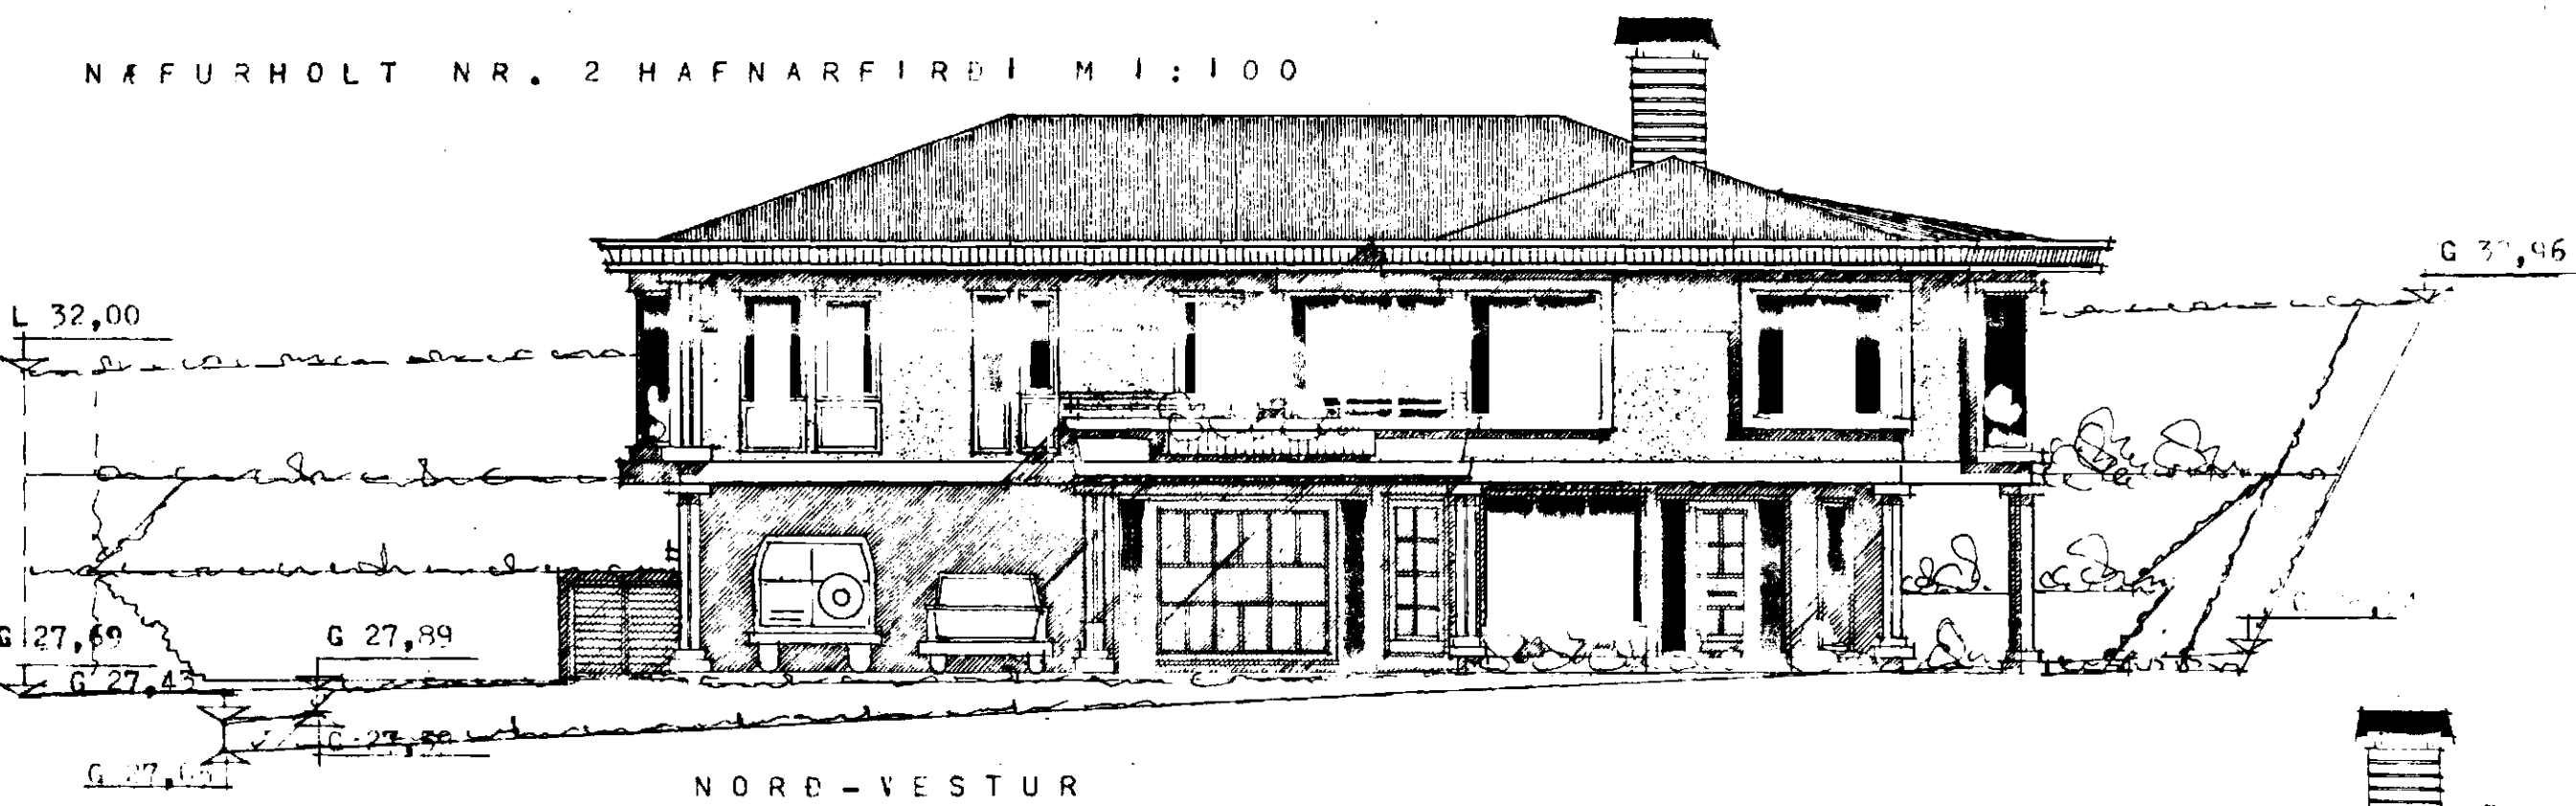


NORD-VESTUR

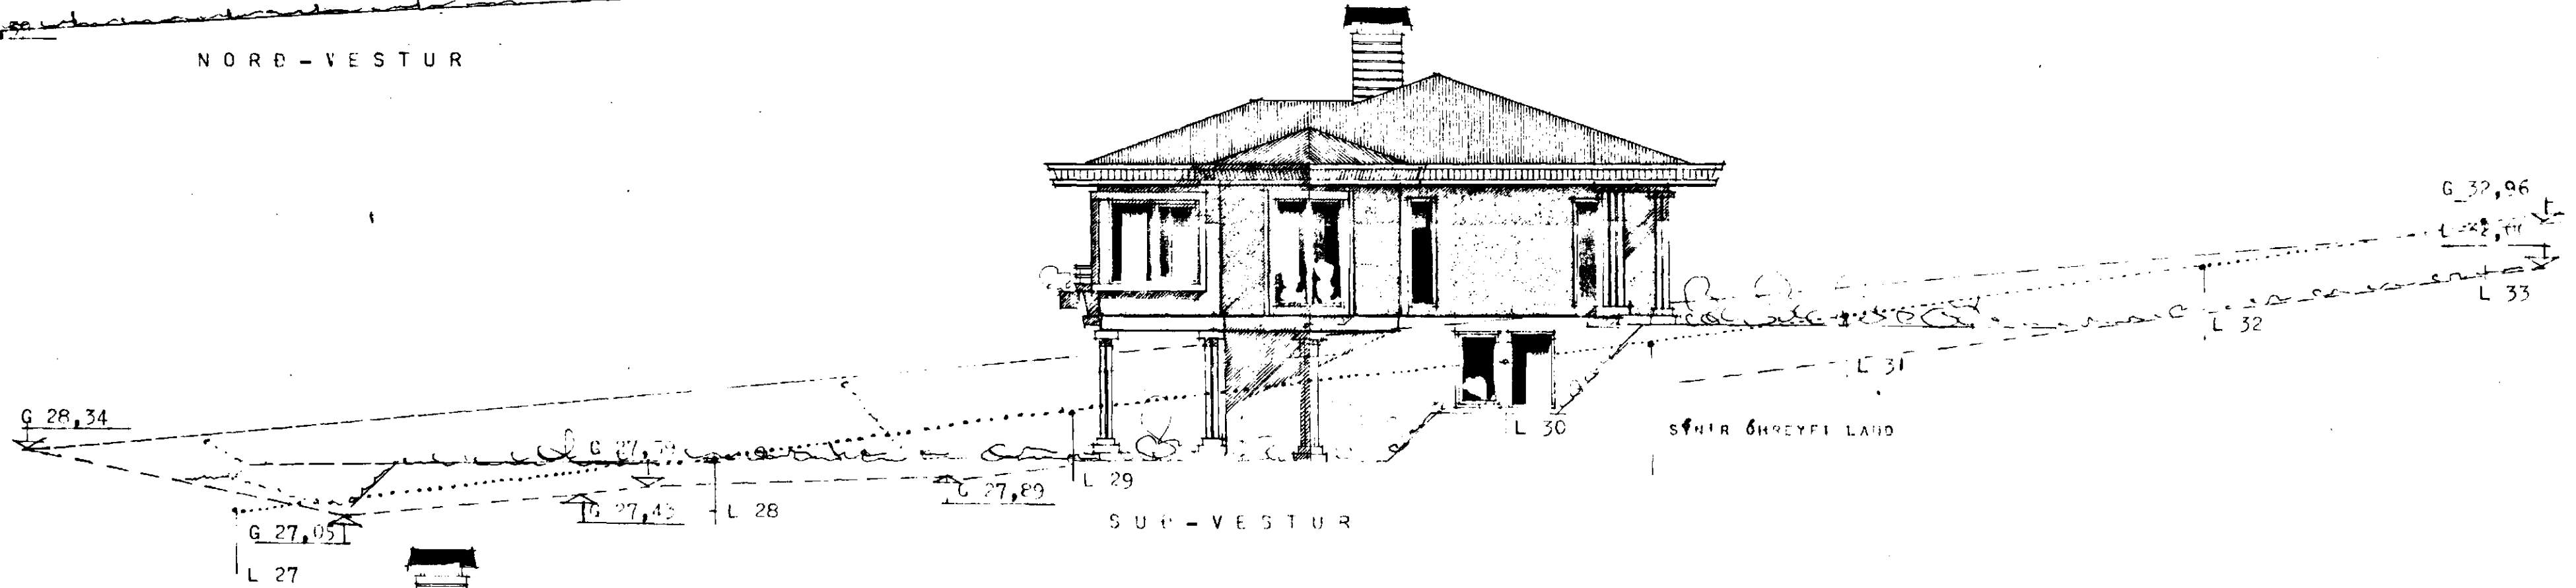

SUD-VESTUR

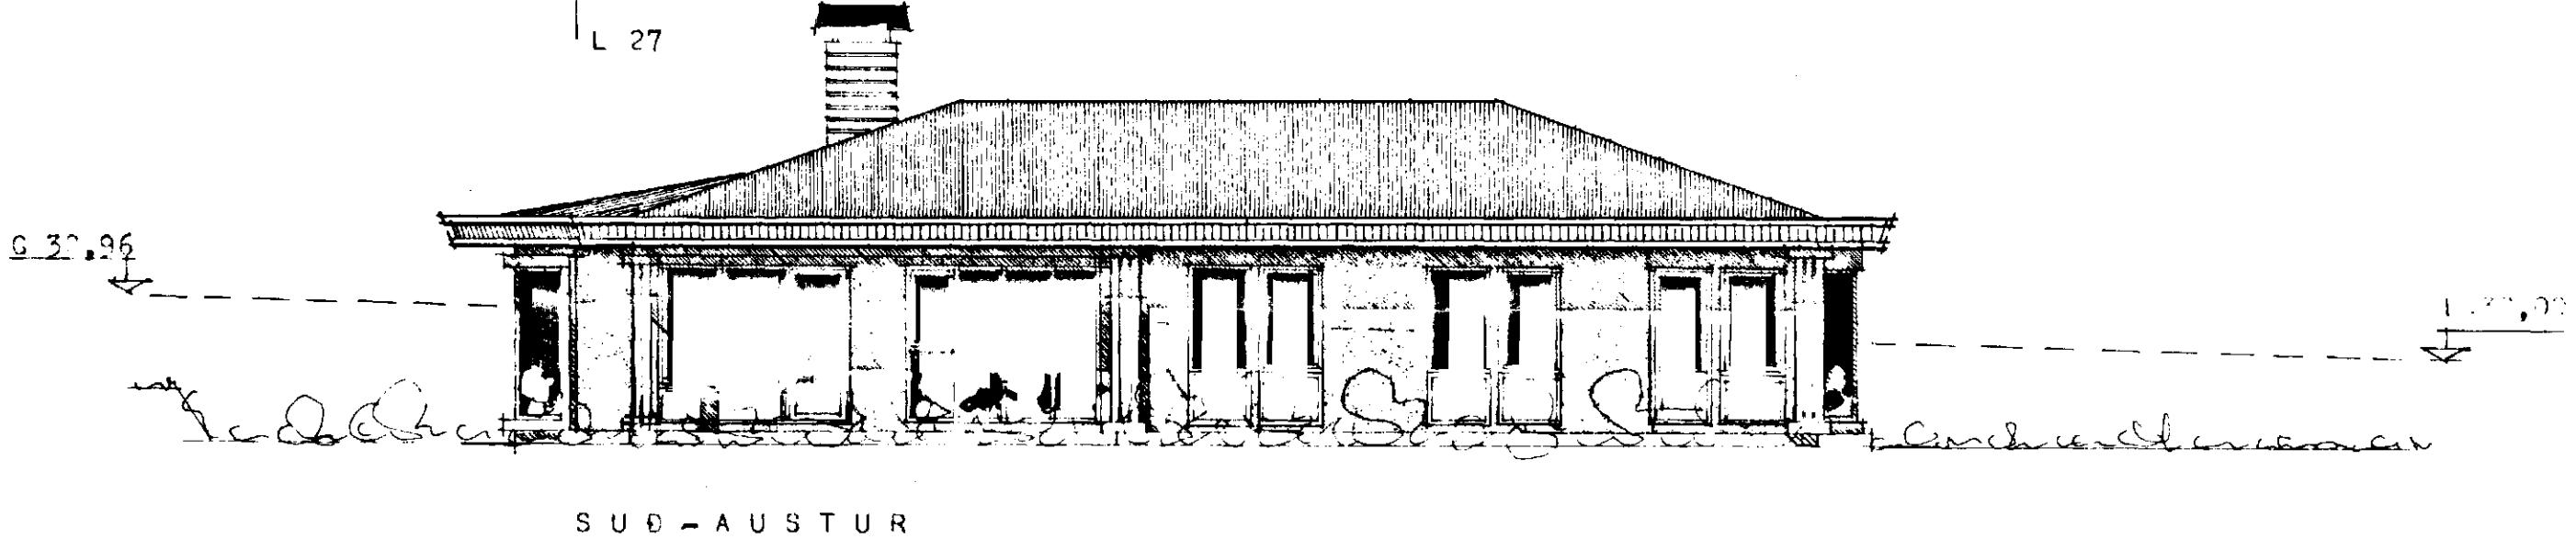

SUD-AUSTUR

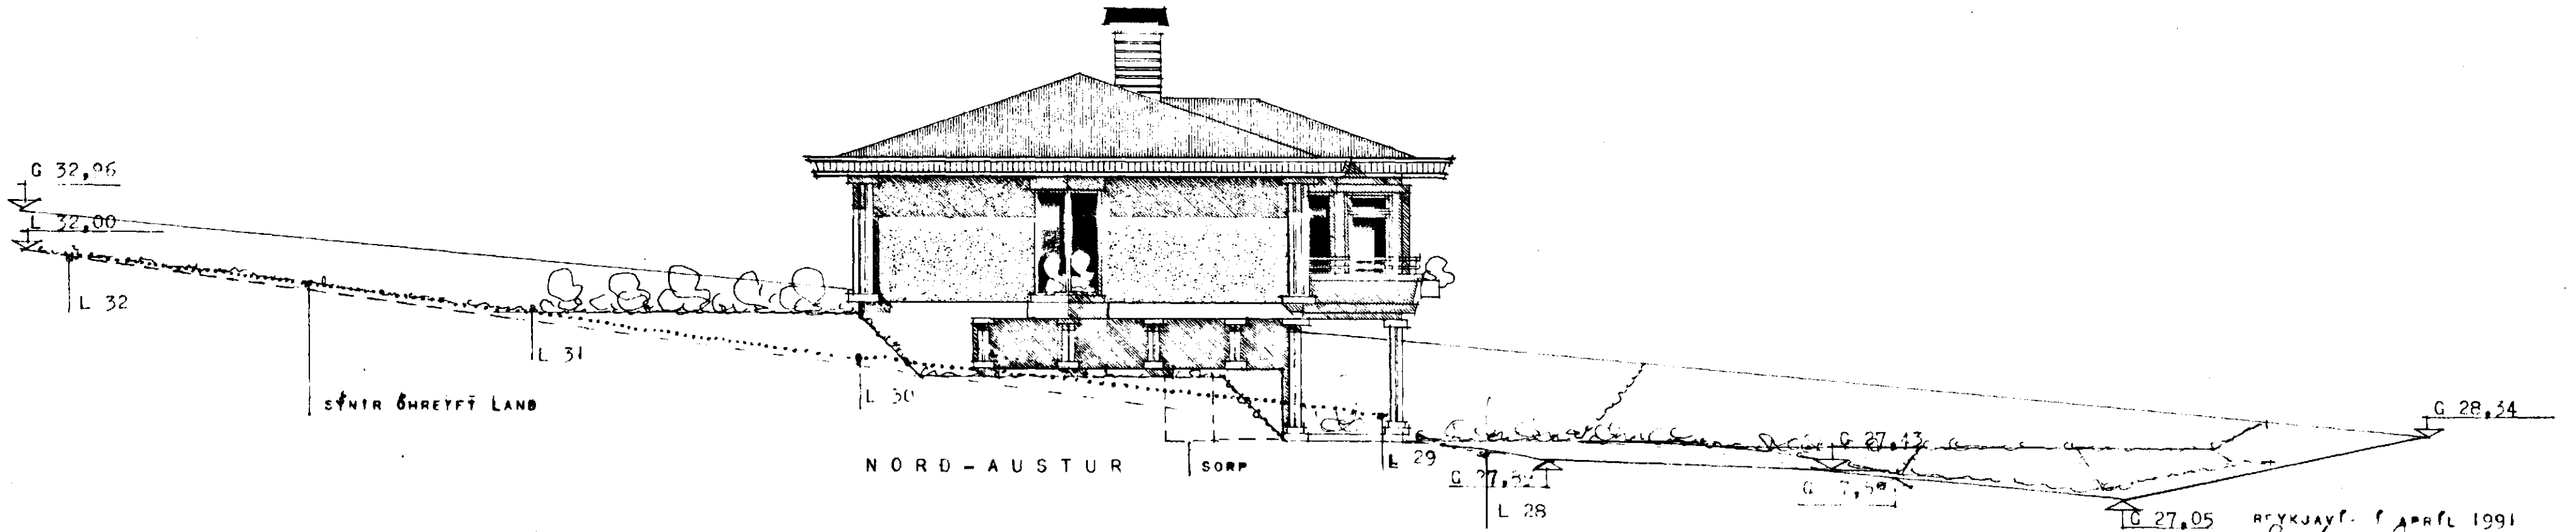

NORD-AUSTUR