

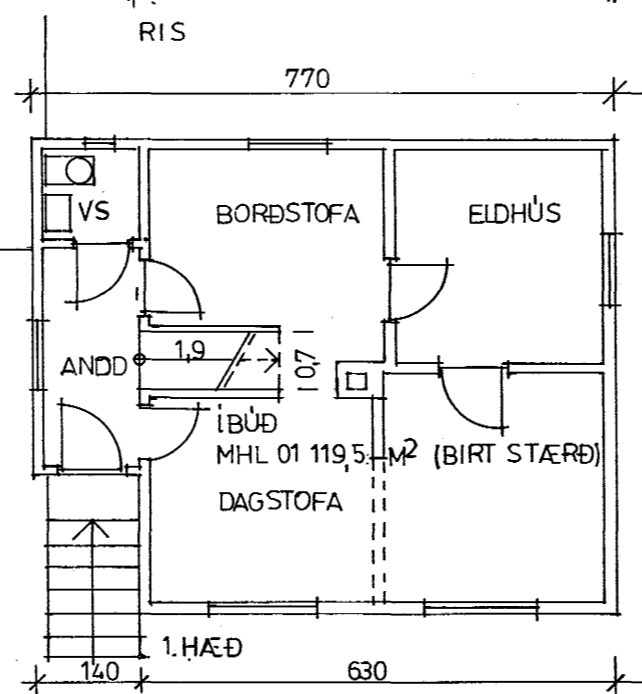
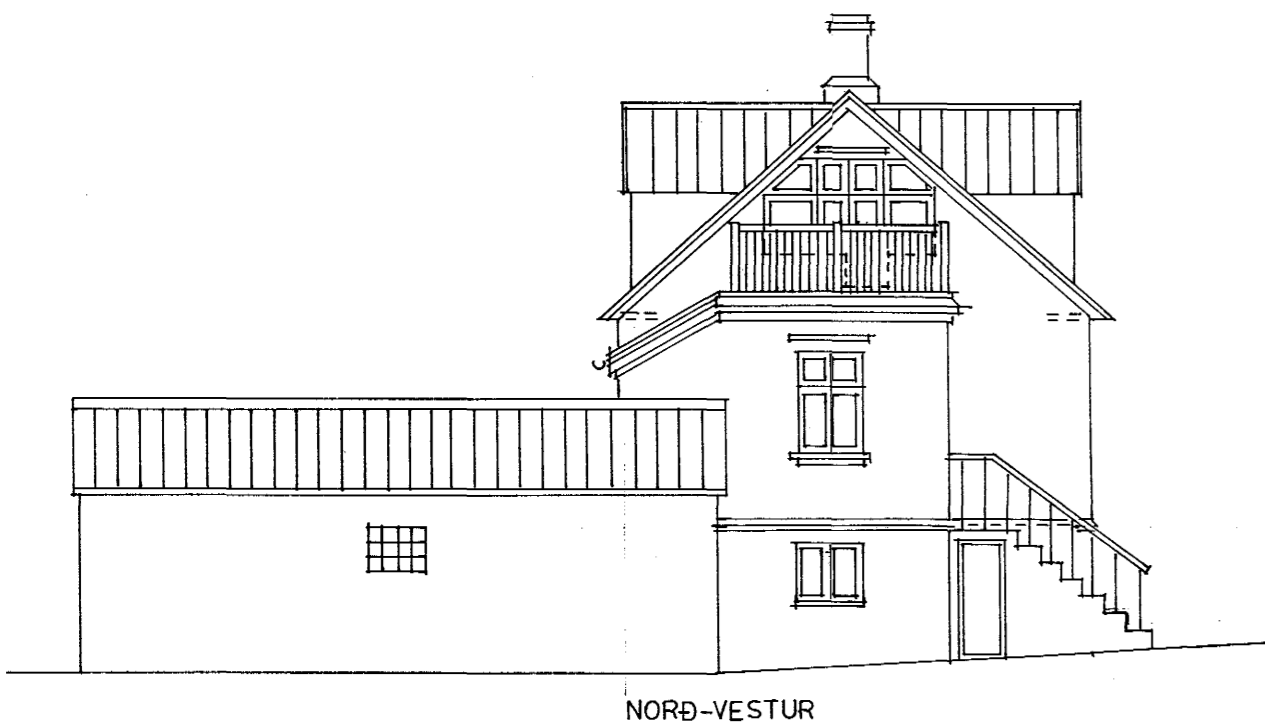
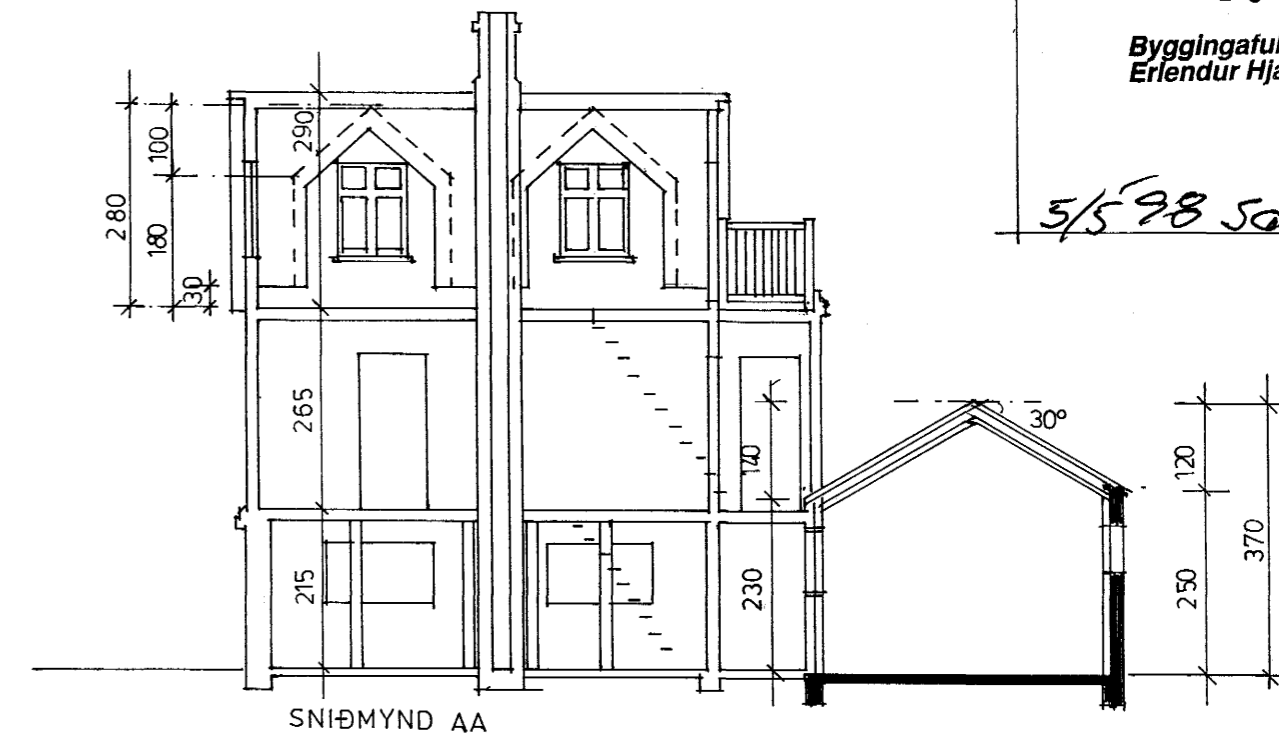
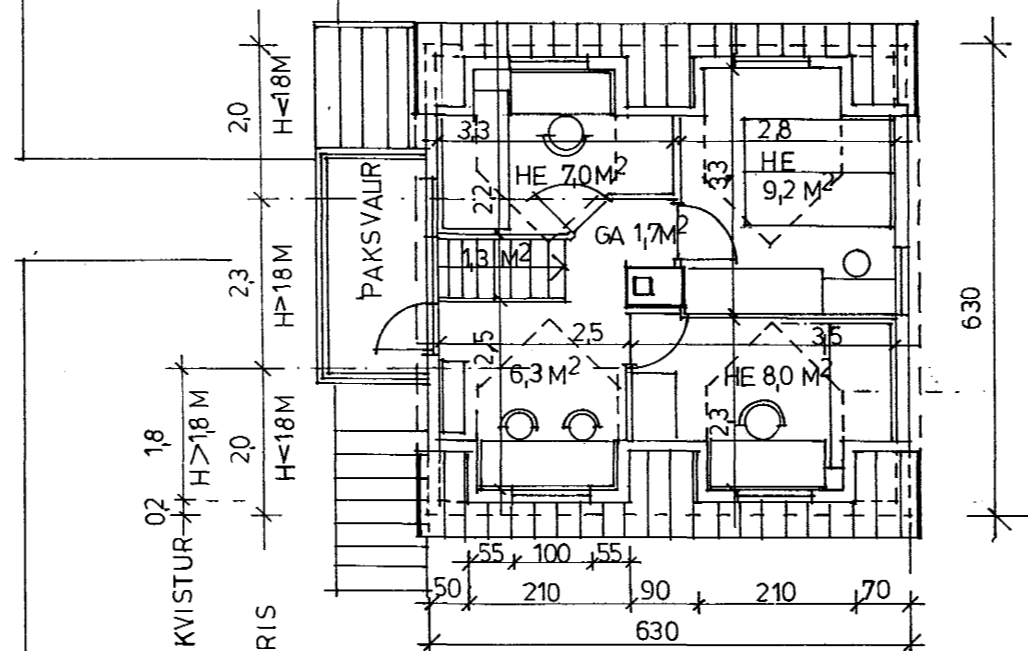
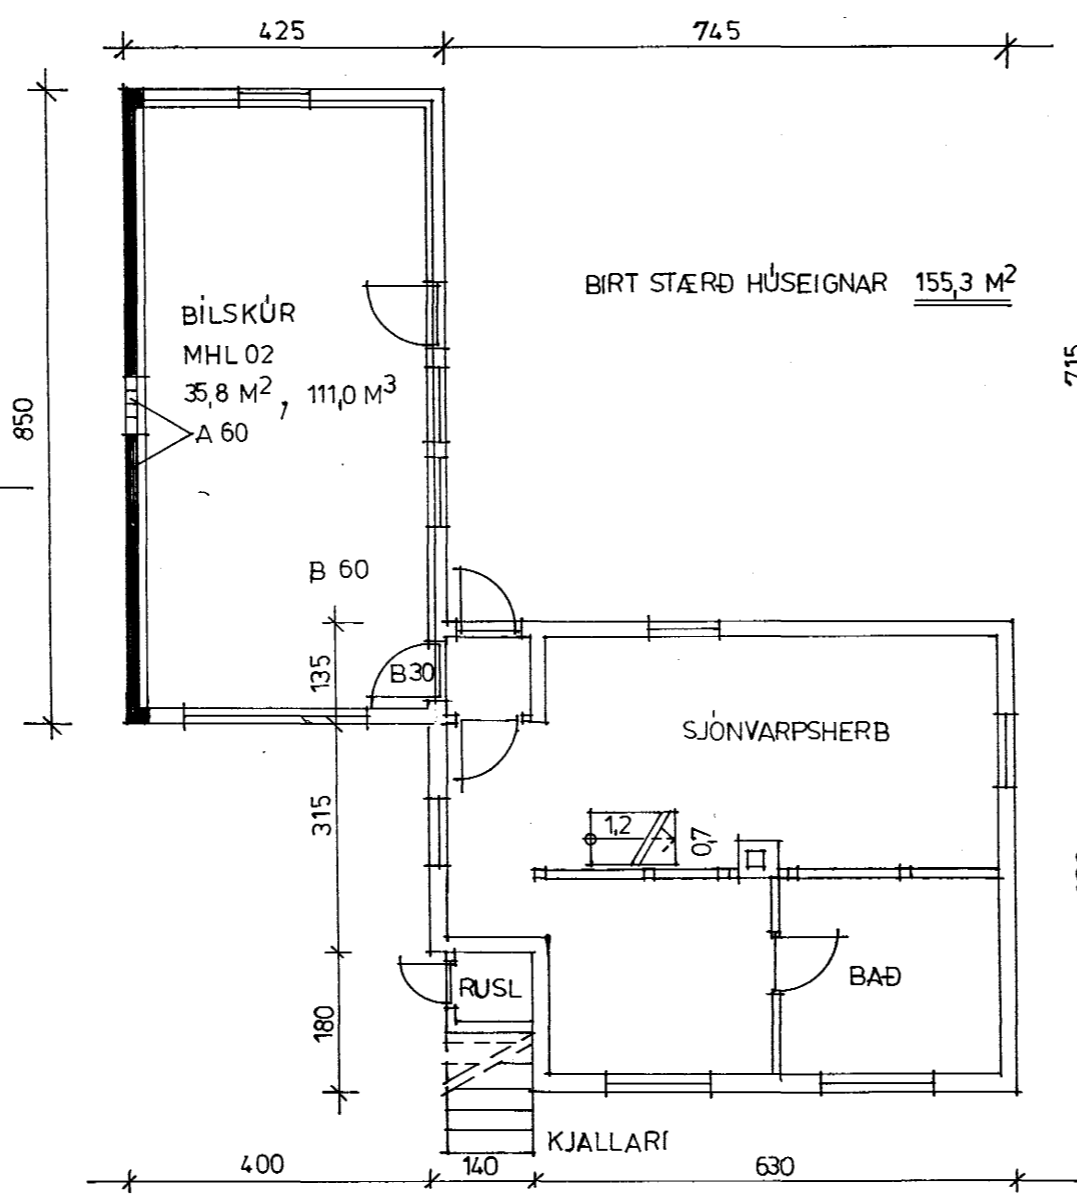


BF  
5/5 98 Samp. ordu. BH

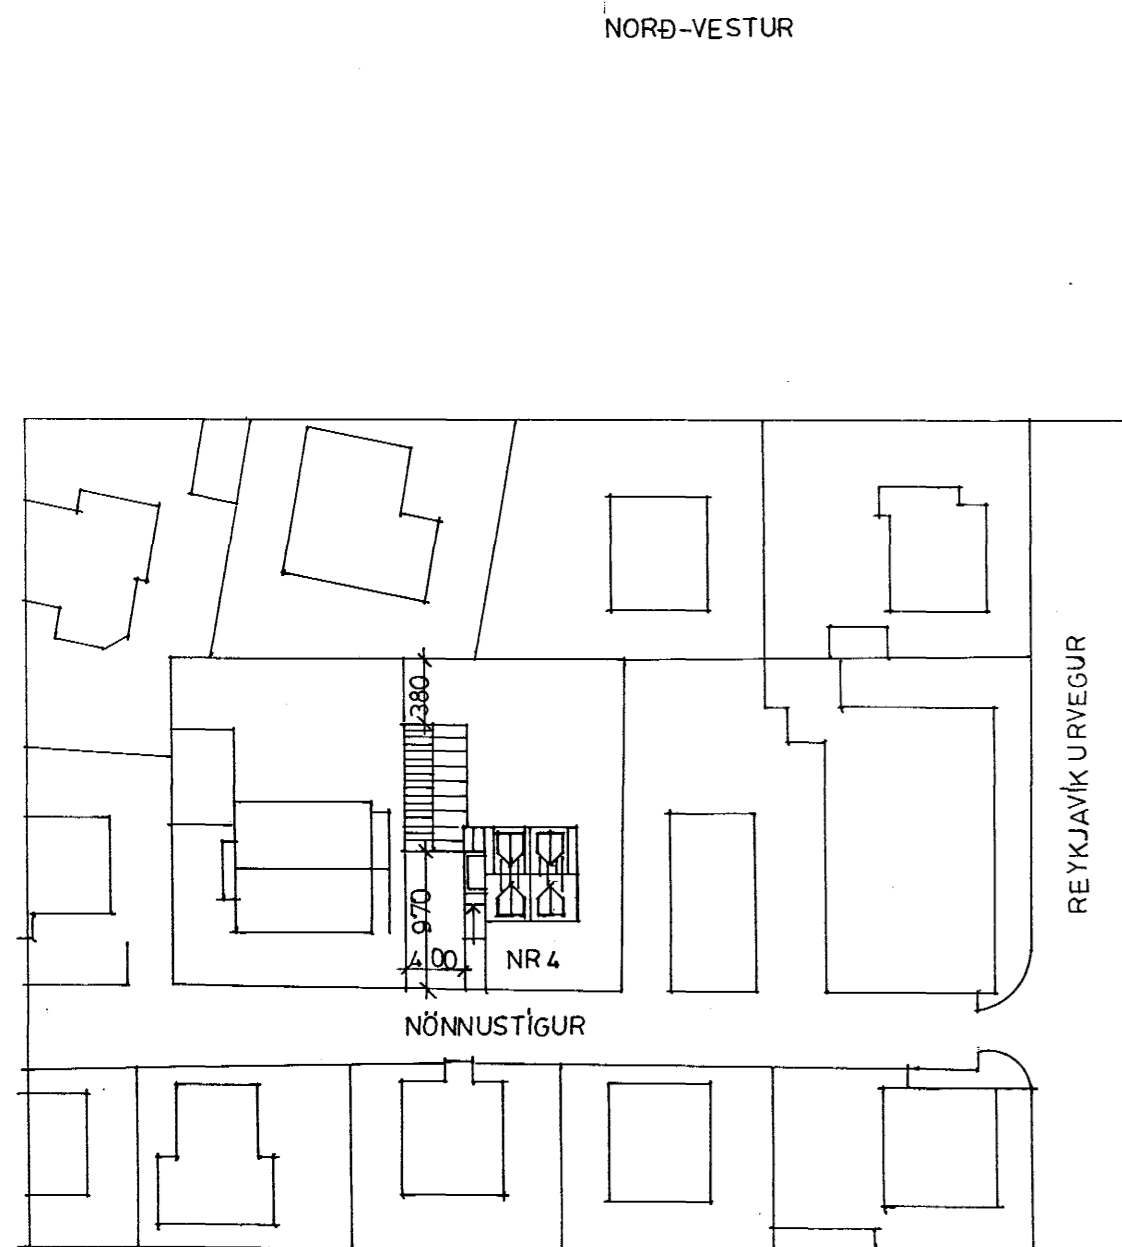

BRÜTTÓRÚMMÁL  
HVERS KVISTIS = 3,15 M<sup>3</sup>  
UTAN ÞAKS ALLS 12,6 M<sup>3</sup>

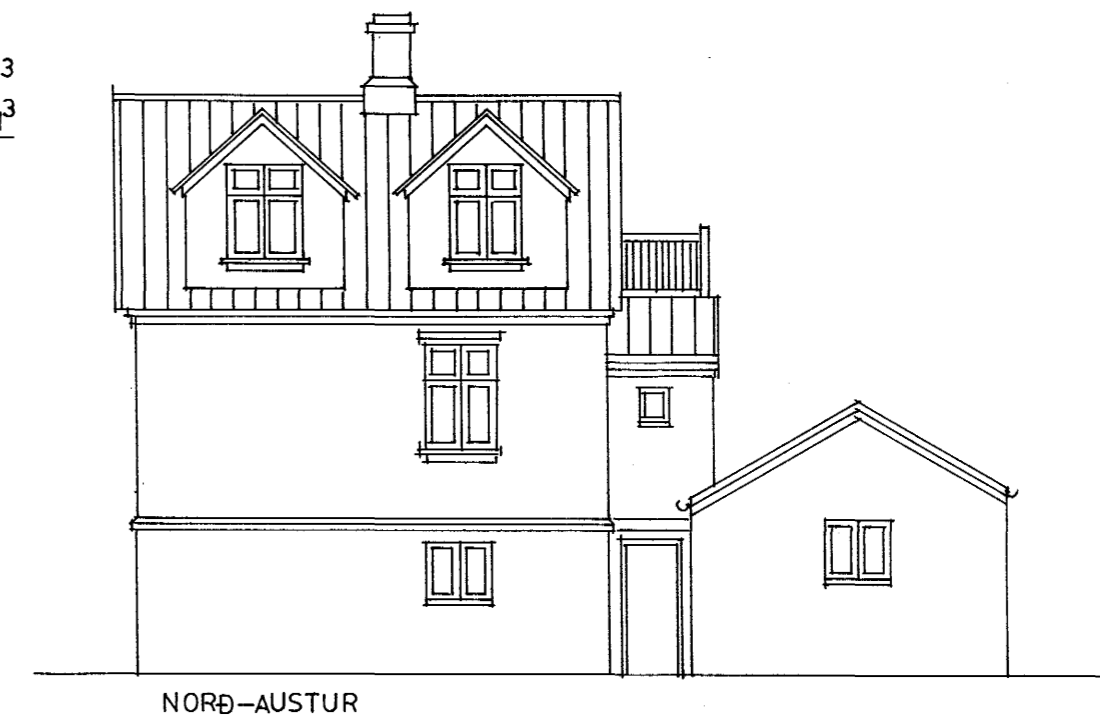

	BRÜTTÓSTÆRÐIR		FLATARMÁL	
	H > 18 M	H < 18 M	H > 18 M	H < 18 M
KJALLARI	46,0 M <sup>2</sup>	99,0 M <sup>3</sup>		
1 HÆÐ	46,0 M <sup>2</sup>	122,0 M <sup>3</sup>	0,8 M <sup>2</sup>	
RIS	14,0 M <sup>2</sup>	25,2 M <sup>3</sup>	23,1 M <sup>3</sup>	1,3 M <sup>2</sup>
KVISTIR	15,1 M <sup>2</sup>	12,6 M <sup>3</sup>		
ALLS	121,1 M <sup>2</sup>	268,5 M <sup>3</sup>		

*Sigurður Adalsteinsson*

NÖNNUSTÍGUR 4 HAFNARFIRÐI  
KVISTIR Í RISI  
GRUNNMYND, ÚTLIT, SNIÐ, AFSTÖÐUM.  
M-1:100, 1:500 14.02.1997

BÍLSKÚR	35,8 M <sup>2</sup>	111,0 M <sup>3</sup>
	36,1	380 M <sup>3</sup>
SAMT	167,2 M	BH

SIGURÐOR ADALSTEINSSON, FAÍ