


GRUNNMYND JARÐHÆÐAR ~ 1:50

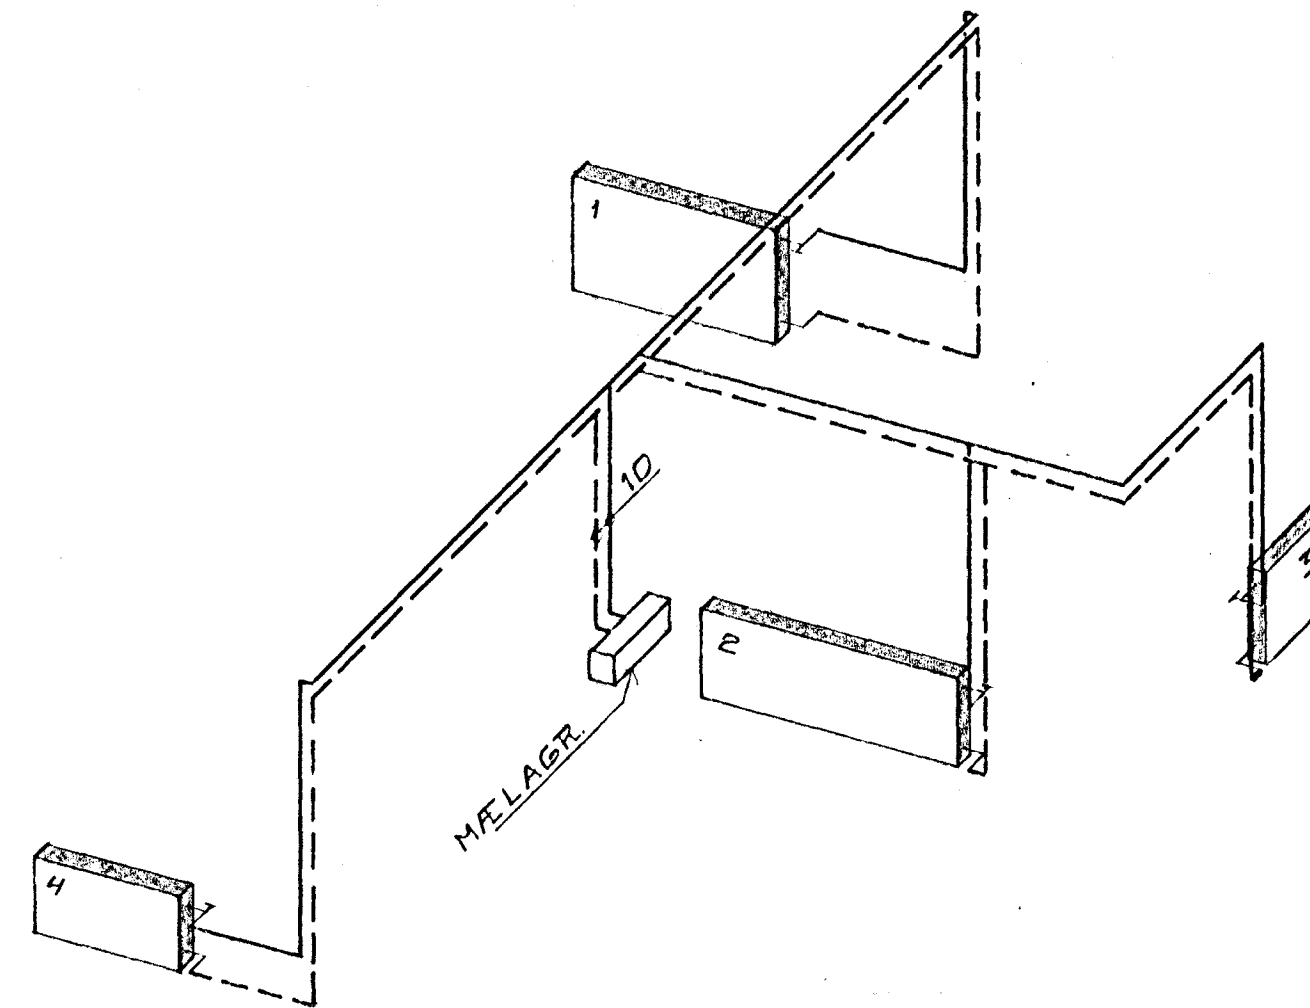

RÚMMYND HITALAGNA ~ 1:50

VALDIR ÖFNAR: PLÖTUÖFNAR H/F

NR.	TEGUND	AFKÖST (KCAL)	HÆÐ (CM)	LENGD (CM)	TENGIUG
1	P2	1159	74	140	CD
2	PC1	958	59	180	AB
3	P1	250	59	60	CD
4	PC3	1170	50	100	AB



KRISTJÁN KNÚTSSON
TÆKNIRÆÐINGUR FTÍ

NORÐURBRAUT 19 HF	DAGS MARS 86
JARÐHÆÐ	MKV ~ 1:50
HITALÖGN	BL AF
	VERK 862-01