


DFNA SKRÁ

DFN	SERÐ	LENGD	HÆÐ	AFKOST	TENGING	
					TUR	REFUR
		CM	CM	KCAL/H		
D.10	V56/2	120.0	56	901	C	D
D.11	V56/2	100.0	56	740	A	B
D.12	V56/2	100.0	56	740	C	B
D.13	VK56/2	140.0	56	1203	A	B
D.14	V56/2	150.0	56	977	C	B
D.15	VK42/2	180.0	42	1402	C	D
D.16	VK42/2	180.0	42	1402	A	B
D.17	V56/2	130.0	56	977	A	D
D.18	V56/2	130.0	56	977	A	D
D.19	VK56/2	130.0	56	1196	A	D
D.20	V56	120.0	56	530	C	D

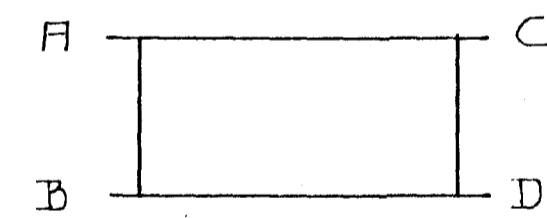

JARÐ HIEÐ 11

NORÐURBRAUT 26
HAFNARFIRÐI

HEITI
HITA LOGN GRUNNMYND

R. JP KVARÐI
T. JP 1:50

DOMMIES PETERSSON FTTF
Dommes Petrusson