


OFNASKRÁ

OFN	GERÐ	LENGD	HIED	AFKOST	TENGING	
					TUR	REUR
		CM	CM	KCAL/H		
1.10	V56/2	128.0	56.	901	C	B
1.11	V56/2	100.0	56	748	A	B
1.12	V56/2	100.0	56	748	A	B
1.13	VK56/2	140.0	56	1283	A	B
1.14	V56/2	130.0	56	977	C	B
1.15	VK42/2	180.0	42	1402	C	D
1.16	VK42/2	180.0	42	1402	A	B
1.17	V56/2	130.0	56	977	A	D
1.18	V56/2	130.0	56	977	A	D
1.19	VK56/2	130.0	56	1190	A	D
1.20	V56/2	120.0	56	901	A	D
1.21	VK56/2	120.0	56	1096	A	D
1.22	V56	160.0	56	705	A	D

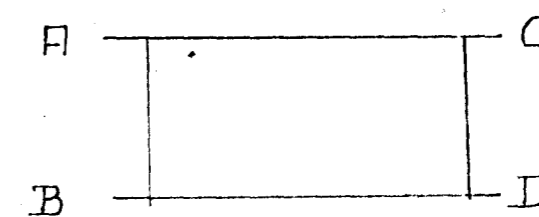

12

NORDURBRAUT 25
HAFNARFIRÐ I

HEITI
HITALÖGN GRUNNMYND

T. JP KURRER
R. JP 1:50

JOHANNES PÉTURSSON
Johannes Petursson