



NORÐURBRAUT

AFSTADA 1 : 500

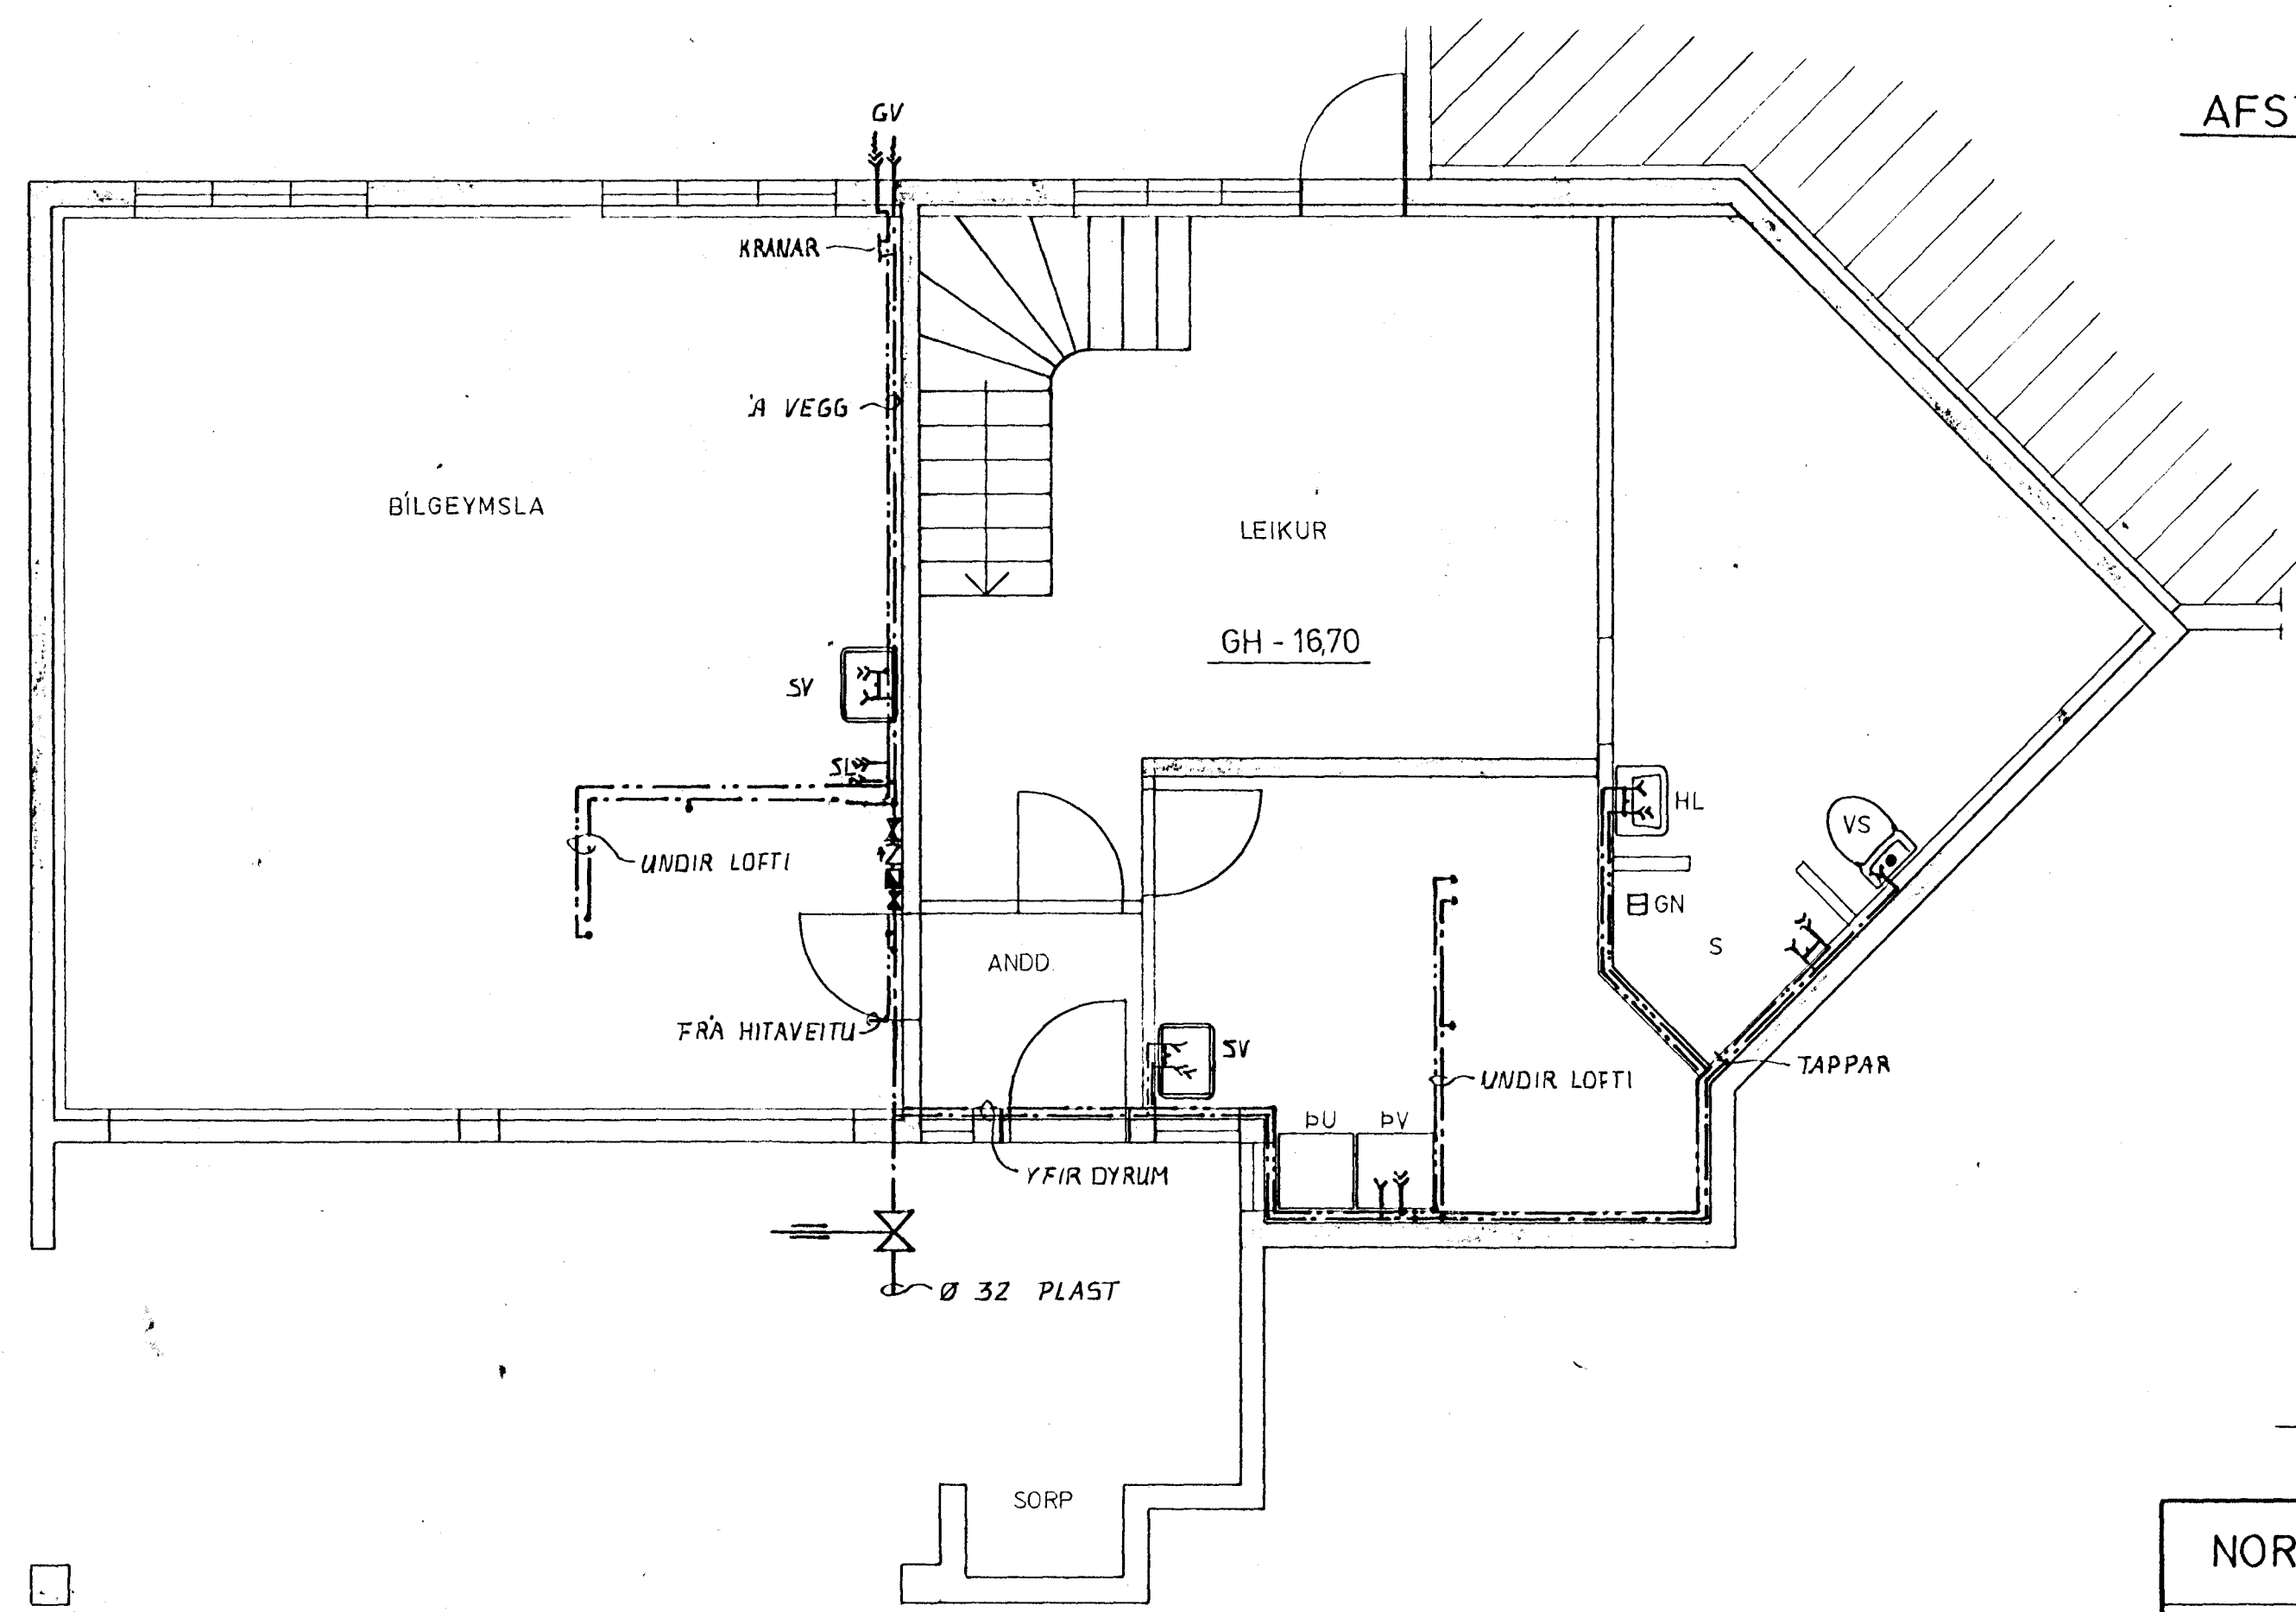

GRUNNMYND KJALLARA 1:50

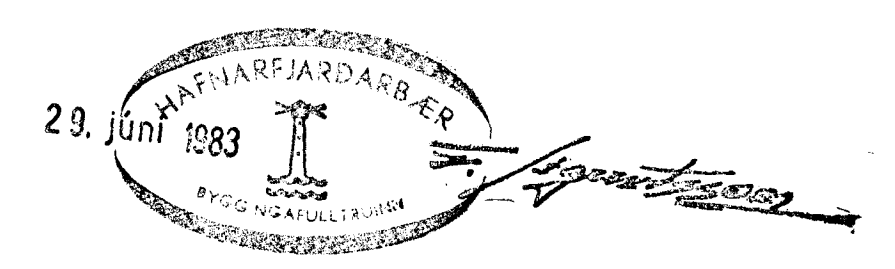

SKÝRINGAR SJA TEIKN. NR. 2.0

NORÐURBRAUT 35 A, HFJ.	Mælikv. ~1:50	Verk	Teikn. nr. 2.4
VATNSLÖGN KJALLARA	Hannað: <input checked="" type="checkbox"/>	Yfirfarið: <input checked="" type="checkbox"/>	Dags. MARS '83
VERKFRÆÐIÞJÓNUSTA JÓHANNIS G. BERGÞÓRSSONAR h/f.		Teiknað: <i>JG</i>	Samb: <input checked="" type="checkbox"/>
VERKFR. MVFI		HAFNARFIRDI - SIMAR 53315 OG 50241	

BREYTT JÚNÍ 83 *JG*