


GRUNNMYND 1:50

$\Delta T = 40 \text{ }^\circ\text{C}$

NR	HITATAP KCAL/T	OFN RUNTAL	TENGI
1	1140	V 63 / 2 / 1400	C B
2	1200	V 84 / 2 / 1100	C D
3	1480	V 77 / 3 / 1100	C B
4	2120	VK 42 / 2 / 3000	C B
5	4290	V 70 / 5800	C B
6	250	V 56 / 600	C D
7	1063	V 63 / 2 / 1400	C B
8	800	V 70 / 1500	A D
9	800	V 70 / 1500	A D
10	875	V 70 / 1600	A D
11	2900	V 28 + C 28 / 2 / 2500	A D

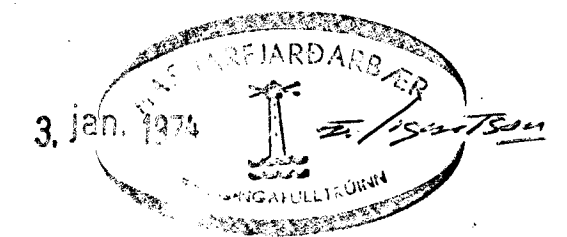

NORÐURVANGUR 12	MÆLIKVARDI 1:50	VERK	TEIKN NR 5
HITALÖGN GRUNNMYND	Hannað: <i>HS</i> Teiknað: <i>JW</i>	Yfirfarið: Samb: <i>KB</i>	DAGS NOV '73
JÓHANN GUNNAR BERGPÓRSSON VERKFR MVFI KÖLDUKINN 9 - HAFNARFIRÐI - Sími 52895	BREYTT		