



Útlit austur

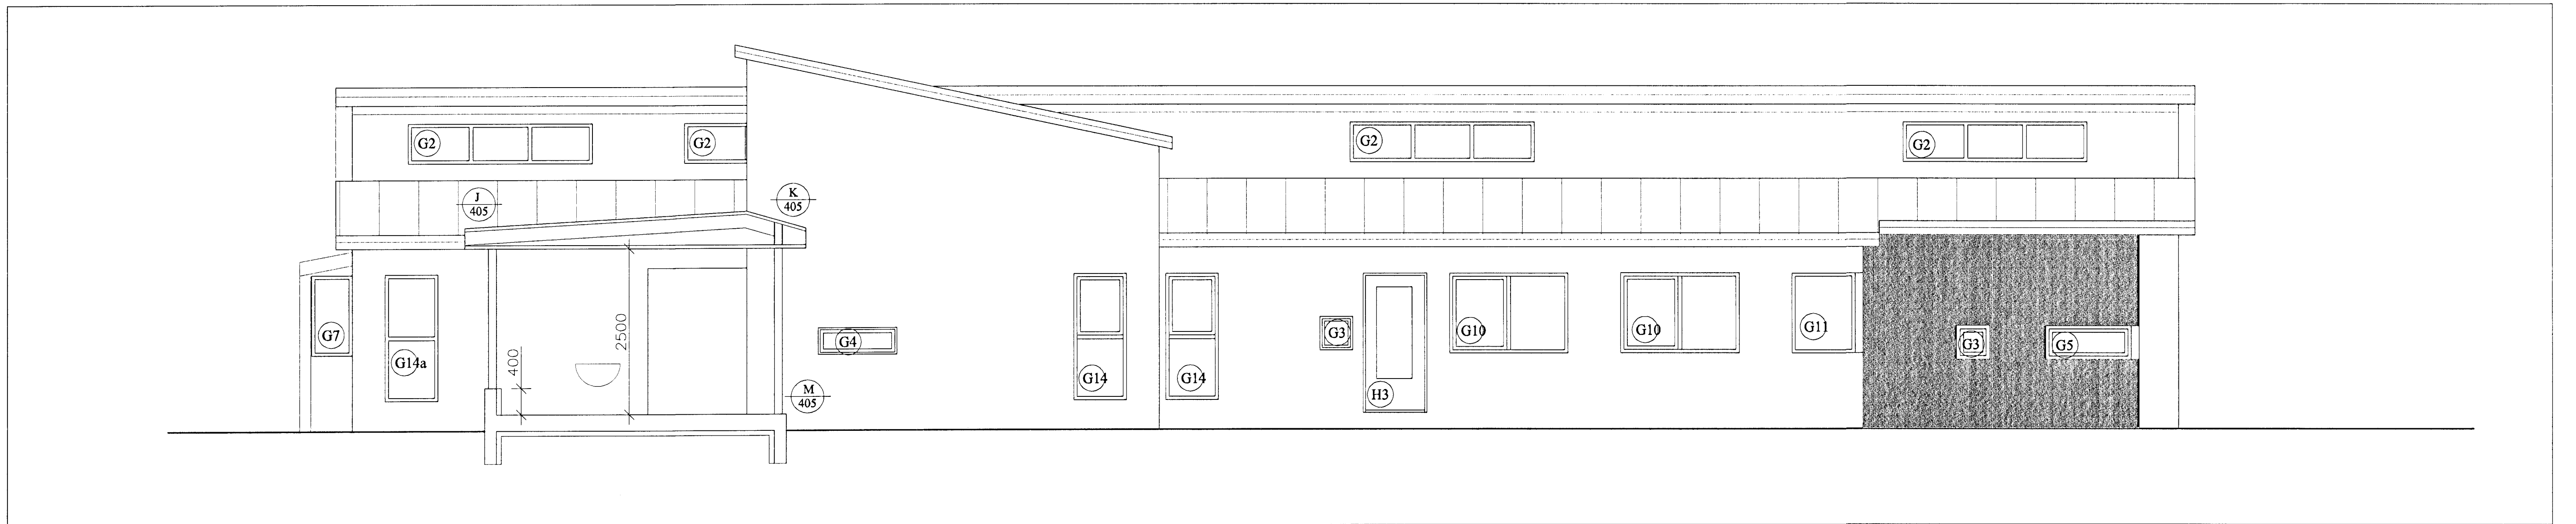

Snið a-a

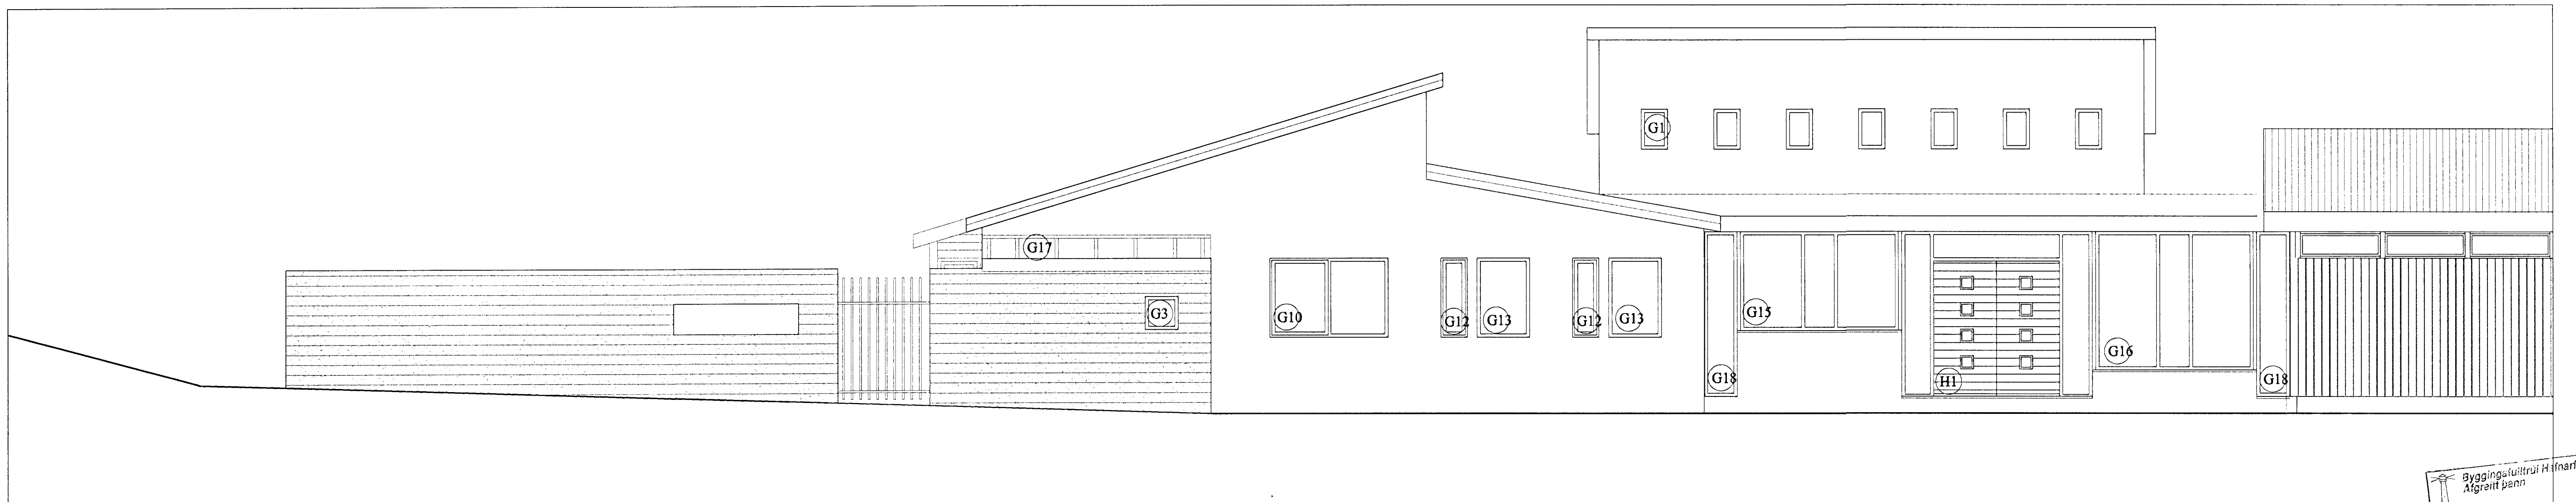

Útlit norður

Byggingufulltrúi Hinnarfrjóðar  
 Afgreitt þann  
 07 MARS 2000  
 Sigurbjartur Jónsson

**borealis**  
 ARKITEKTAR  
 strandgötu 28-28, 220 hafnarfjörður  
 sími 555 2850, fax 555 2858  
 borealis@centrum.is

verkefni: **Leikskólinn Norðurberg** 99-204  
 heiti teikningar: **útlit ný- og tengibyggingar** A-207  
 dags. 29.02.2000 gg. th 1:50  
 skýrsla: tm\_verk\_nberg