


AFSTADA 1:500

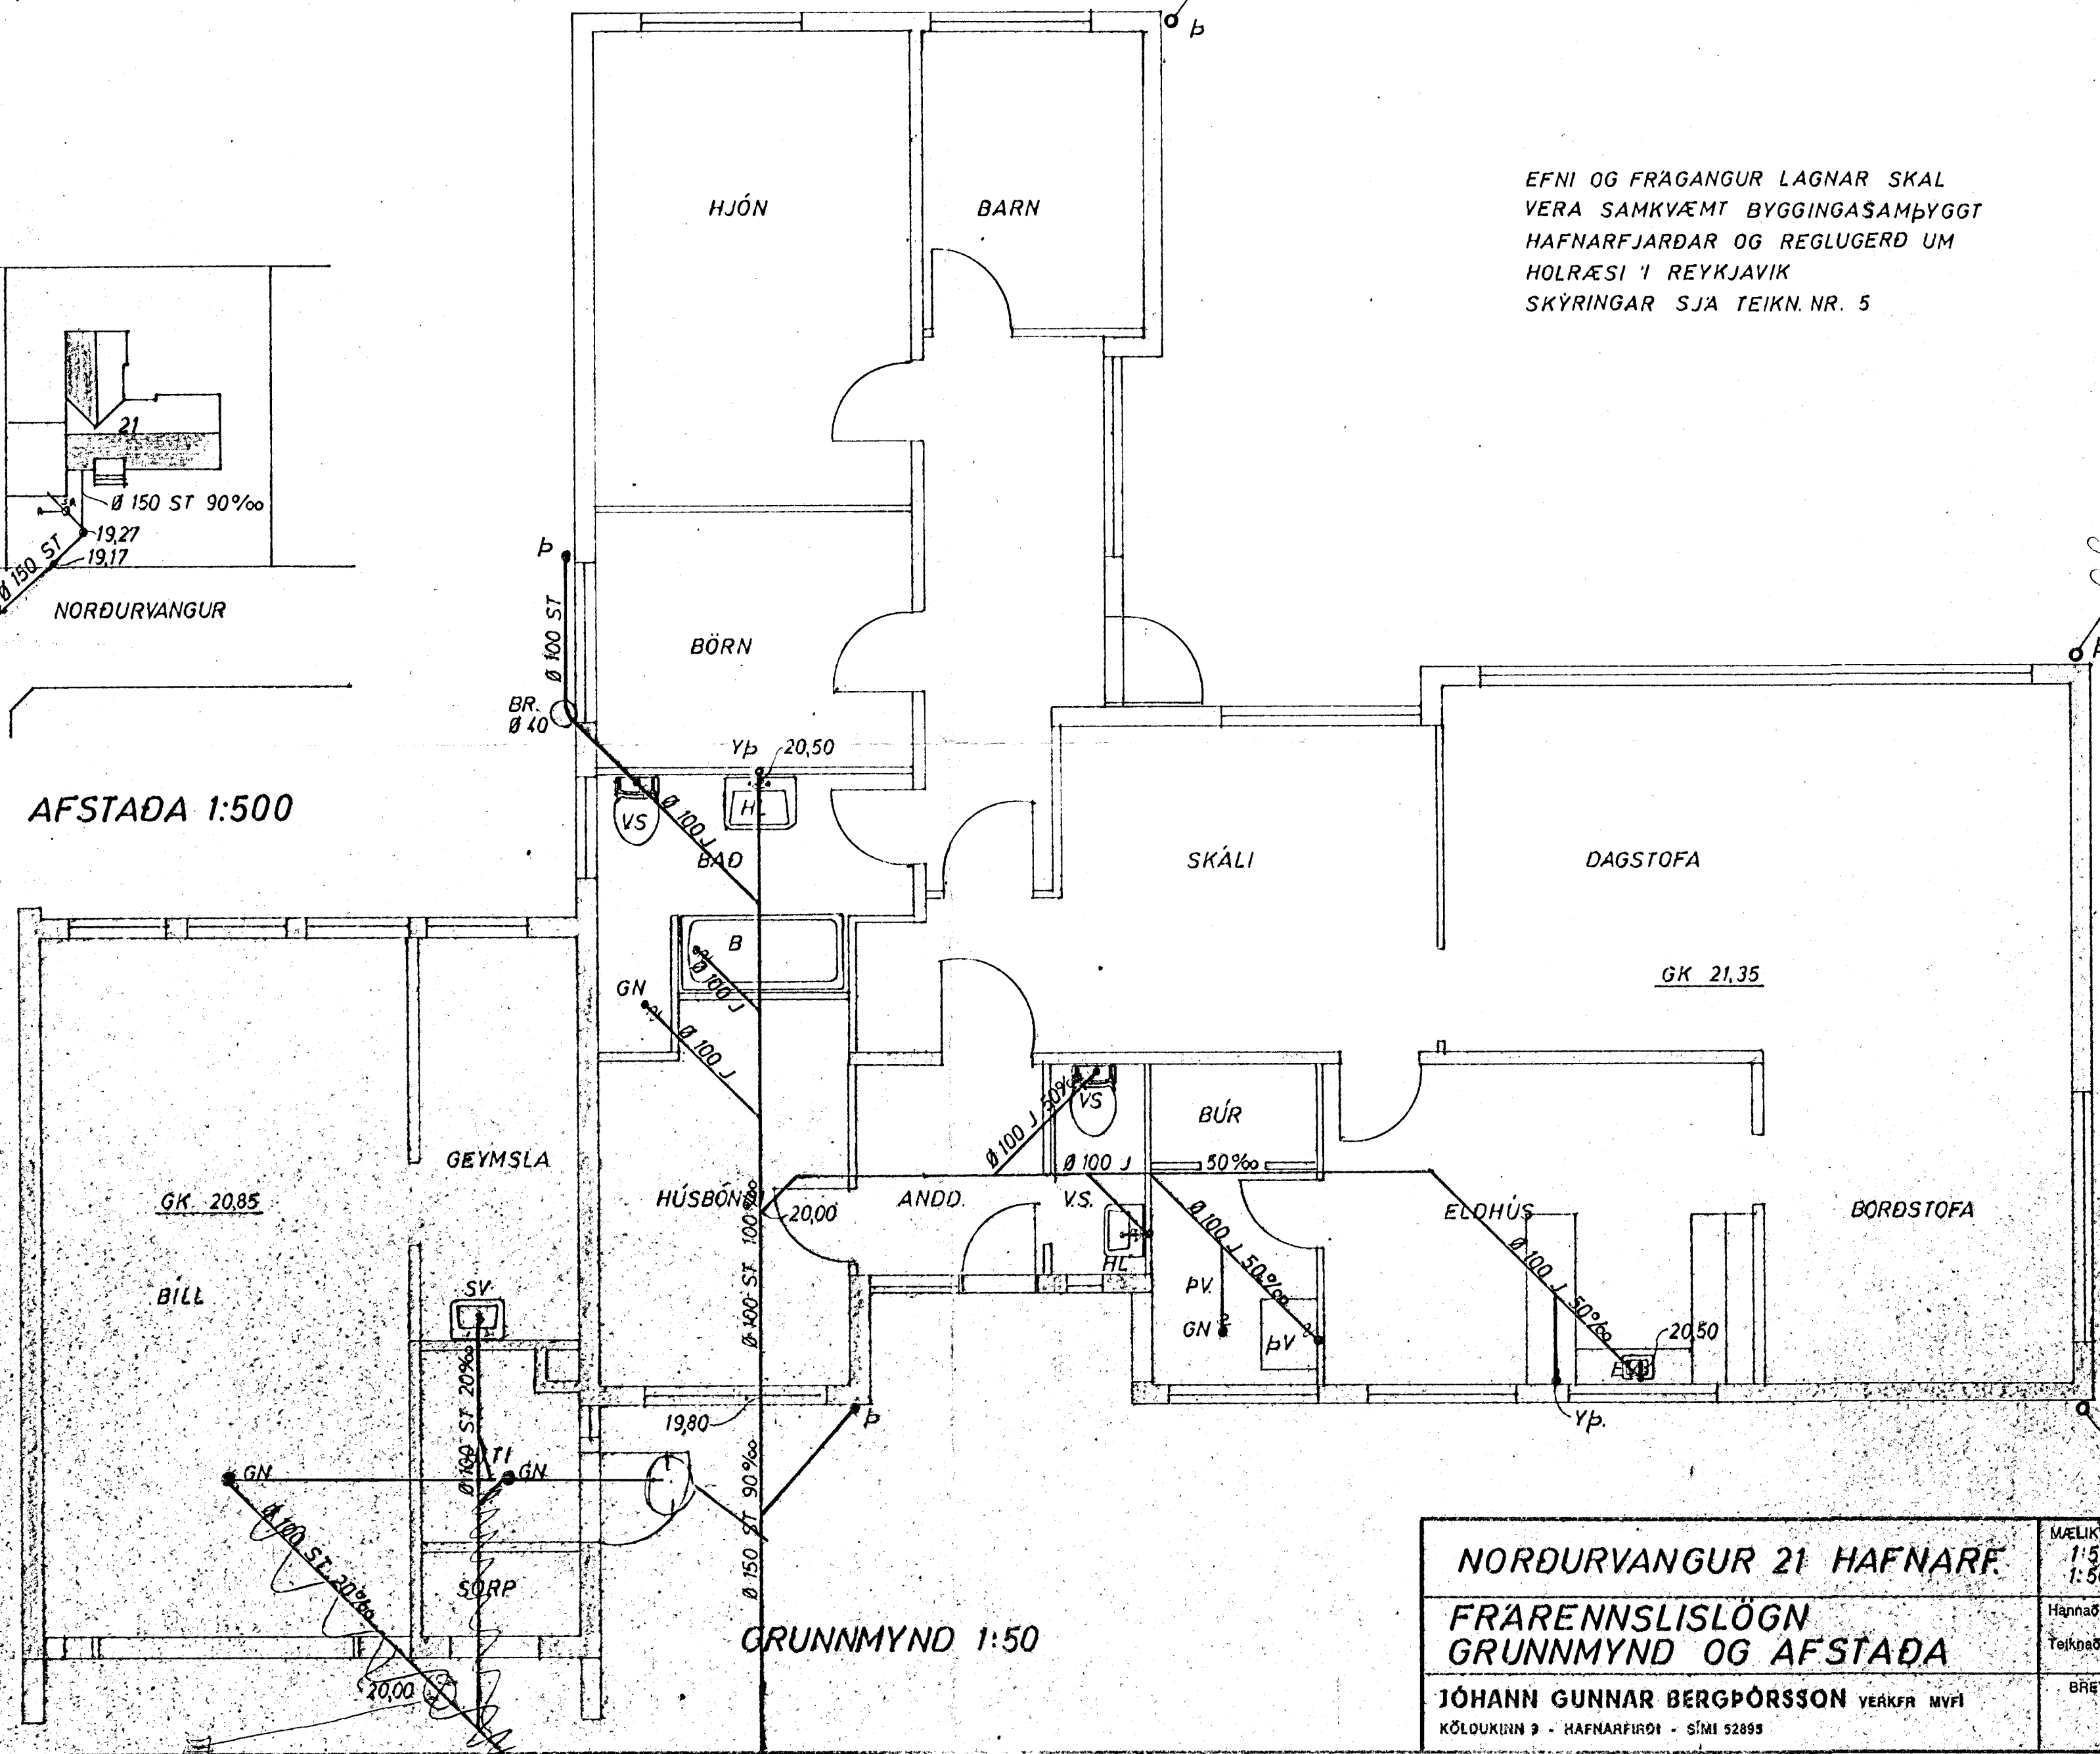

GRUNNMYND 1:50

EFNI OG FRAGANGUR LAGNAR SKAL
 VERA SAMKVÆMT BYGGINGASAMÞYGGT
 HAFNARFJARDAR OG REGLUGERD UM
 HOLRÆSI Í REYKJAVÍK
 SKÝRINGAR SJA TEIKN.NR. 5



| | | | |
|--|---|------------------------------|----------------|
| NORÐURVANGUR 21 HAFNARF. | MÆLIKVARÐI 1:50 1:500 | VERK 7302 | TEIKN NR 4 |
| FRÆRENNISLÖGN GRUNNMYND OG AFSTADA | Hannað: <i>HB</i> Teiknað: <i>SB</i> | Yfirfarð: Samþ: <i>HB</i> | DAG MARZ 73 |
| JÓHANN GUNNAR BERGPÓRSSON VEKFR MVFI KÓLOUKIRN 3 - HAFNARFIRÐI - Sími 52893 | BREYTT | | |