


AFSTADA 1:500

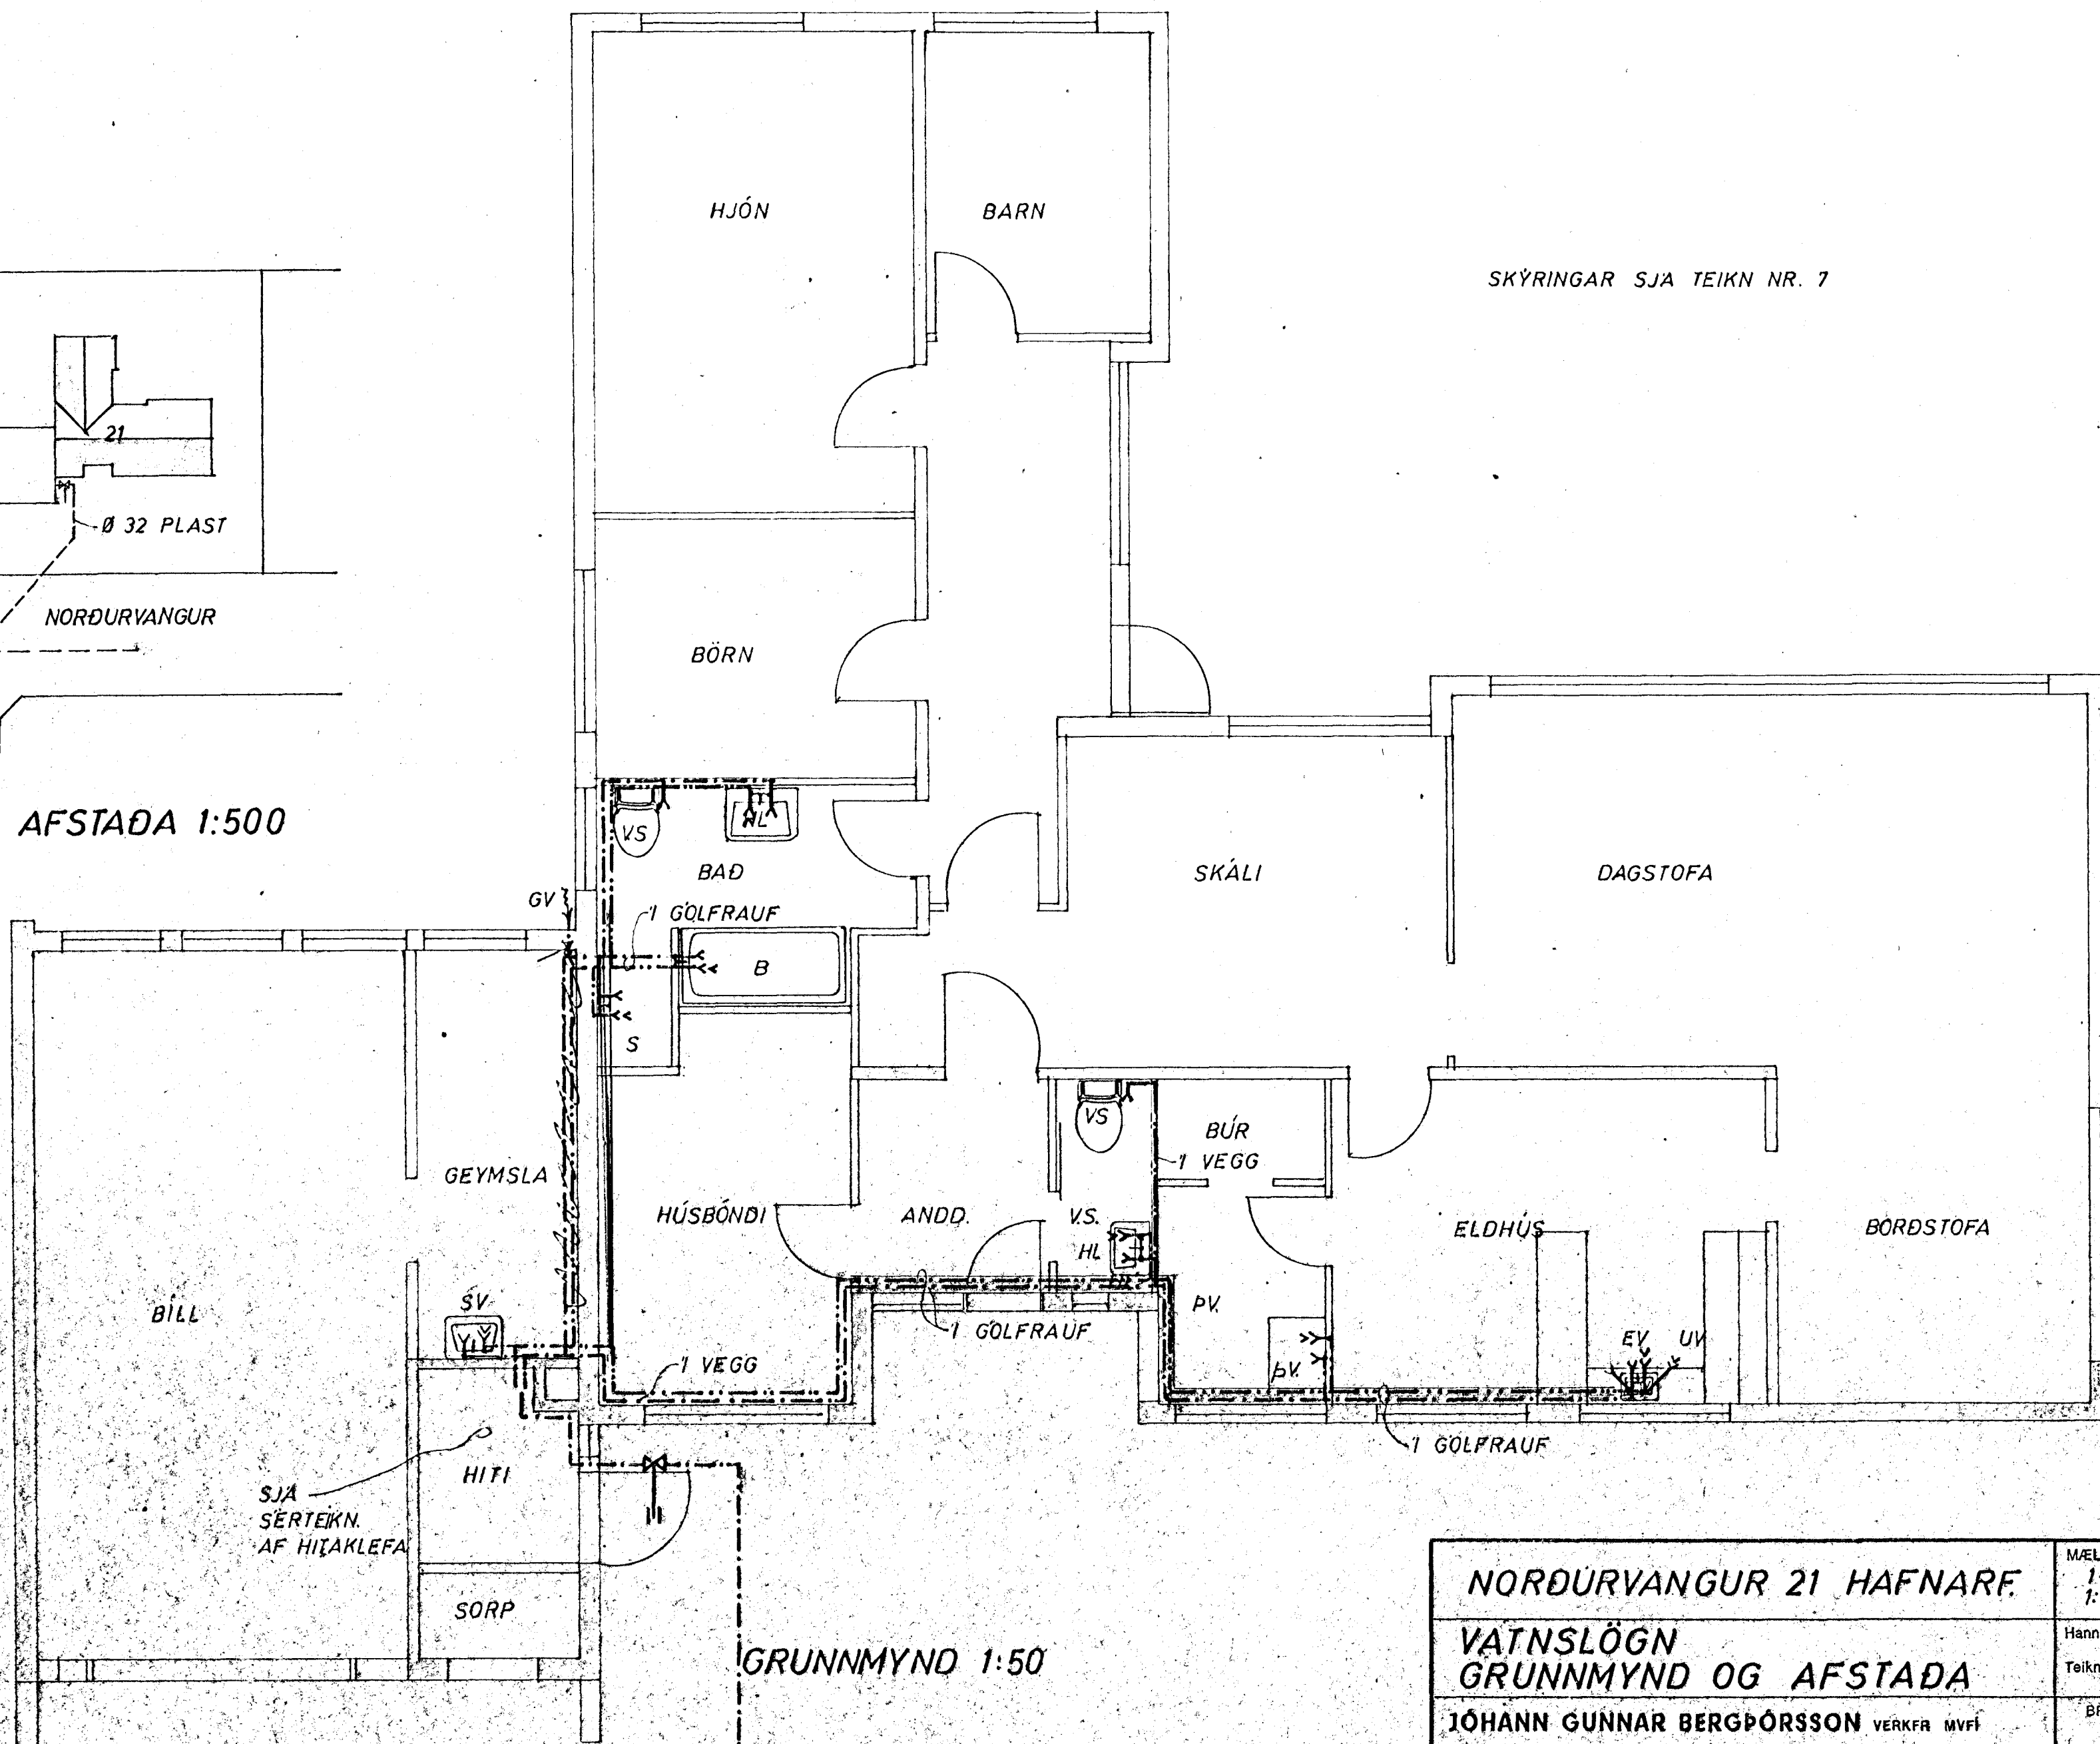

GRUNNMYND 1:50

SKÝRINGAR SJA TEIKN NR. 7



NORÐURVANGUR 21 HAFNARF.		MÆLIKVARDI 1:50 1:500	VERK 7302	TEIKN NR 6
VATNSLÖGN GRUNNMYND OG AFSTADA		Hannað: <i>[Signature]</i>	Yfirfarið: <i>[Signature]</i>	DAGS MARZ 73
JÓHANN GUNNAR BERGPÓRSSON VERKFR MVFI KÓLÓUKINN 9 - HAFNARFIRÐI - Sími 52895		Teiknað: <i>[Signature]</i>	Samb: <i>[Signature]</i>	BREYTT