


KERFI ~1:50

- SKÝRINGAR:
- VS VATNSSALERNI
  - HL HANDLAUG
  - S STEYPIBAD
  - B BAD
  - SV SKOLVASKUR
  - ÞV ÞVOTTAVEL
  - EV ELDHÚSVASKUR
  - UB UPPÞVOTTAVEL
  - GN GÖLFNIDURFALL
  - Þ ÞAKNIDURFALL
  - ST STEYPUÖR
  - J STEYPUJARNSRÖR
  - BR BRUNNUR
  - SB SANDBRUNNUR

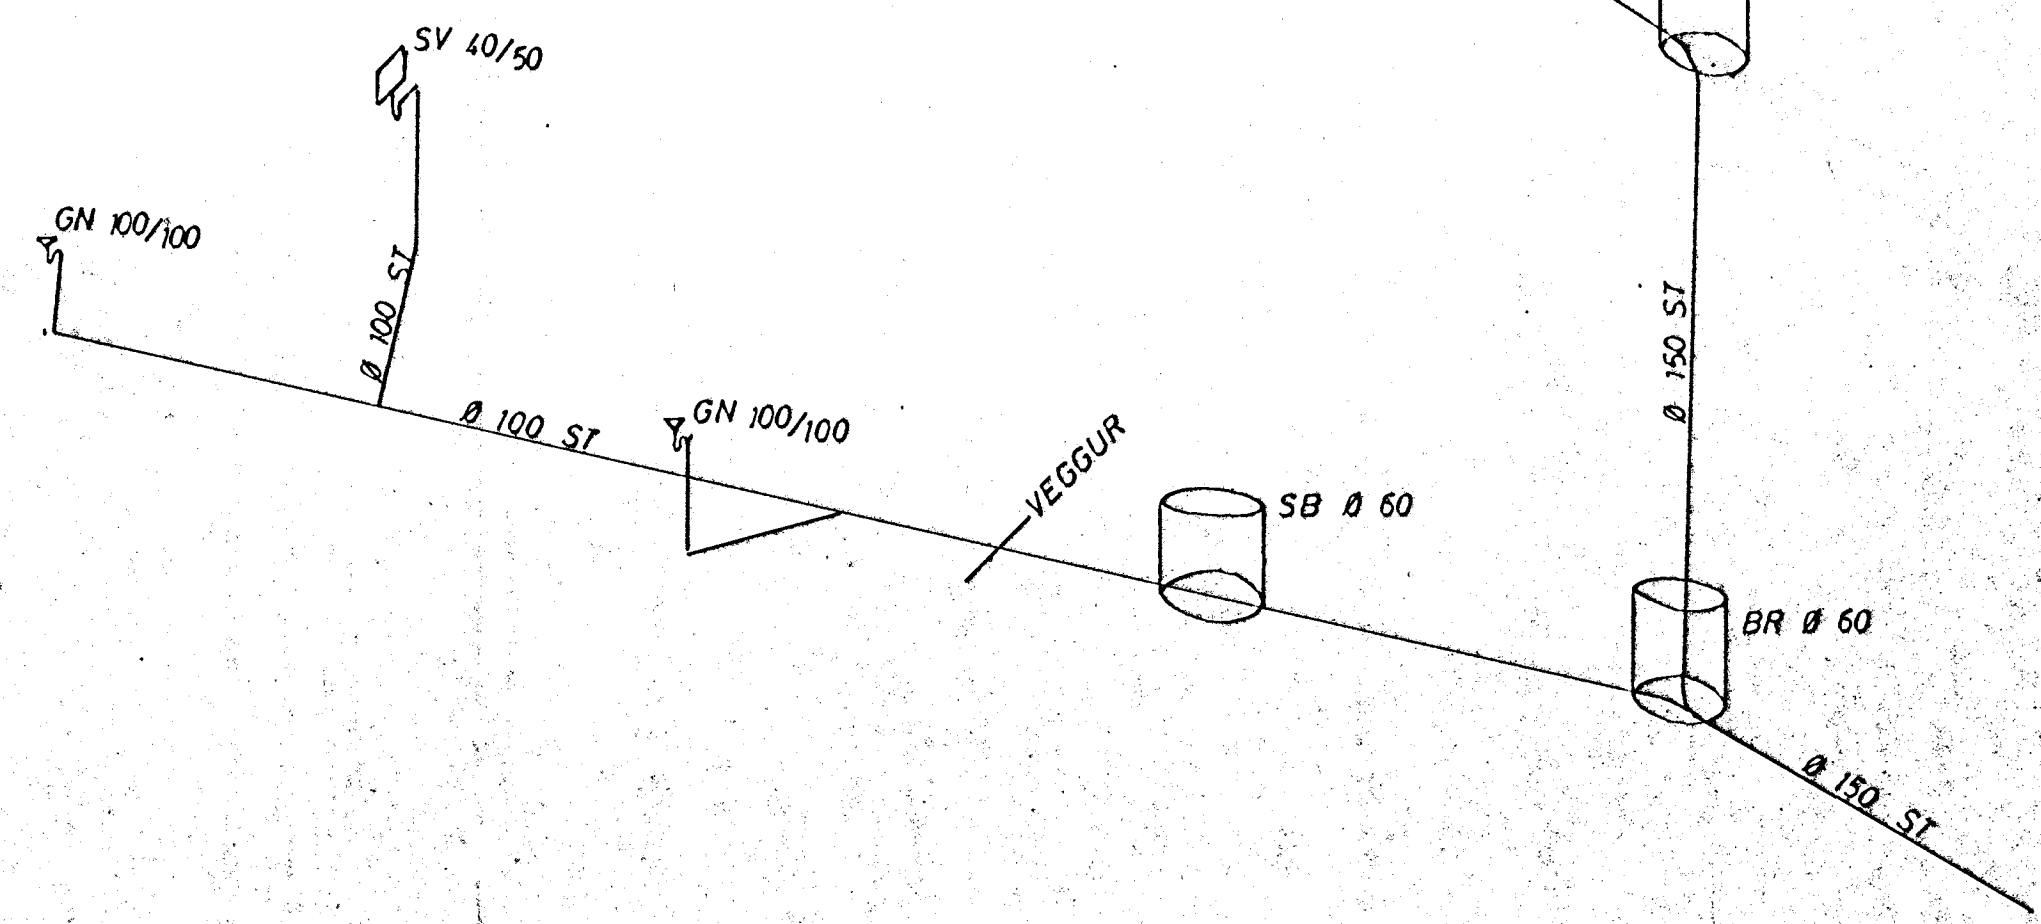

NORÐURVANGUR 28	MÆLIKVARDI ~1:50	VERK 2233	TEIKN. NR 5
FRÆRENNISLÖGN KERFI	Hanna: RB Teikna: S	Yfirfarir Samb: S	DAGS JUNI 73
JÓHANN GUNNAR BERGPÓRSSON VERKFR. MVFI KÖLDUKINN 9 - HAFNARFIRÐI • SÍMI 52893	BREYTT		