



AFSTADA 1:500  
NORÐURVANGUR

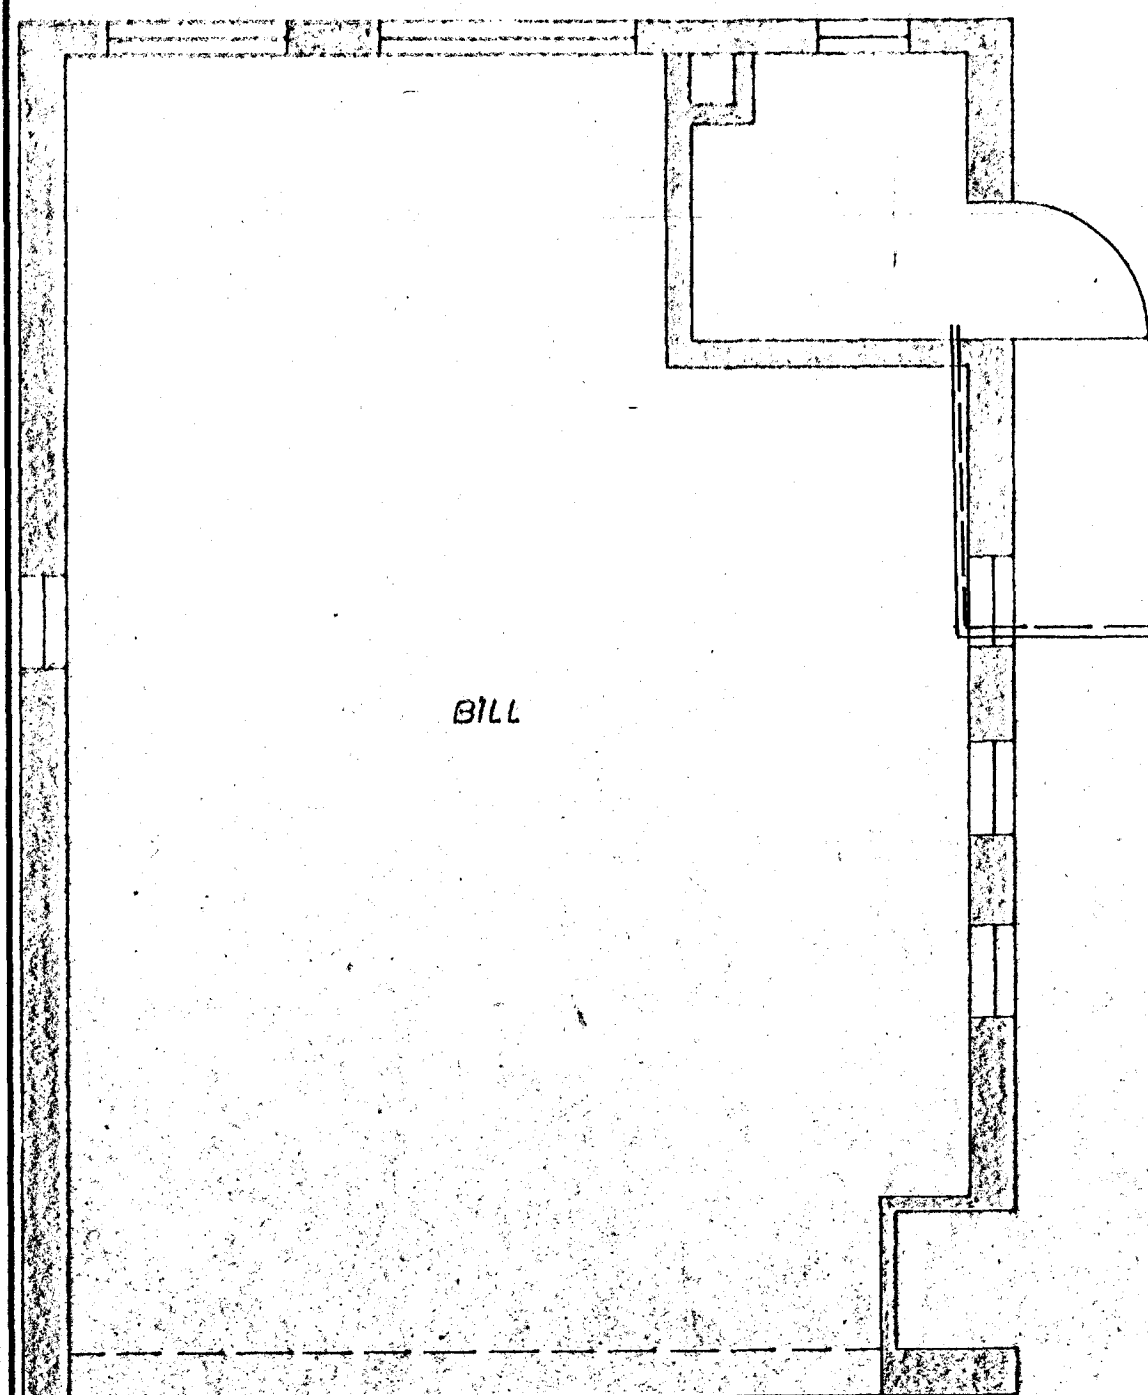

GRUNNMYND 1:50

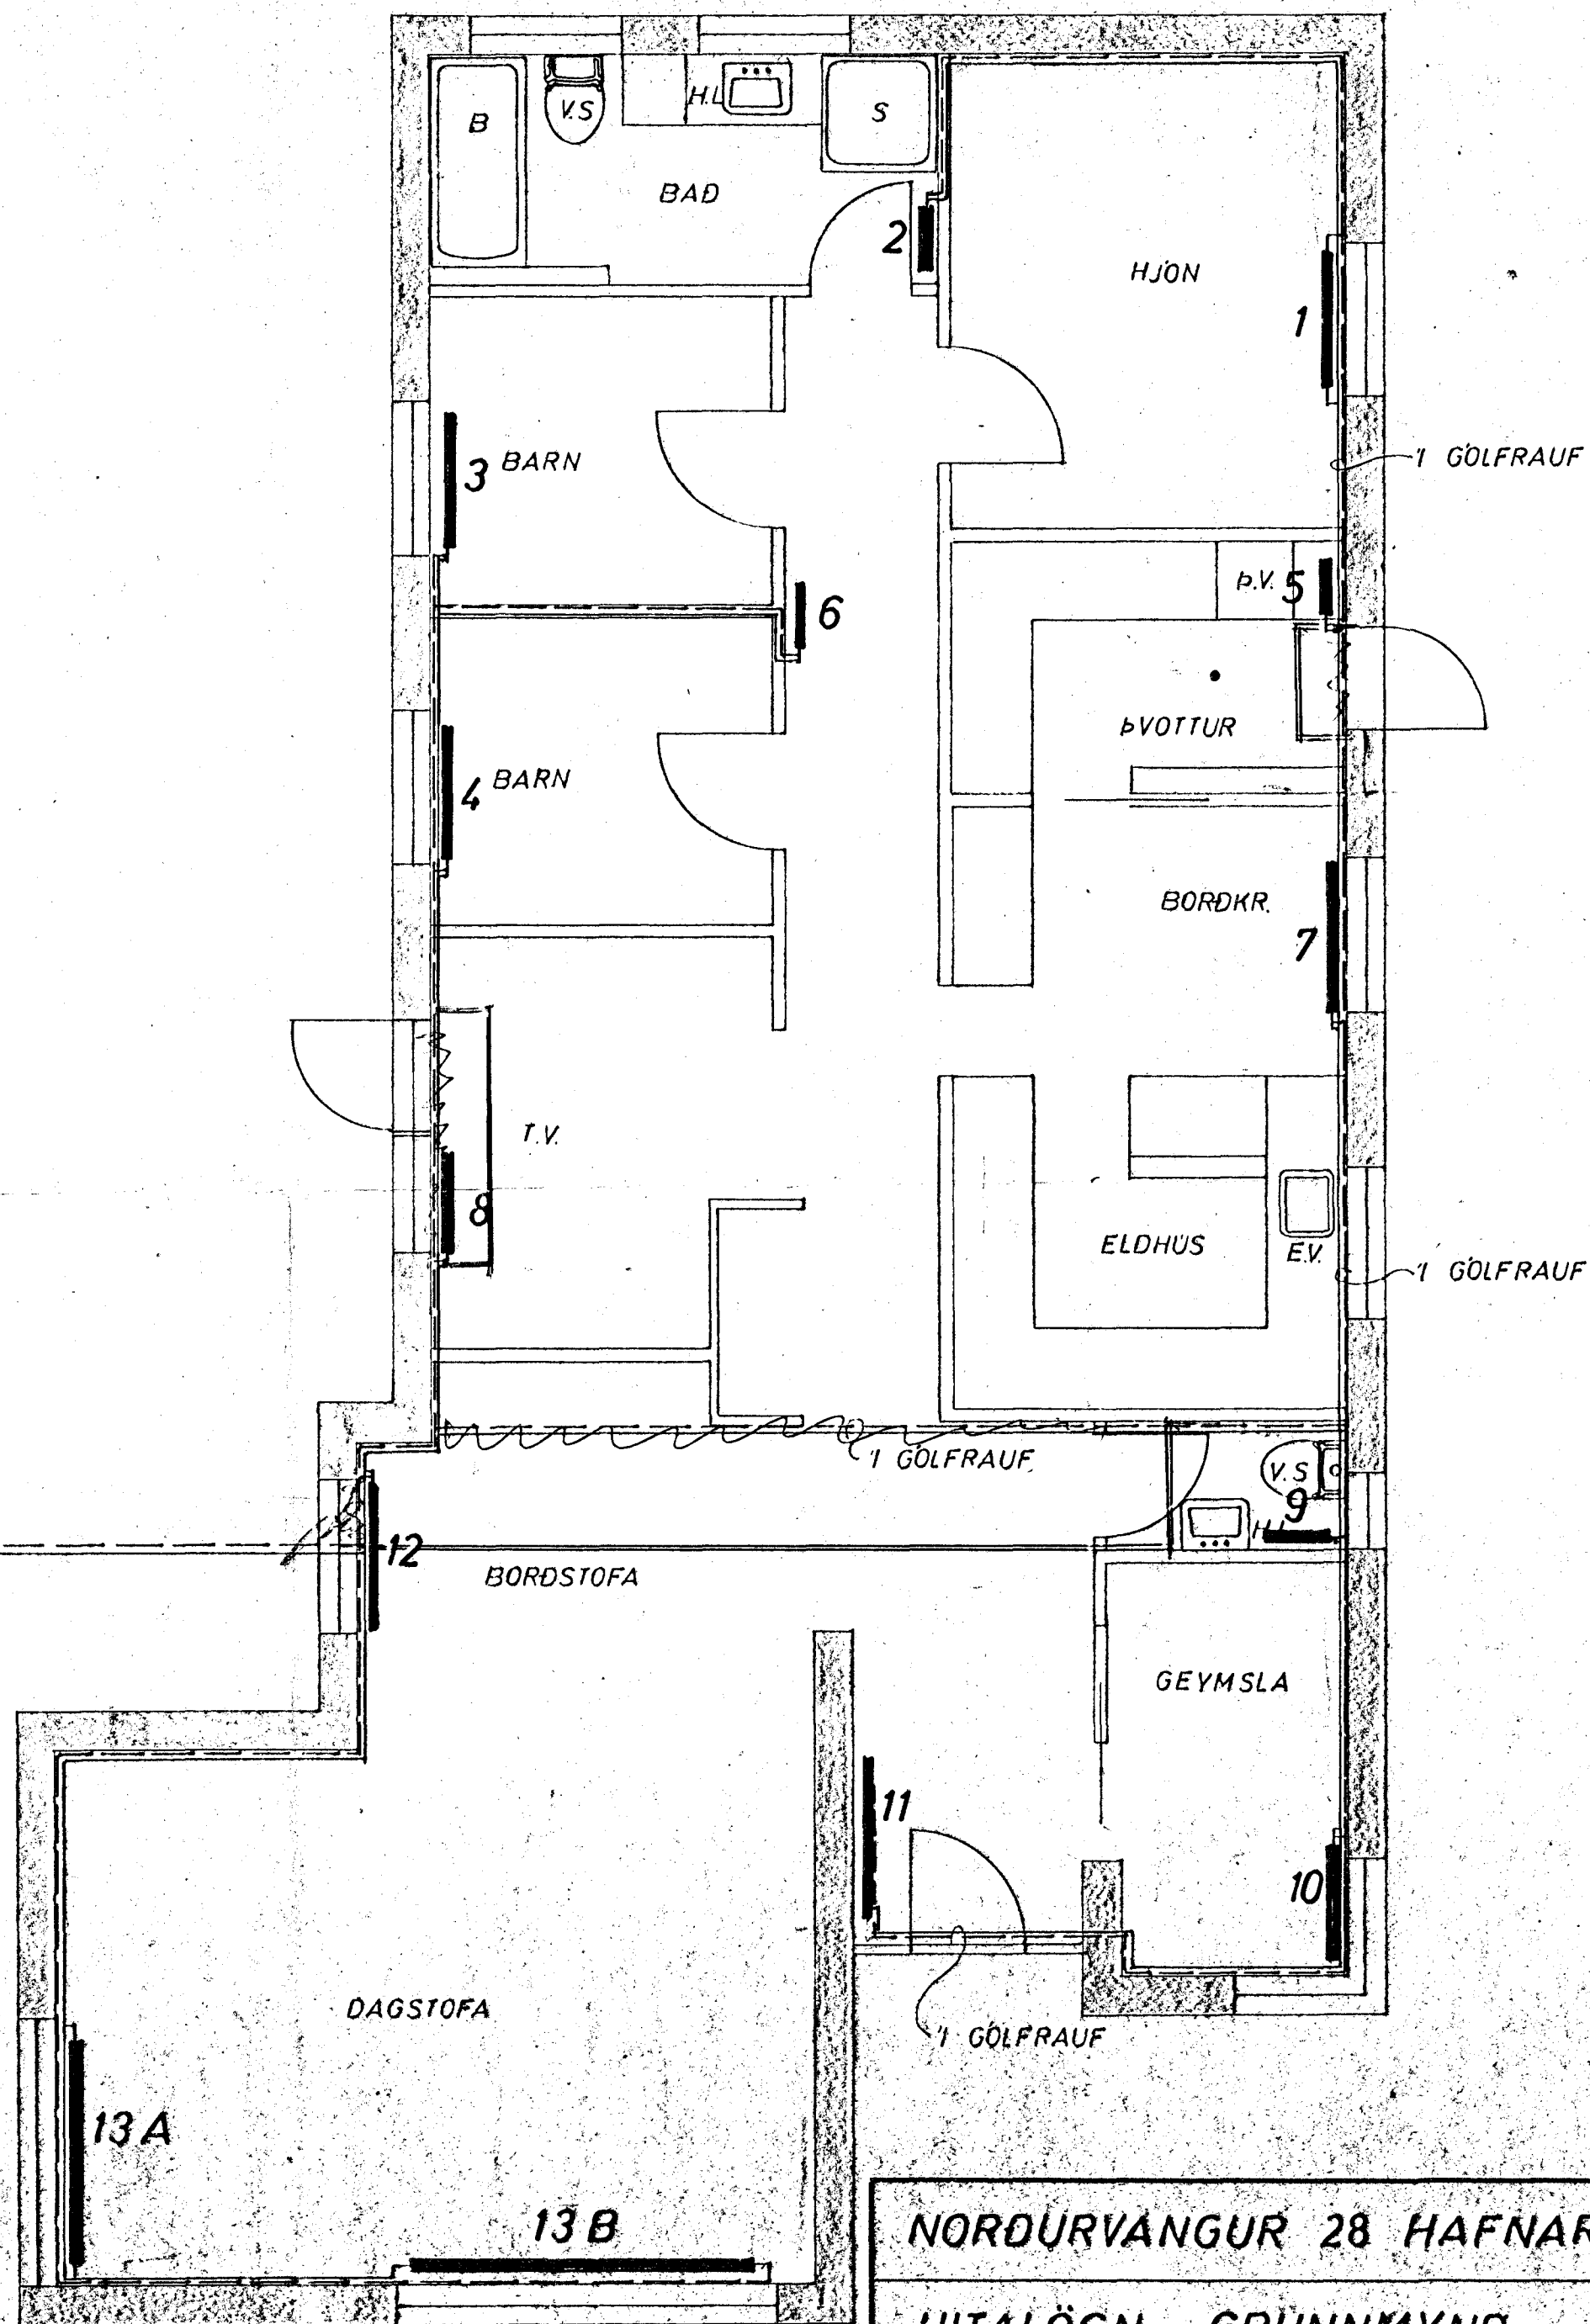

<b>NORÐURVANGUR 28 HAFNARF</b>		
MÆLIKVARÐI 1:50 1:500	VERK 7233	TEIKN NR 8
Hannað: E.B. Teiknað: S.W.	Yfirfarð: Samb. S.W.	DAGS MARZ 73
JÓHANN GUNNAR BERGPÓRSSON VERKFR. MVFI		
KÖLDUKINN 5 - HAFNARFIRÐI - SÍMI 52895 - STRANDGÖTU 11 SÍMI 53315		
BREYTT		